



NOTE: SEE FOUNDATION DETAILS, SHEET 40, & LANDSCAPE DETAILS FOR ADDITIONAL INFORMATION.

PROPERTY OWNER :
CITY OF DEKALB

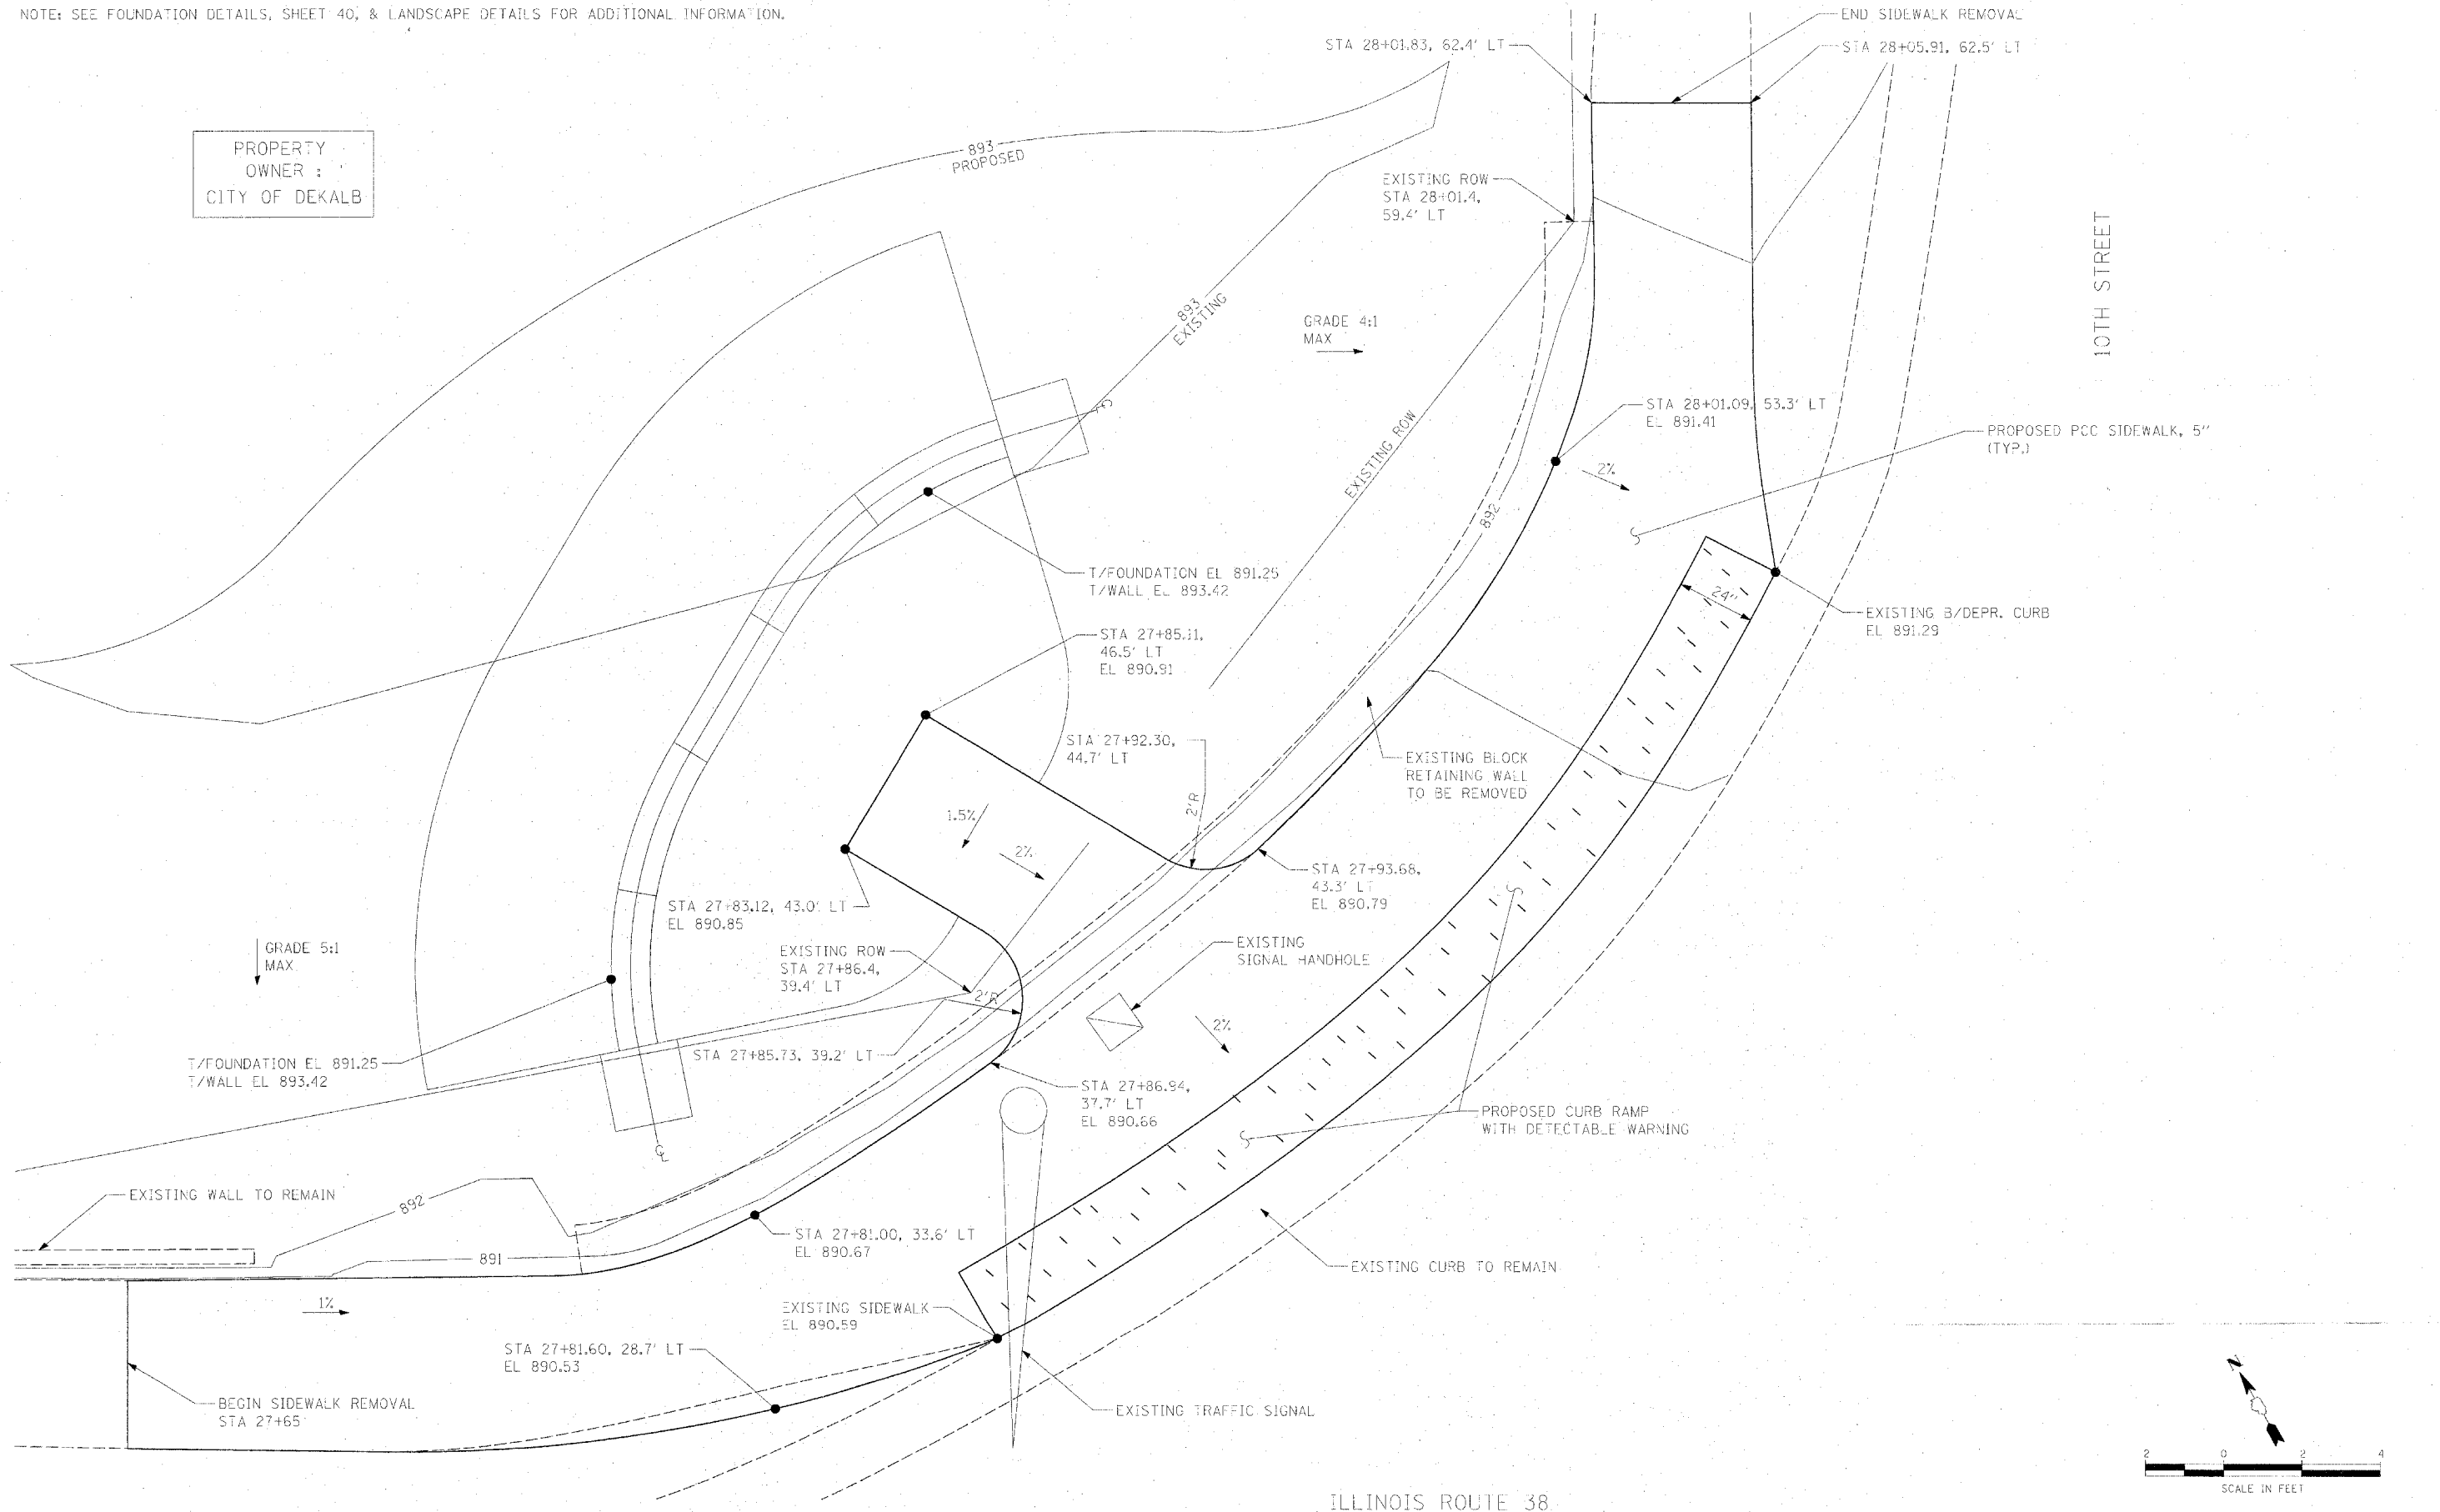

10TH STREET

ILLINOIS ROUTE 38

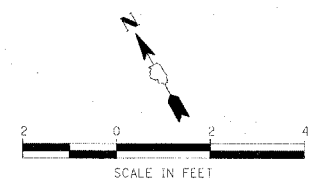

HANSON Professional Services Inc. Copyright Hanson Professional Services Inc. 2008
 FILE NAME: I:\2010\10-15-10\10-15-10\CADD\Road\Sheet\11-113-CPD-1211.dgn
 USER: MWH
 DATE: 04/10/08
 TIME: 11:09 AM

FILE NAME	USER NAME = MWH	DESIGNED - CPS	REVISED -	STATE OF ILLINOIS DEPARTMENT OF TRANSPORTATION	SIDWALK & GRADING 10TH STREET WAYSIDE EAST LINCOLN HIGHWAY LIGHTING AND STREETScape DEKALB, IL			F.A.P. RTE. 567	SECTION 06-00173-00-LT	COUNTY DEKALB	TOTAL SHEETS 41	SHEET NO. 11
DRAWN	PLOT SCALE = AS SHOWN	CHECKED - CPS	REVISED -		SCALE: AS SHOWN	SHEET NO. OF SHEETS	STA. 27+50 TO STA. 28+00	FAP 567	ILLINOIS ISTEP 32025	CONTRACT NO. 87337		
REVIEWED	PLOT DATE = 04/10/08	DATE	REVISED -									