





LAYOUT: SAA 10/4/09/08
 DRAWN: SAA 10/4/09/08
 REVIEWED: CPS 10/4/10/08

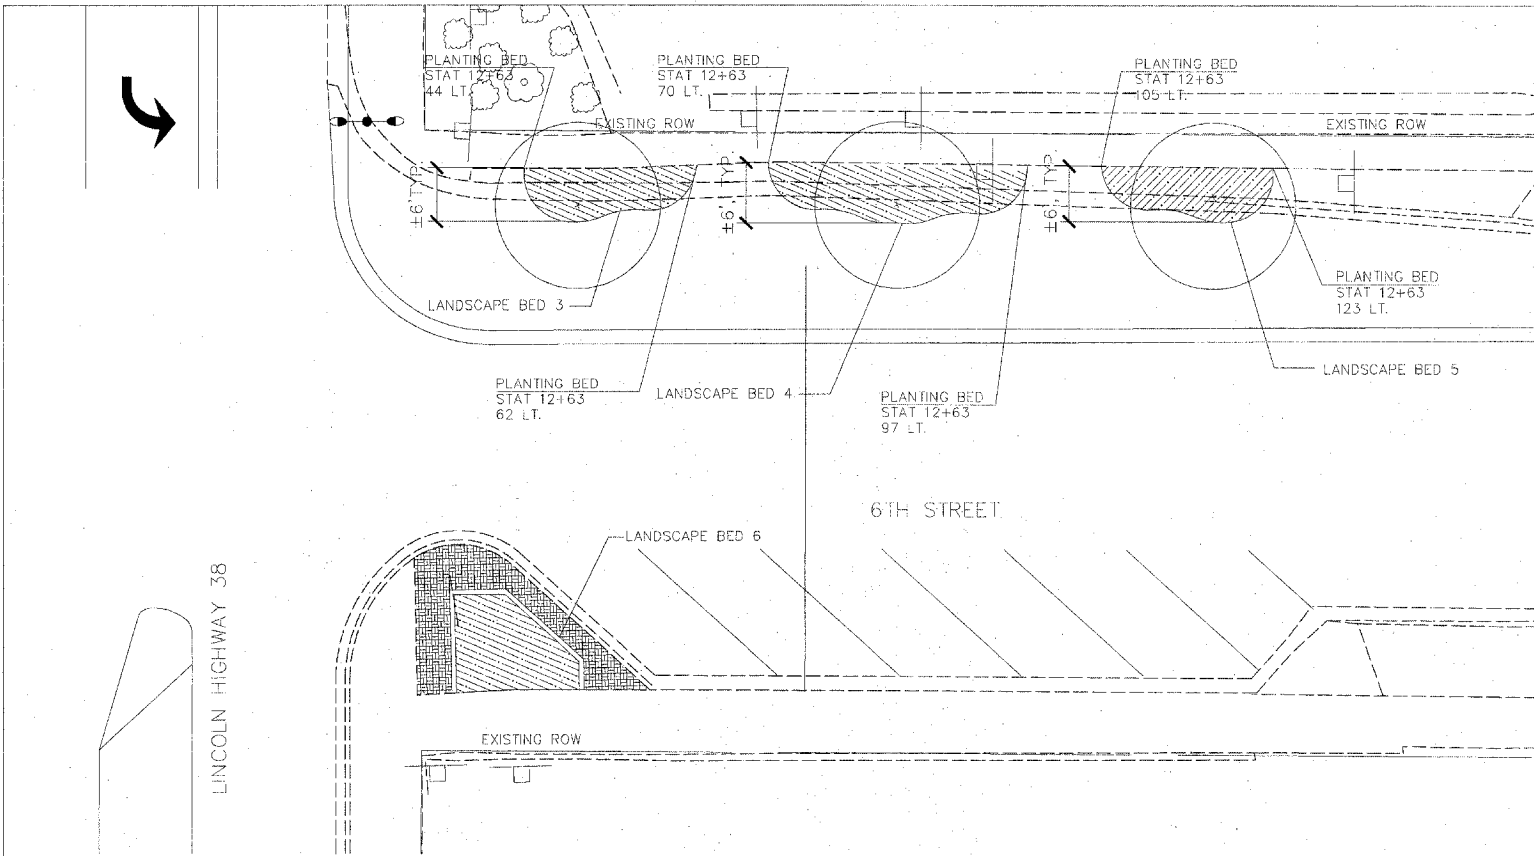


LANDSCAPE BED KEY PLAN
 STATIONS: 12+65 to 12+72 LT

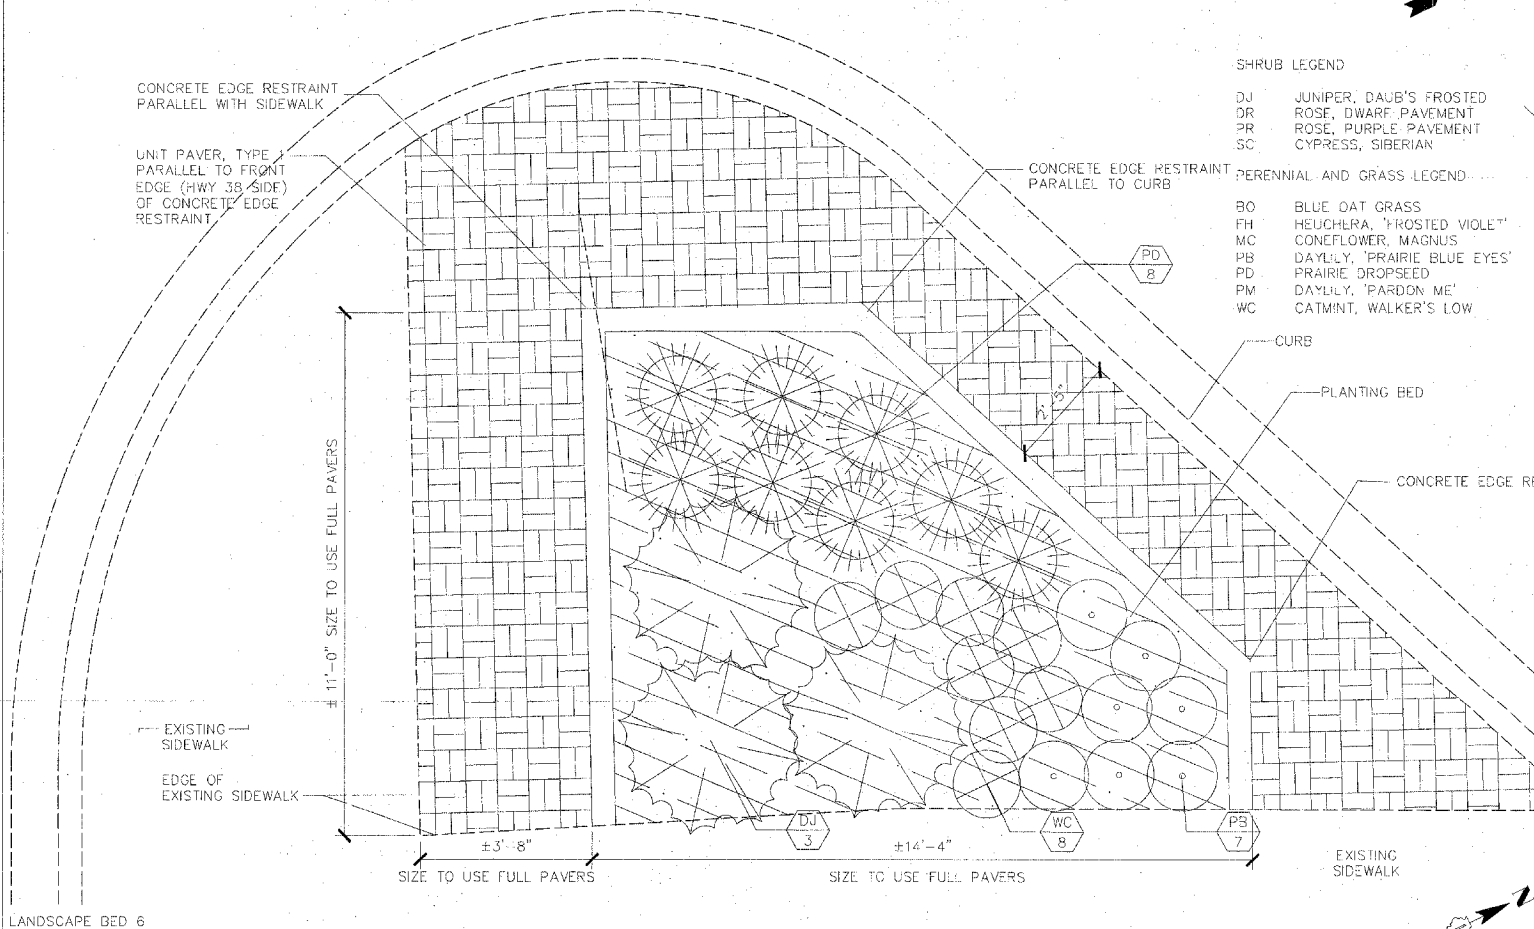


LANDSCAPE BED 6
 STATIONS: 13+3 to 13+19 LT


- SHRUB LEGEND
- DJ JUNIPER, DAUB'S FROSTED ROSE
 - DR ROSE, DWARF PAVEMENT
 - PR ROSE, PURPLE PAVEMENT
 - SC CYPRESS, SIBERIAN
- PERENNIAL AND GRASS LEGEND
- BO BLUE OAT GRASS
 - FH HEUCHERA, 'FROSTED VIOLE'
 - MC CONEFLOWER, MAGNUS
 - PB DAY'L'Y, 'PRAIRIE BLUE EYES'
 - PD PRAIRIE DROPSIED
 - PM DAY'L'Y, 'PARDON ME'
 - WC CATMINT, WALKER'S LOW

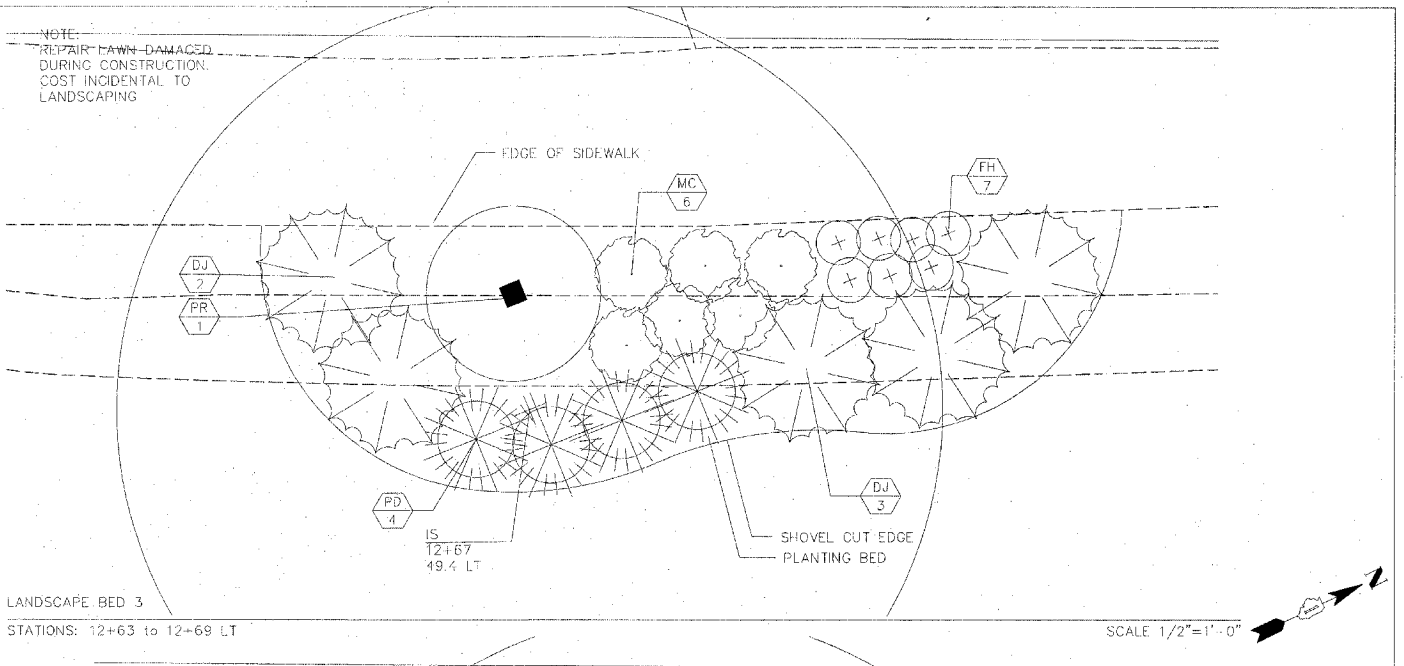

LANDSCAPE BED 3
 STATIONS: 12+63 to 12+69 LT

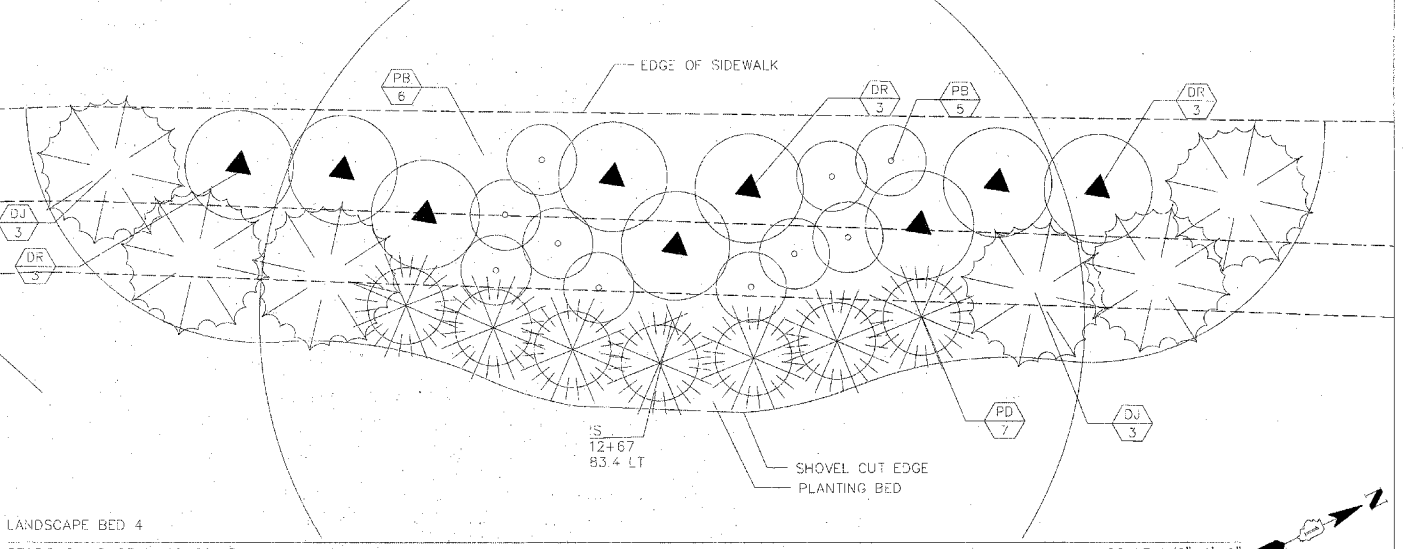

LANDSCAPE BED 4
 STATIONS: 12+63 to 12+69 LT

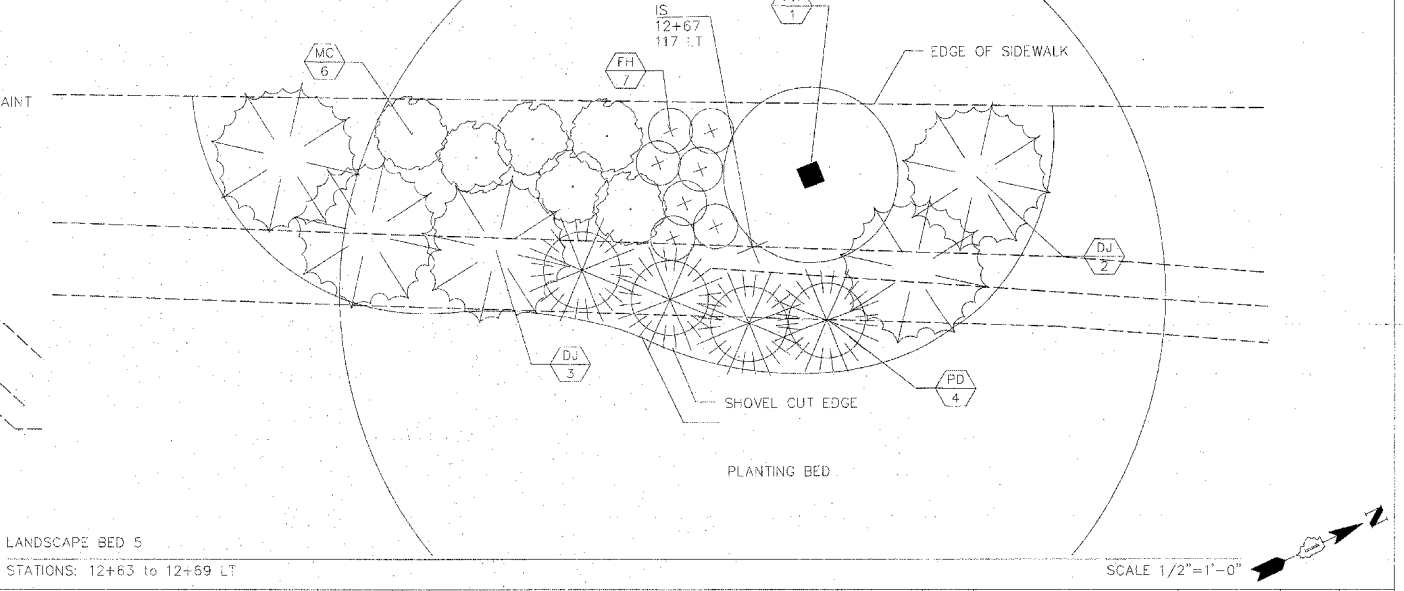

LANDSCAPE BED 5
 STATIONS: 12+63 to 12+69 LT

STATE OF ILLINOIS
 DEPARTMENT OF TRANSPORTATION

LANDSCAPE PLAN - 6TH STREET
 EAST LINCOLN HIGHWAY
 LIGHTING AND STREETSCAPE
 DEKALB, IL

F.A.P. RTE.	SECTION	COUNTY	TOTAL SHEETS	SHEET NO.
567	06-00173-00-LT	DEKALB	41	15
FAP 567	ILLINOIS	ITEP 32025	CONTRACT NO. 87337	

SCALE: AS SHOWN SHEET NO. OF SHEETS STA 12+42 TO STA. 13+19