


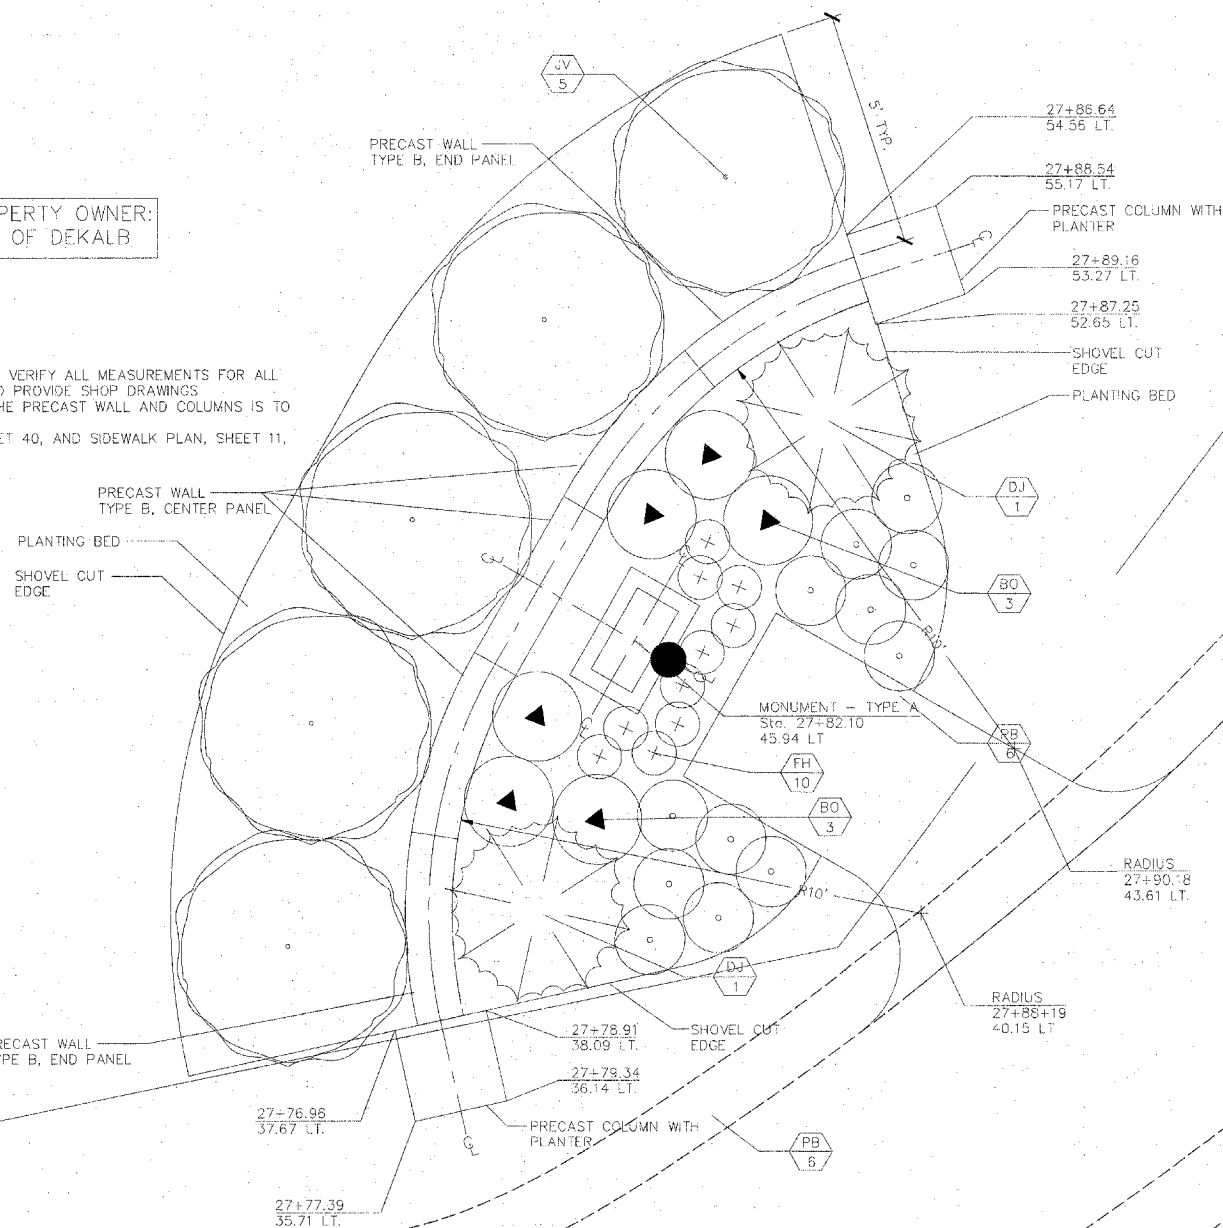

PROPERTY OWNER:
CITY OF DEKALB

NOTES:

1. THE CONTRACTOR SHALL FIELD VERIFY ALL MEASUREMENTS FOR ALL PRECAST CONCRETE ITEMS AND PROVIDE SHOP DRAWINGS
2. MEASUREMENTS SHOWN FOR THE PRECAST WALL AND COLUMNS IS TO THE CONCRETE BASE.
3. SEE FOUNDATION DETAILS, SHEET 40, AND SIDEWALK PLAN, SHEET 11, FOR ADDITIONAL INFORMATION.




SHRUB LEGEND

- JV - VIBURNUM, JUDD
- DJ - JUNIPER, 'DAUB'S FROSTED'

PERENNIAL AND GRASSES LEGEND

- BO - BLUE OAT GRASS
- FH - HEUCHERA, 'FROSTED VIOLET'
- PB - DAYLILY, 'PRAIRIE BLUE EYES'
- PM - DAYLILY, 'PARDON ME'

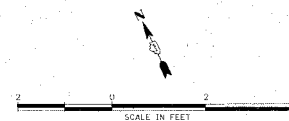

LAYOUT SAA 04/09/08 11:55:00 AM
 DRAWN SAA 04/09/08 04:00:00 PM
 REVISIONS CPS 04/10/08 10:52:00 AM

FILE NAME =	E:\05\05\1501A\CA00\Record\Sheet\SAA\VP-Sp.dgn
USER NAME =	SAA
DESIGNED -	SAA
DRAWN -	SAA
CHECKED -	CPS
DATE -	04/10/08
REVISIONS	
NO.	DESCRIPTION
1	
2	
3	
4	
5	
6	
7	
8	
9	
10	

STATE OF ILLINOIS
DEPARTMENT OF TRANSPORTATION

EAST LINCOLN HIGHWAY
LIGHTING AND STREETSCAPE
DEKALB, IL

SCALE: AS SHOWN	SHEET NO. 07	OF SHEETS	STA. 27+65	TO STA. 28+07	F.A.P. RITE. 567	SECTION 06-00173-00-LT	COUNTY DEKALB	TOTAL SHEETS 41	SHEET NO. 16	CONTRACT NO. 87337
-----------------	--------------	-----------	------------	---------------	------------------	------------------------	---------------	-----------------	--------------	--------------------