



PRECAST WALL - TYPE A
STATIONS: 12+70.87 TO 13+00.21 RT

SCALE 1"=1'-0"

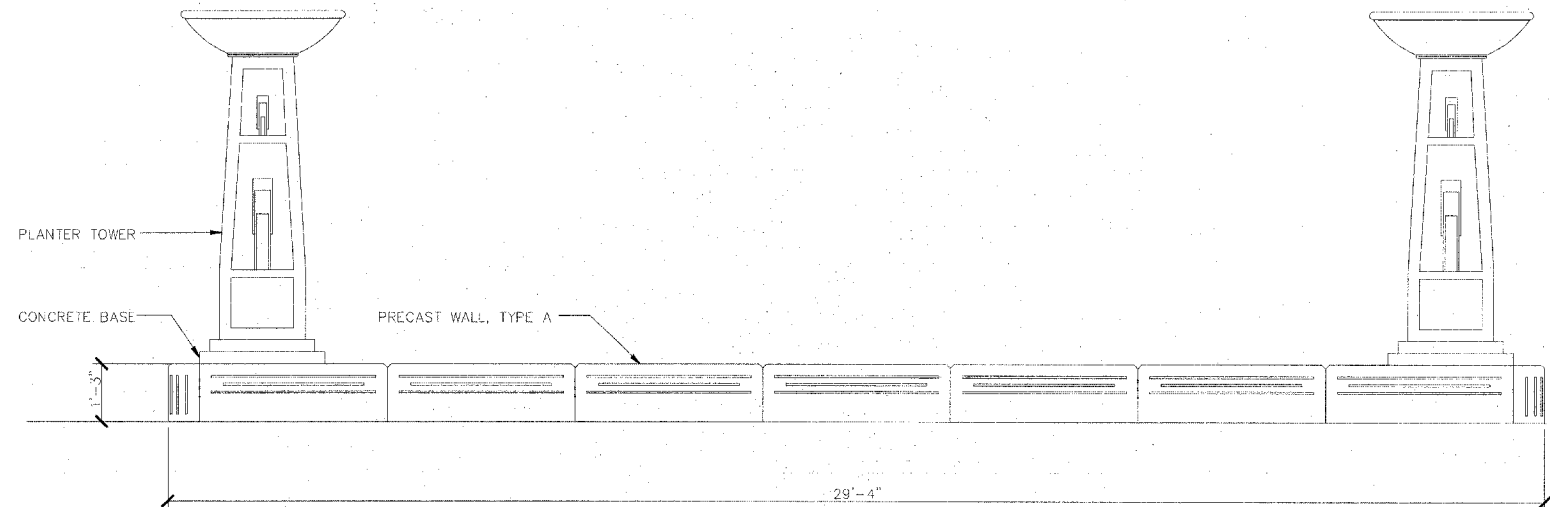

PRECAST WALL - TYPE A / PLANTER TOWER ELEVATION
STATIONS: 12+70.87 TO 13+00.21 RT

SCALE 1/2"=1'-0"

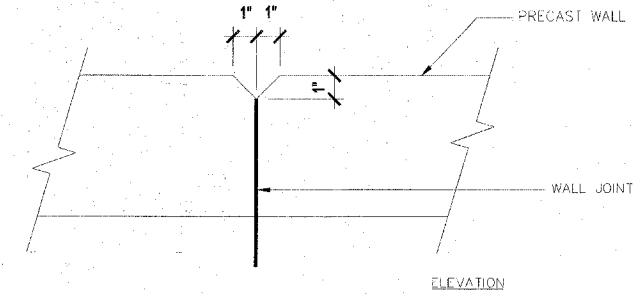

NOTE:
1. JOINT SHALL BE SPACED TO DISCOURAGE SKATEBOARD GRINDING ON EDGE OF WALL.
2. PROVIDE SHOP DRAWINGS TO SHOW PROPOSED JOINT LOCATIONS.

PRECAST WALL JOINT DETAIL
PRECAST WALL TYPE A AND C

NTS

LAYOUT SAA 06/09/08 Huse0041
 DRAWN SAA 06/09/08 04:42:08 01:25 PM
 REVIEWED CFS 04/10/08 P:\05\004\051501A\CADD\Road\Sheet\SAA\VP-B.DGN

FILE NAME =	USER NAME = SAA	DESIGNED -- SAA	REVISED --
R:\05\004\051501A\CADD\Road\Sheet\SAA\VP-B.DGN		DRAWN -- SAA	REVISED --
	PLOT SCALE = AS SHOWN	CHECKED -- CFS	REVISED --
	PLOT DATE = 04/14/2008 01:25 PM	DATE -- 04/10/08	REVISED --

**STATE OF ILLINOIS
DEPARTMENT OF TRANSPORTATION**

**LANDSCAPING - PRECAST WALL DETAILS
EAST LINCOLN HIGHWAY
LIGHTING AND STREETScape
DEKALB, IL**

SCALE: AS SHOWN SHEET NO. OF SHEETS STA. TO STA.

F.A.P. RTE.	SECTION	COUNTY	TOTAL SHEETS	SHEET NO.
567	06-0073-00-LT	DEKALB	41	18
CONTRACT NO. 87337				
FAP 567	ILLINOIS IIEP 32025			