



COUNTY	ROUTE	SECTION	TOTAL SHEETS	SHEET NO.
ADAMS	FAS 432	08-00206-00-RS	11	3
TYPICAL CROSS SECTIONS				
PROJECT NO. RS-432(122)				

TYPICAL CROSS SECTIONS

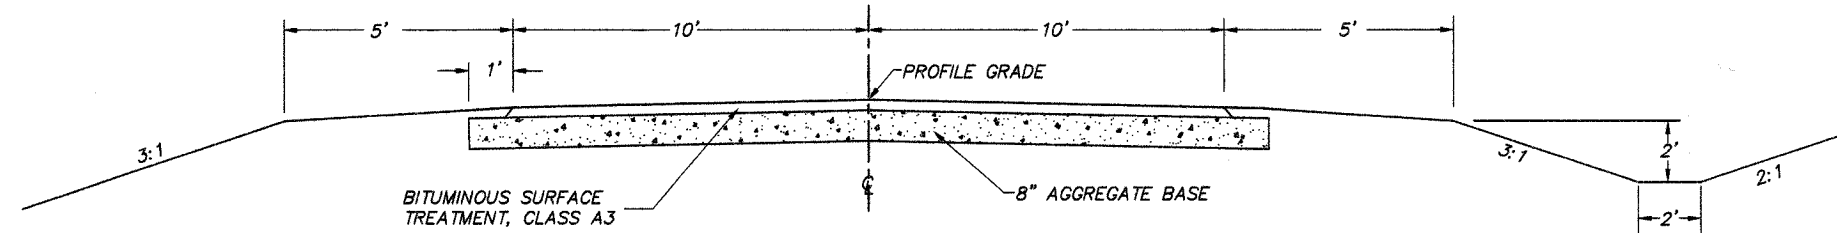

EXISTING CROSS SECTION

BUILT AS: SECTION 62 Q-1
STA. 0+11.5 TO STA. 128+03.9
BUILT AS: SECTION 64 G
STA. 128+03.9 TO STA. 162+00

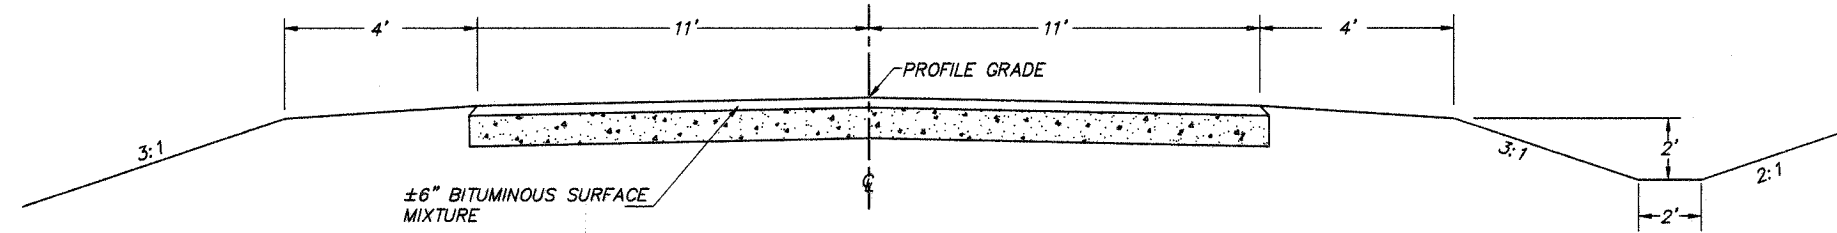


EXISTING CROSS SECTION

BUILT AS: VARIOUS COUNTY MAINT. PROJECTS
STA. 0+11.5 TO STA. 162+00

HOT-MIX ASPHALT MIXTURE REQUIREMENTS

ITEM	ASPHALT GRADE	AGG. COMPOSITION	VOIDS
POLY. SURFACE	SBS PG 64-28	IL-9.5 or 12.5 MIX C	4.0% @ N50
SURFACE	PG 58-22	IL-9.5 or 12.5 MIX C	4.0% @ N50
LEVELING BINDER	PG 58-22	IL-9.5	4.0% @ N50

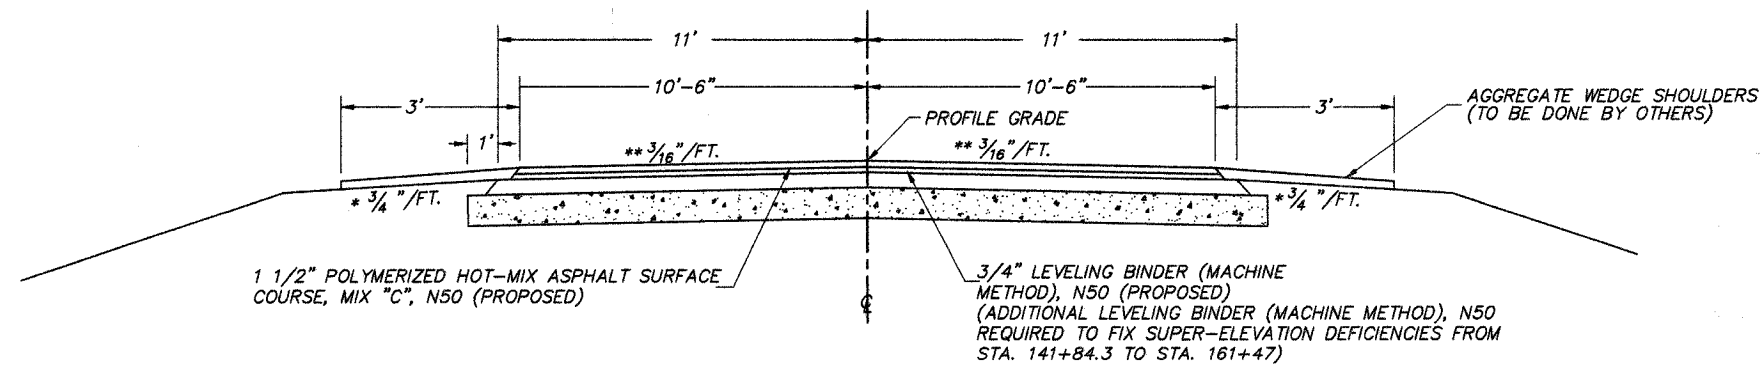

PROPOSED CROSS SECTION

STA. 0+11.5 TO STA. 162+00

- * THE ALGEBRAIC DIFFERENCE BETWEEN THE SHOULDER SLOPE AND THE PAVEMENT SLOPE SHALL NOT EXCEED 10%.
- ** CROWN DOES NOT APPLY IN AREA OF SUPER-ELEVATION OR SUPER-ELEVATION TRANSITION.