


F.A.P. RTE.	SECTION	COUNTY	TOTAL SHEETS	SHEET NO.
781	1YRS, 2ZRS-1	CRAWFORD	378	41
STA.	TO STA.			
FED. ROAD DIST. NO.	ILLINOIS	FED. AID PROJECT		

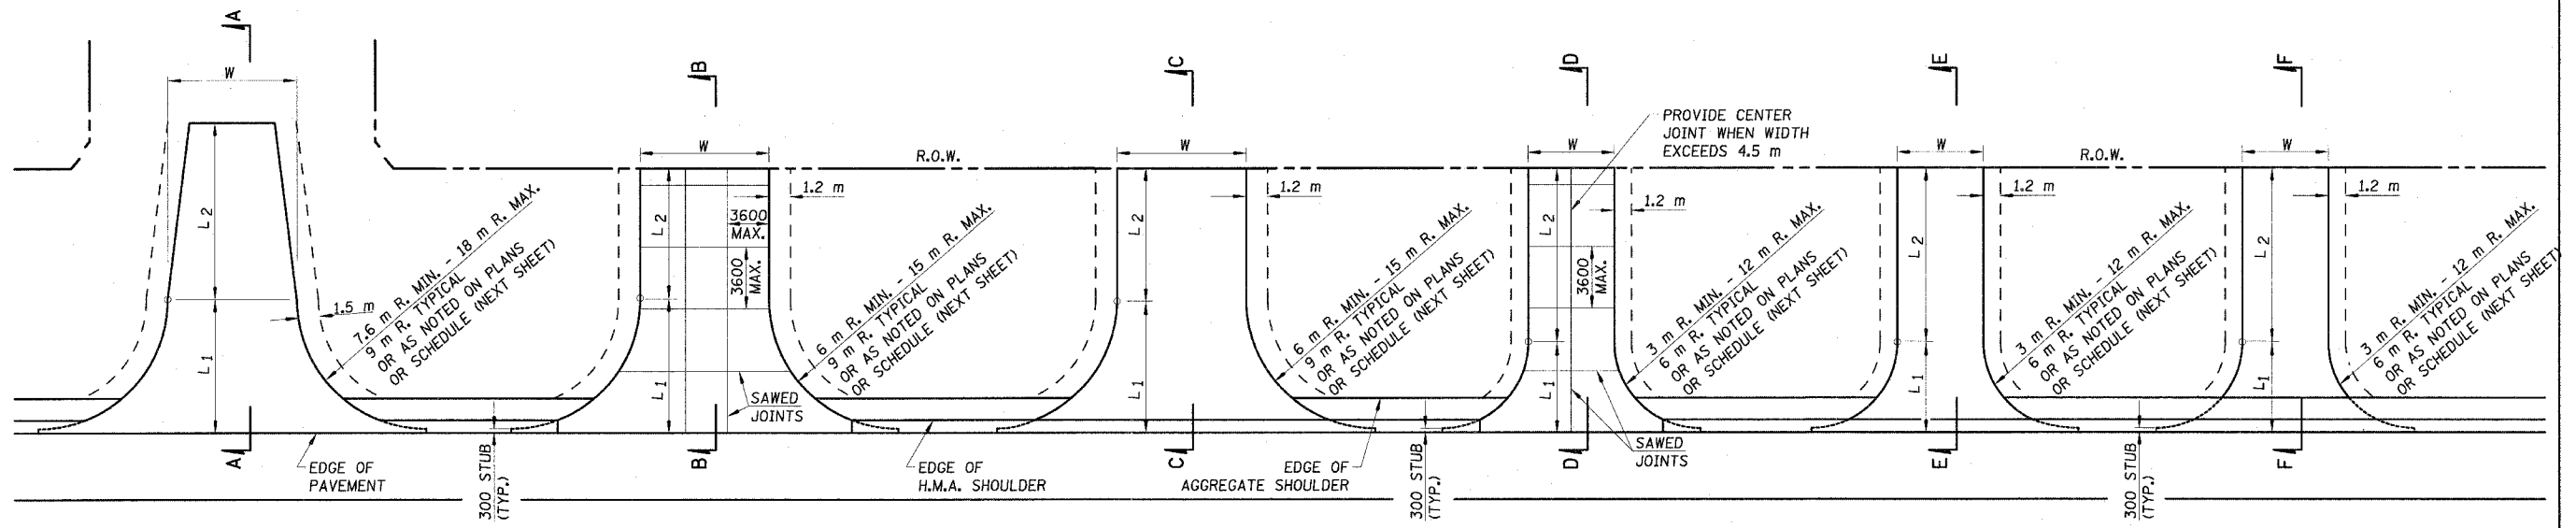

**PUBLIC ROAD**


**COMMERCIAL (P.C.C.)**

**COMMERCIAL (H.M.A.)**


**PRIVATE ENTRANCE (P.C.C.)**

**PRIVATE ENTRANCE (H.M.A.)**


**FIELD ENTRANCE (AGGREGATE)**

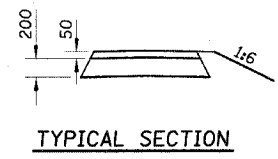


**TYPICAL SECTION**

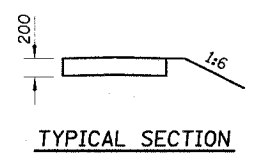


**TYPICAL SECTION**

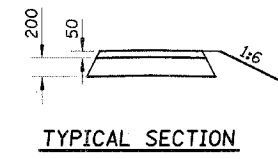


**TYPICAL SECTION**

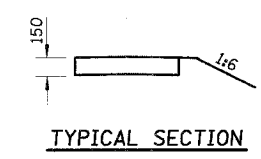


**TYPICAL SECTION**

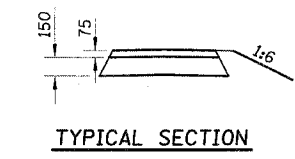


**TYPICAL SECTION**

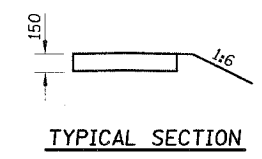


**TYPICAL SECTION**

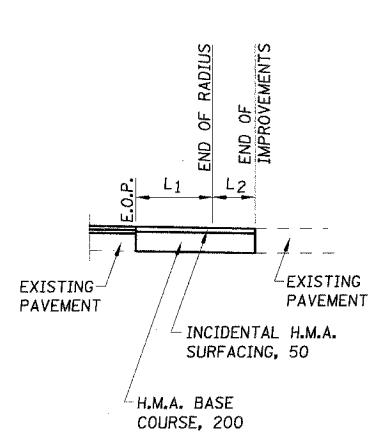


**SECTION A-A**

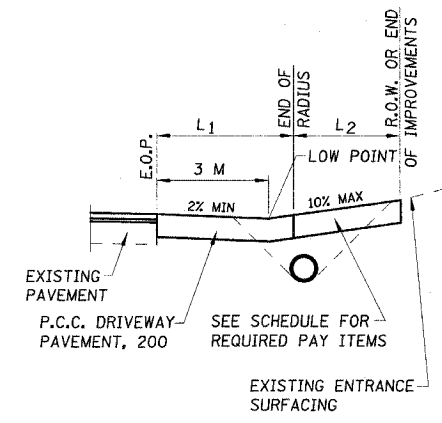


**SECTION B-B**

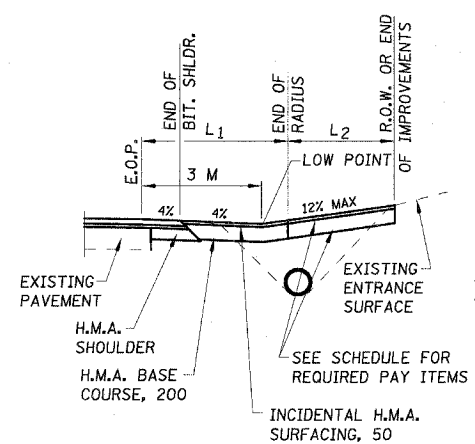


**SECTION C-C**

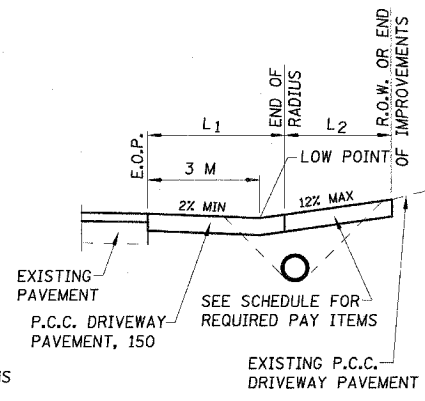

**SECTION D-D**

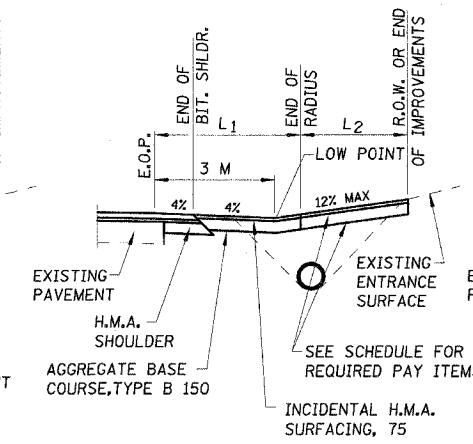

**SECTION E-E**

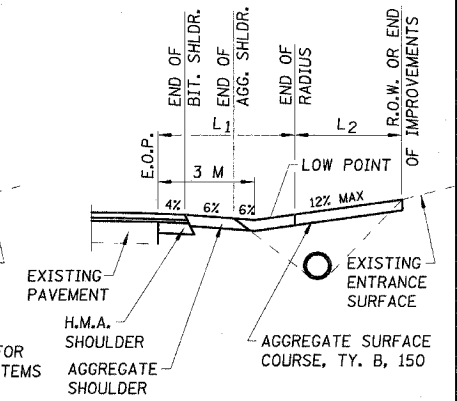

**SECTION F-F**

**NOTES:**

- L<sub>1</sub> = DISTANCE FROM EDGE OF PAVEMENT TO RADIUS POINT
- L<sub>2</sub> = DISTANCE FROM RADIUS POINT TO R.O.W. OR END OF IMPROVEMENT
- MATERIAL USED TO CONSTRUCT L<sub>2</sub> LENGTH SHALL BE OF THE SAME TYPE OF MATERIAL AS THE EXISTING ENTRANCE
- ALL DIMENSIONS ARE IN MILLIMETERS UNLESS OTHERWISE SHOWN.

REVISIONS	
NAME	DATE

ILLINOIS DEPARTMENT OF TRANSPORTATION

**RURAL ENTRANCE DETAILS**

SCALE AS SHOWN      DRAWN BY EDW  
 DATE APRIL 18, 2008      CHECKED BY RGH

PLOT DATE = 4/18/2008  
 FILE NAME = H:\4428\70841\ent.r1.dgn

H. M. & G. NO. 4420