



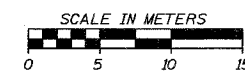


F.A.P. RTE.	SECTION	COUNTY	TOTAL SHEETS	SHEET NO.
781	1YRS, 2ZRS-1	CRAWFORD	378	49
STA. 2+800		TO STA. 2+975		
FED. ROAD DIST. NO.	ILLINOIS	FED. AID PROJECT		

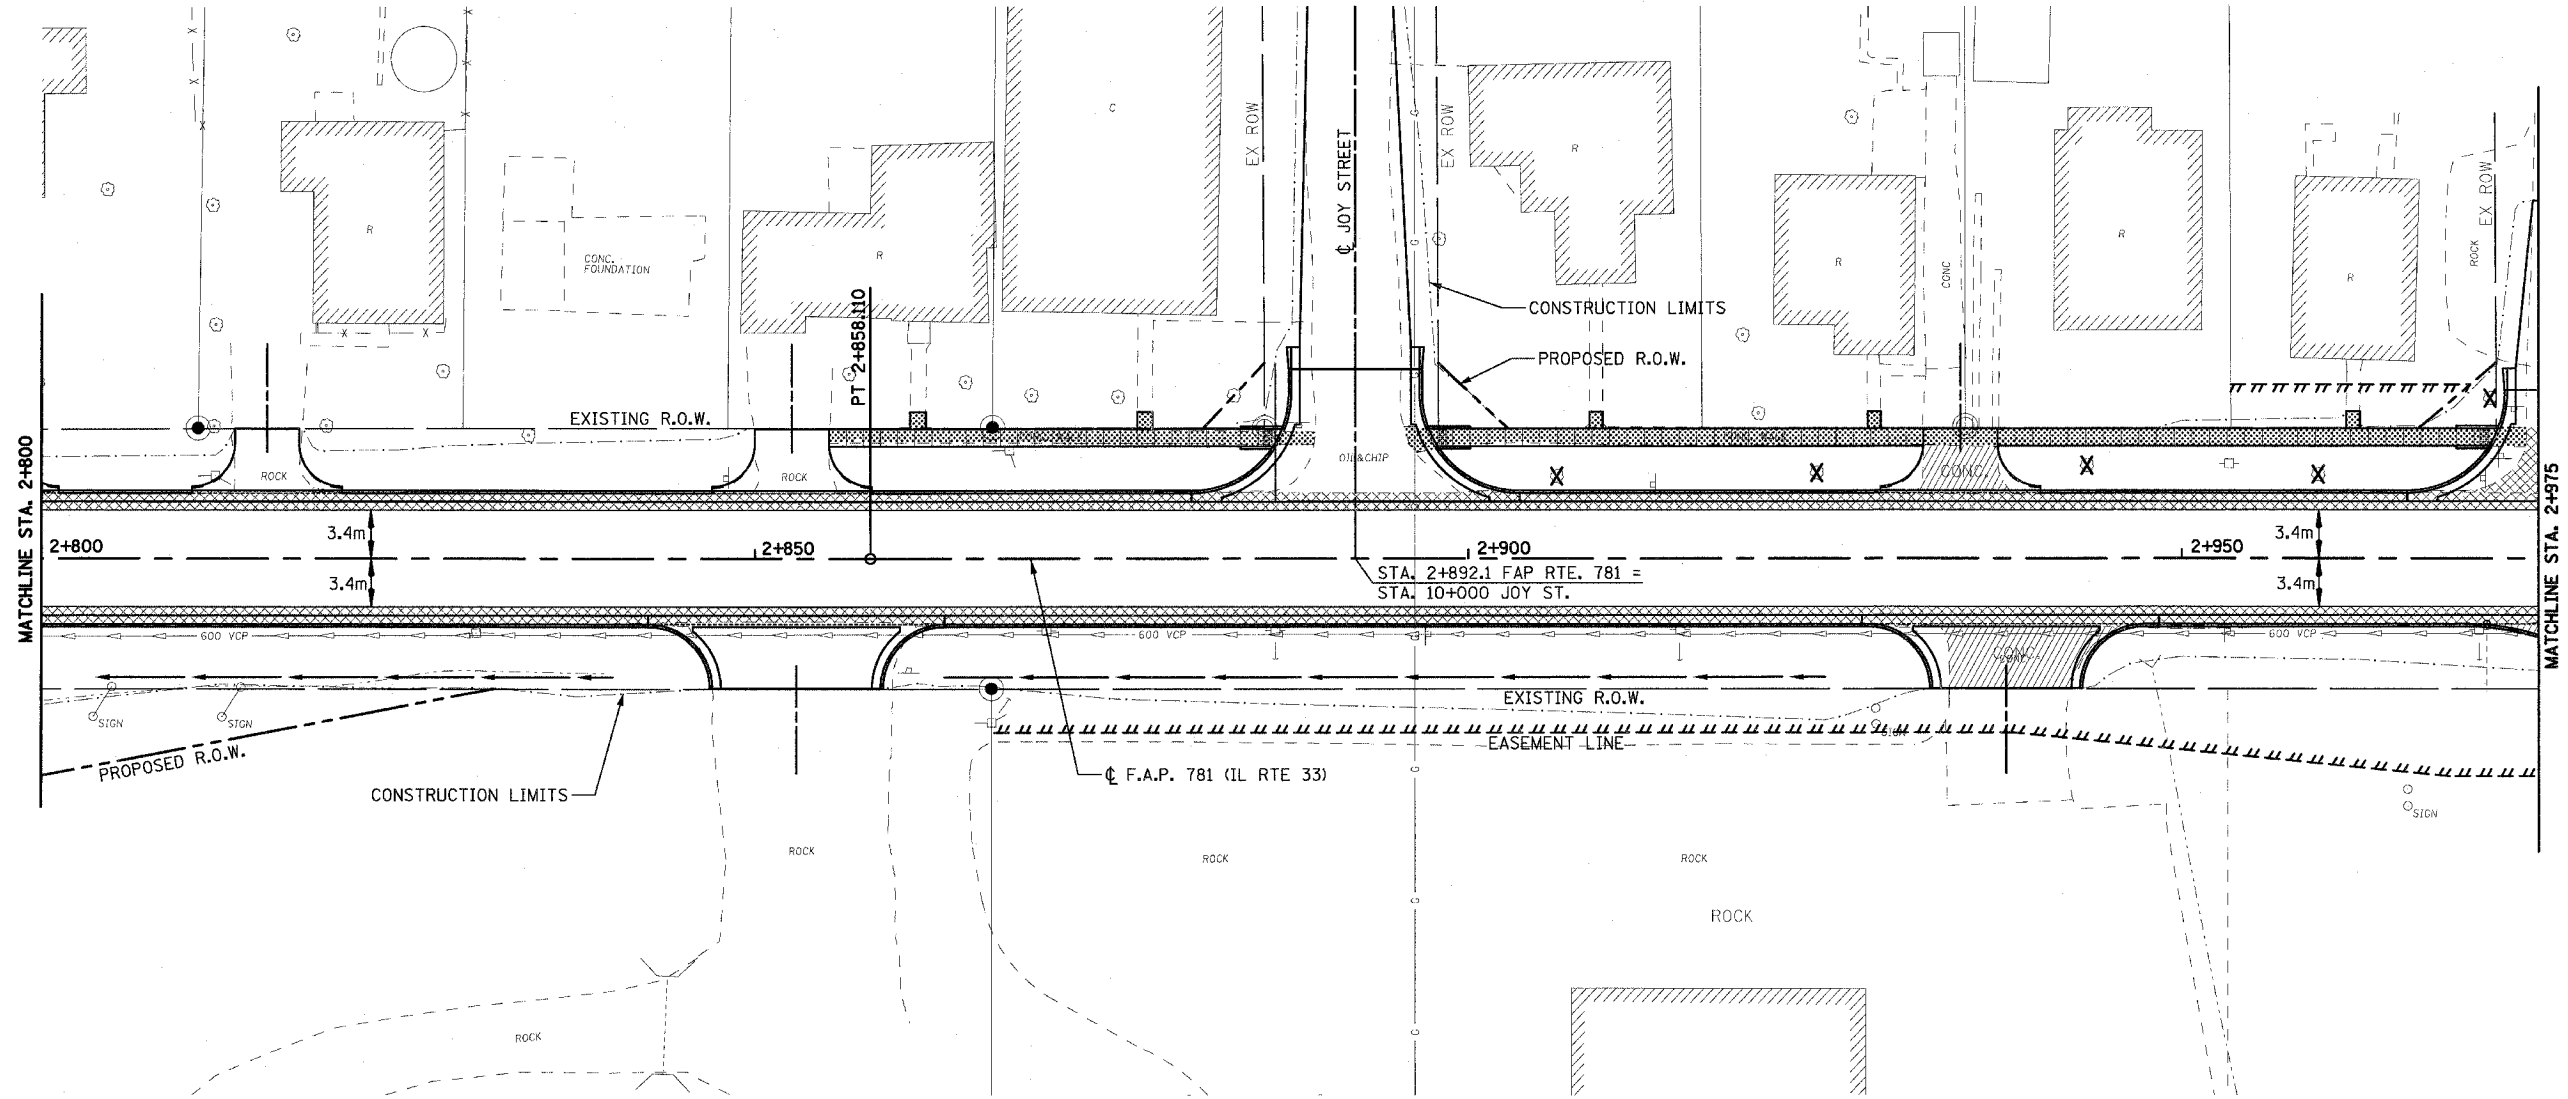

LEGEND

-  DRIVEWAY PAVEMENT REMOVAL
(INCLUDES ALL MATERIAL ENCOUNTERED)
-  PAVEMENT REMOVAL
(INCLUDES ALL MATERIAL ENCOUNTERED)
-  SIDEWALK REMOVAL
(INCLUDES STEPS)



REVISIONS	
NAME	DATE

ILLINOIS DEPARTMENT OF TRANSPORTATION

REMOVAL ITEMS

SCALE
DATE APRIL 18, 2008
DRAWN BY EDW
CHECKED BY RGH

PLOT DATE = 4/18/2008
FILE NAME = H:\4428\7804\REV256_02.dgn