



F.A.P. RTE.	SECTION	COUNTY	TOTAL SHEETS	SHEET NO.
781	1YRS, 2ZRS-1	CRAWFORD	378	50
STA. 2+975		TO STA. 3+150		
FED. ROAD DIST. NO.	ILLINOIS	FED. AID PROJECT		

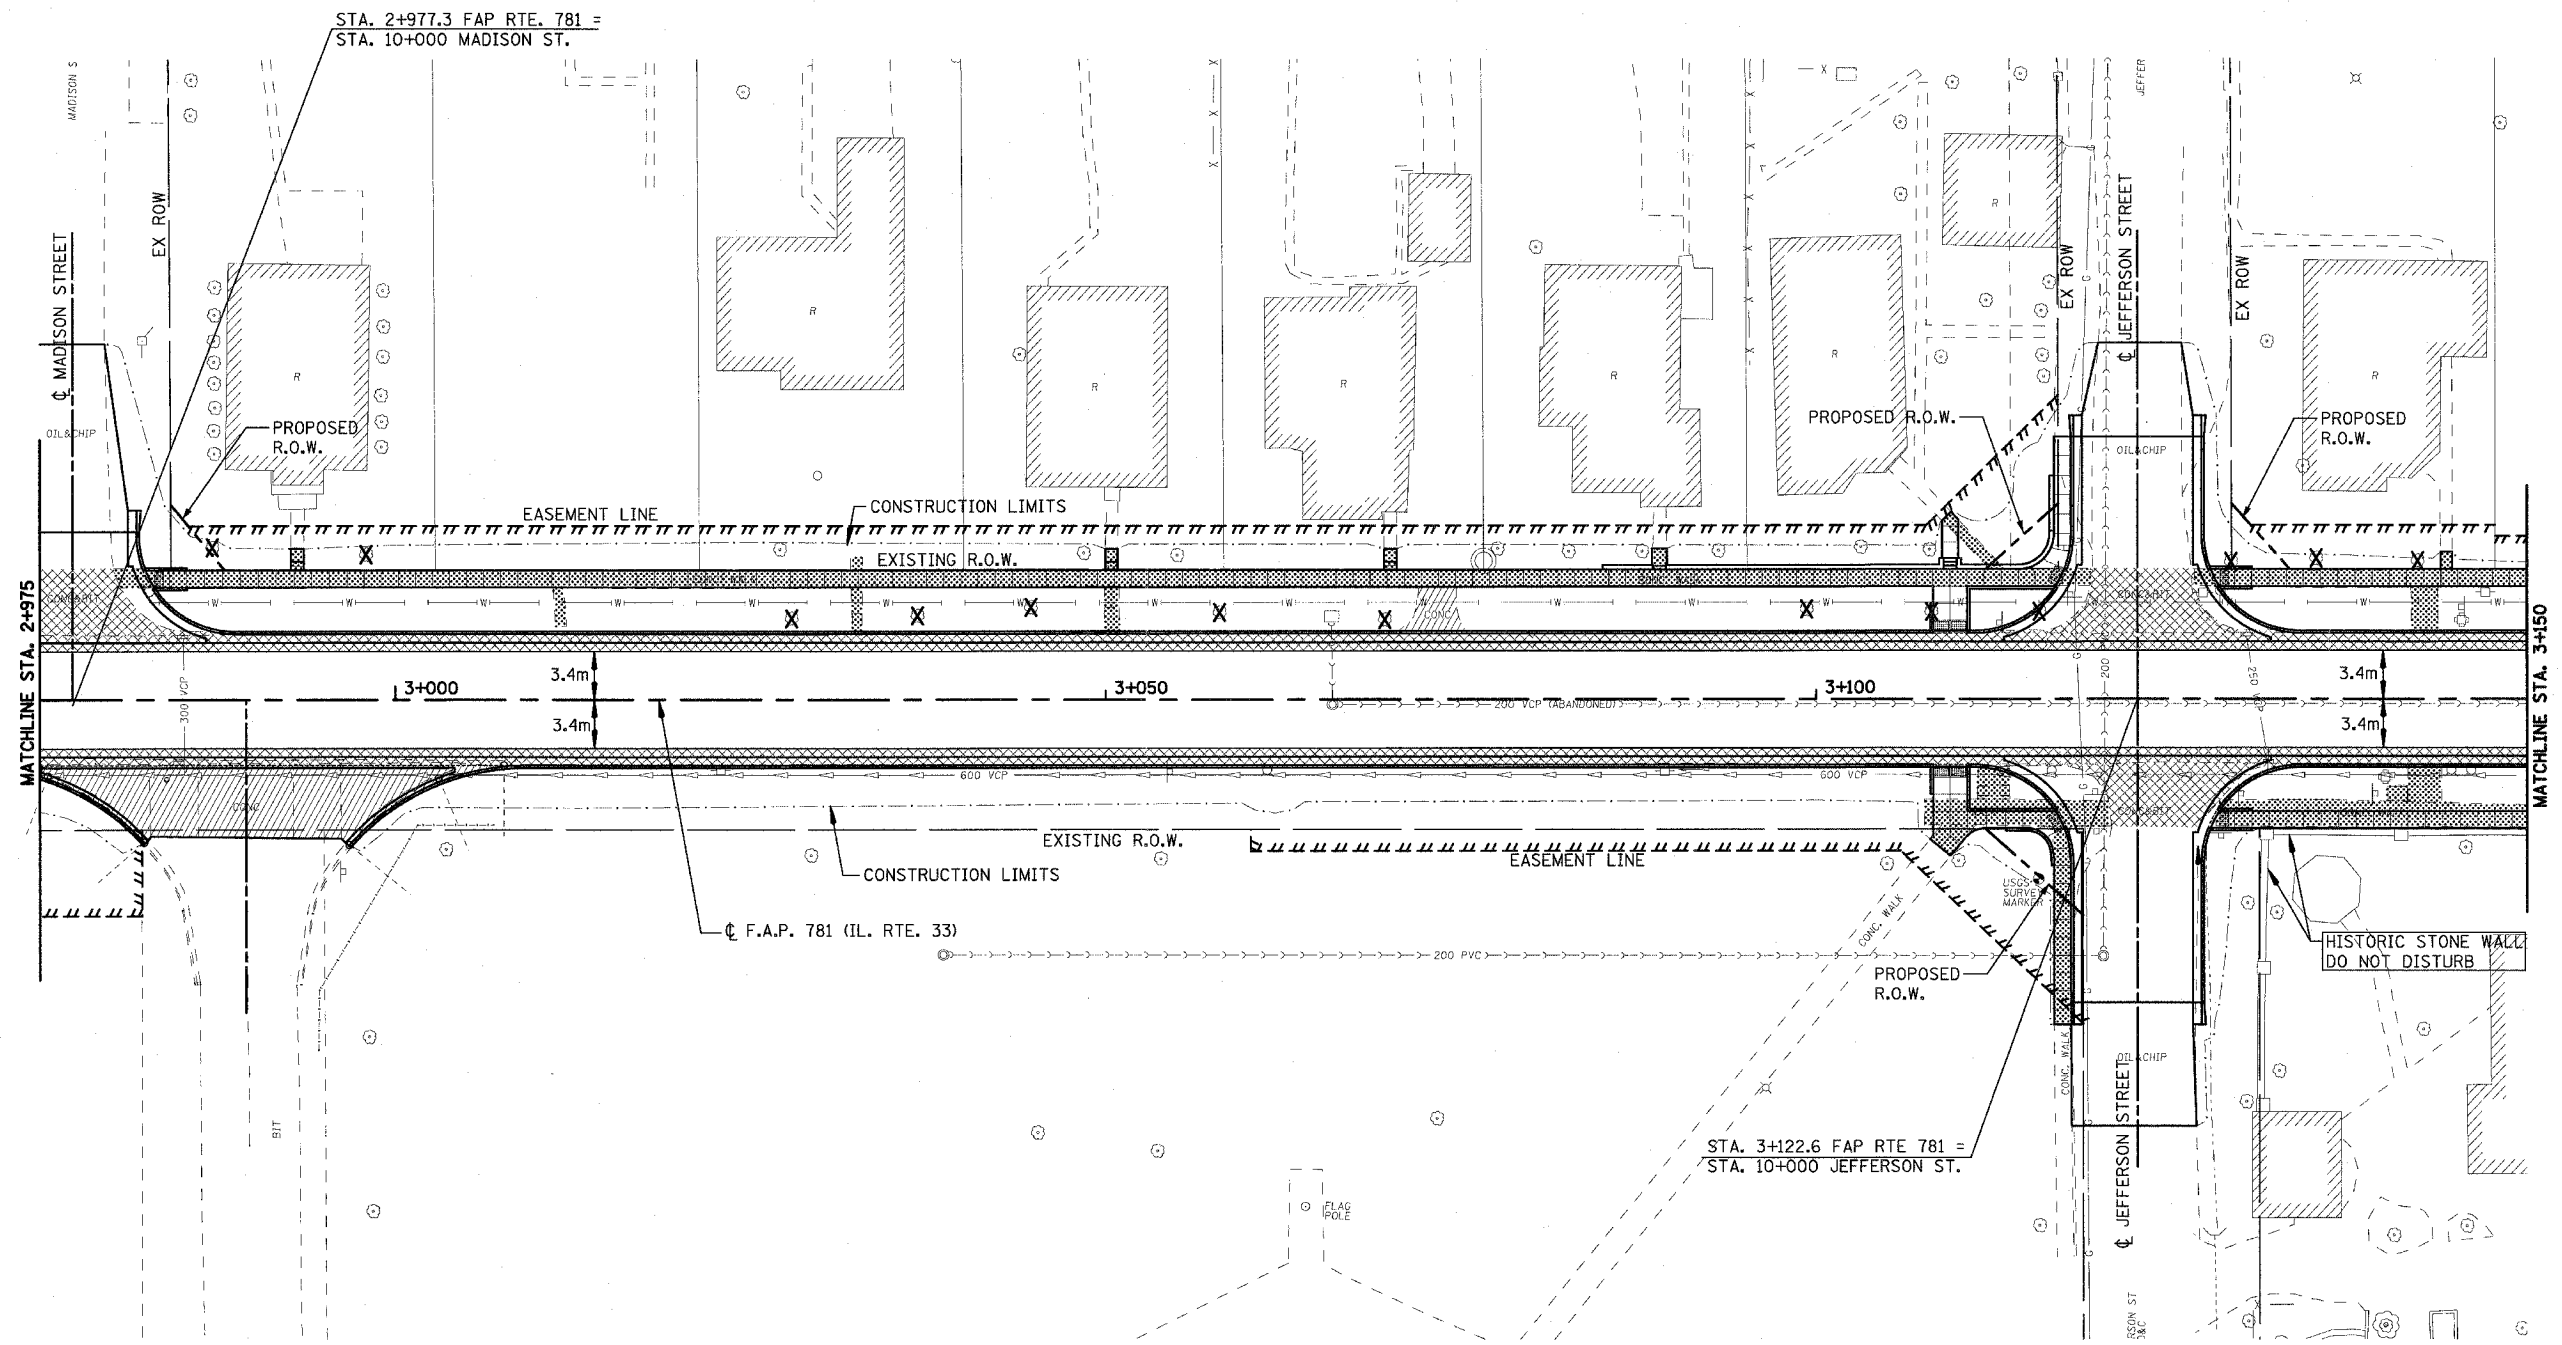

LEGEND

	DRIVEWAY PAVEMENT REMOVAL (INCLUDES ALL MATERIAL ENCOUNTERED)
	PAVEMENT REMOVAL (INCLUDES ALL MATERIAL ENCOUNTERED)
	SIDEWALK REMOVAL (INCLUDES STEPS)

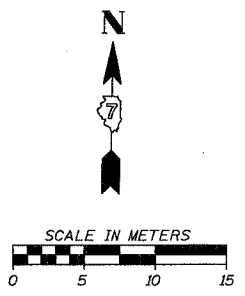

REVISIONS	
NAME	DATE

ILLINOIS DEPARTMENT OF TRANSPORTATION

REMOVAL ITEMS

SCALE _____ DRAWN BY EDW
 DATE APRIL 18, 2008 CHECKED BY RGH

PLOT DATE = 4/18/2008
 FILE NAME = HV4428\780599_REM259_03.dgn

H. M. & G. NO. 4420