
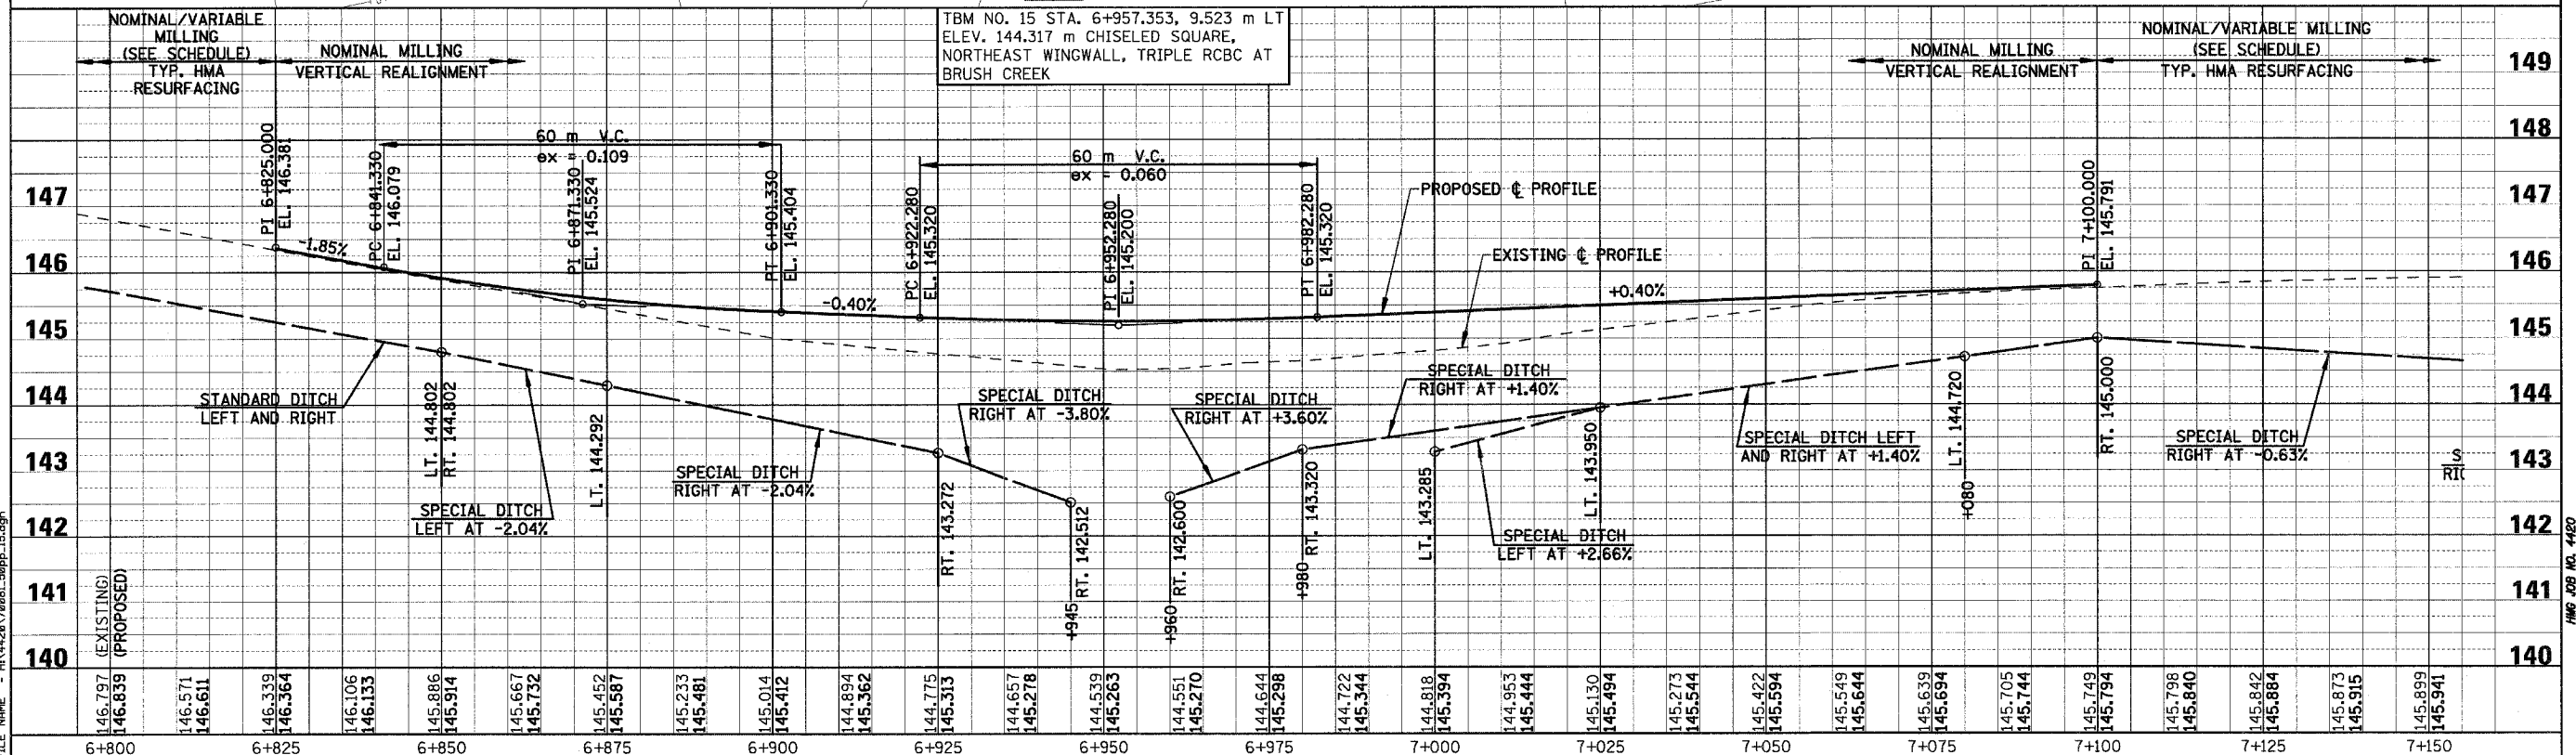
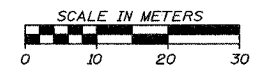


F.A.P. RTE.	SECTION	COUNTY	TOTAL SHEETS	SHEET NO.
781	1YRS, 2ZRS-1	CRAWFORD	378	81
STA. 6+800		TO STA. 7+150		
FED. ROAD DIST. NO.	ILLINOIS	FED. AID PROJECT		

**CURVE P10 DATA**  
 PI STA. 7+052.666  
 $\Delta = 9^\circ 23' 03''$  (LT)  
 T = 65.847 m  
 R = 802.264 m  
 L = 131.400 m  
 E = 2.698 m  
 e = 4.8%  
 T.R. = 11.000m  
 S.E. RUN (L) = 34.000m  
 PC STA. 6+986.819  
 PT STA. 7+118.219

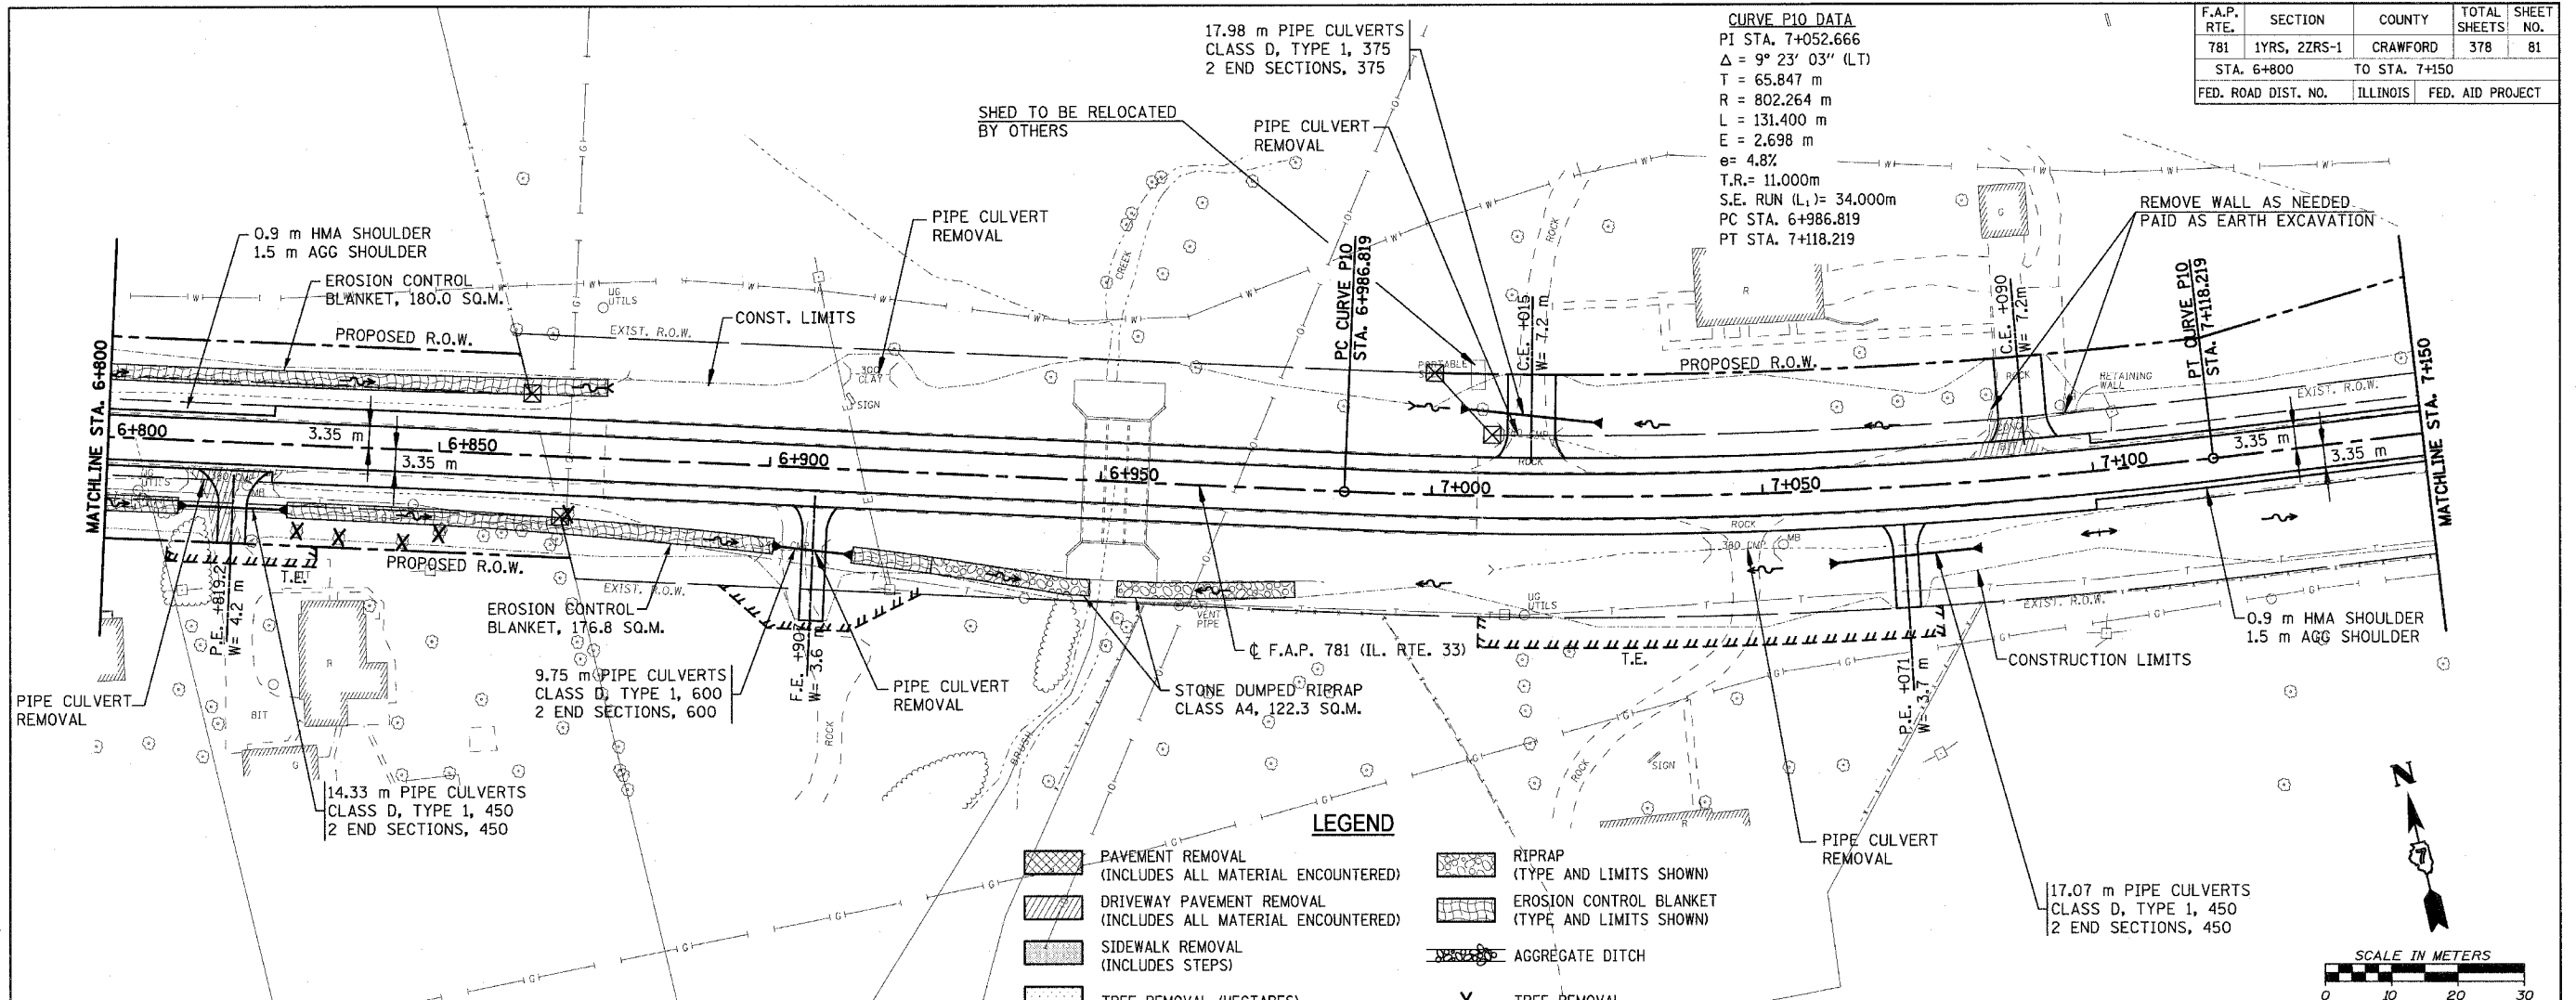

PLOT DATE = 4/18/2008  
 FILE NAME = H:\4428\78881\50ppp\_15.dgn

Sheet: 15  
 Angle: 346.8299  
 Chain: P\_IL33