
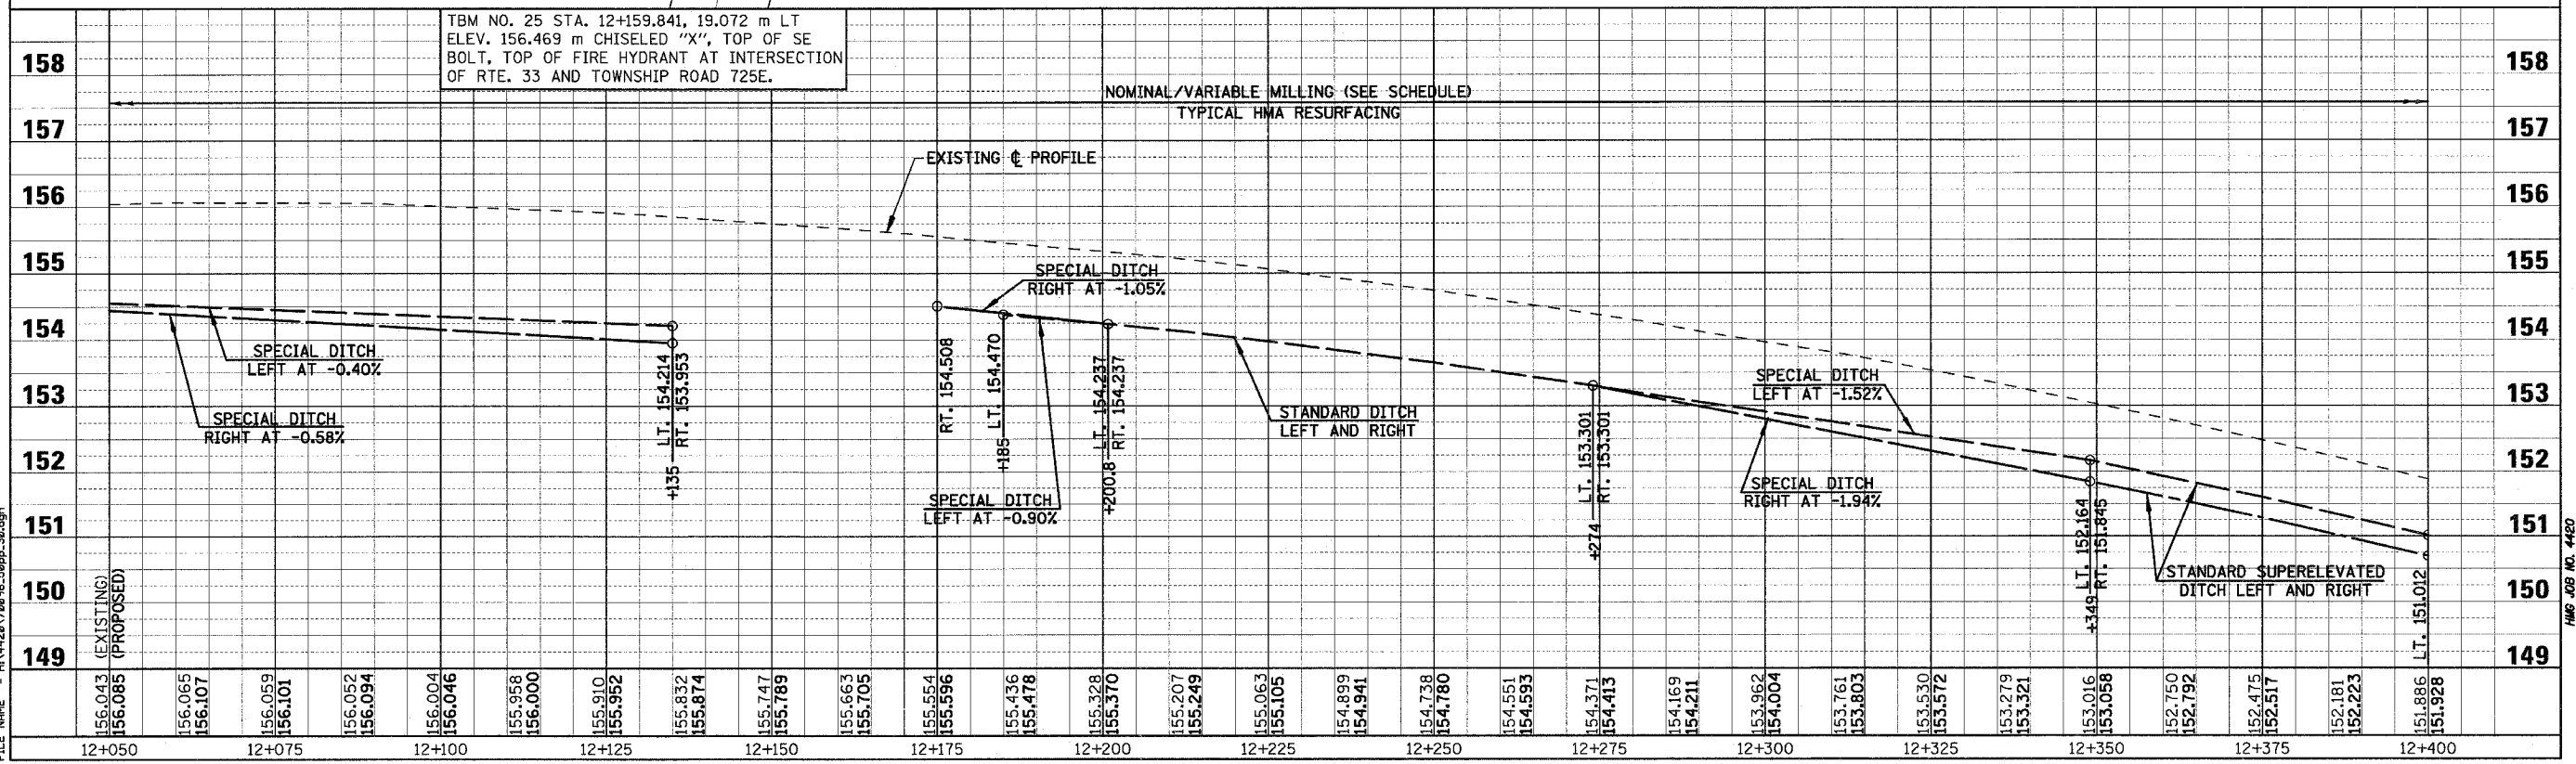


F.A.P. RTE.	SECTION	COUNTY	TOTAL SHEETS	SHEET NO.
781	1YRS, 2ZRS-1	CRAWFORD	378	96
STA. 12+050		TO STA. 12+400		
FED. ROAD DIST. NO.		ILLINOIS	FED. AID PROJECT	

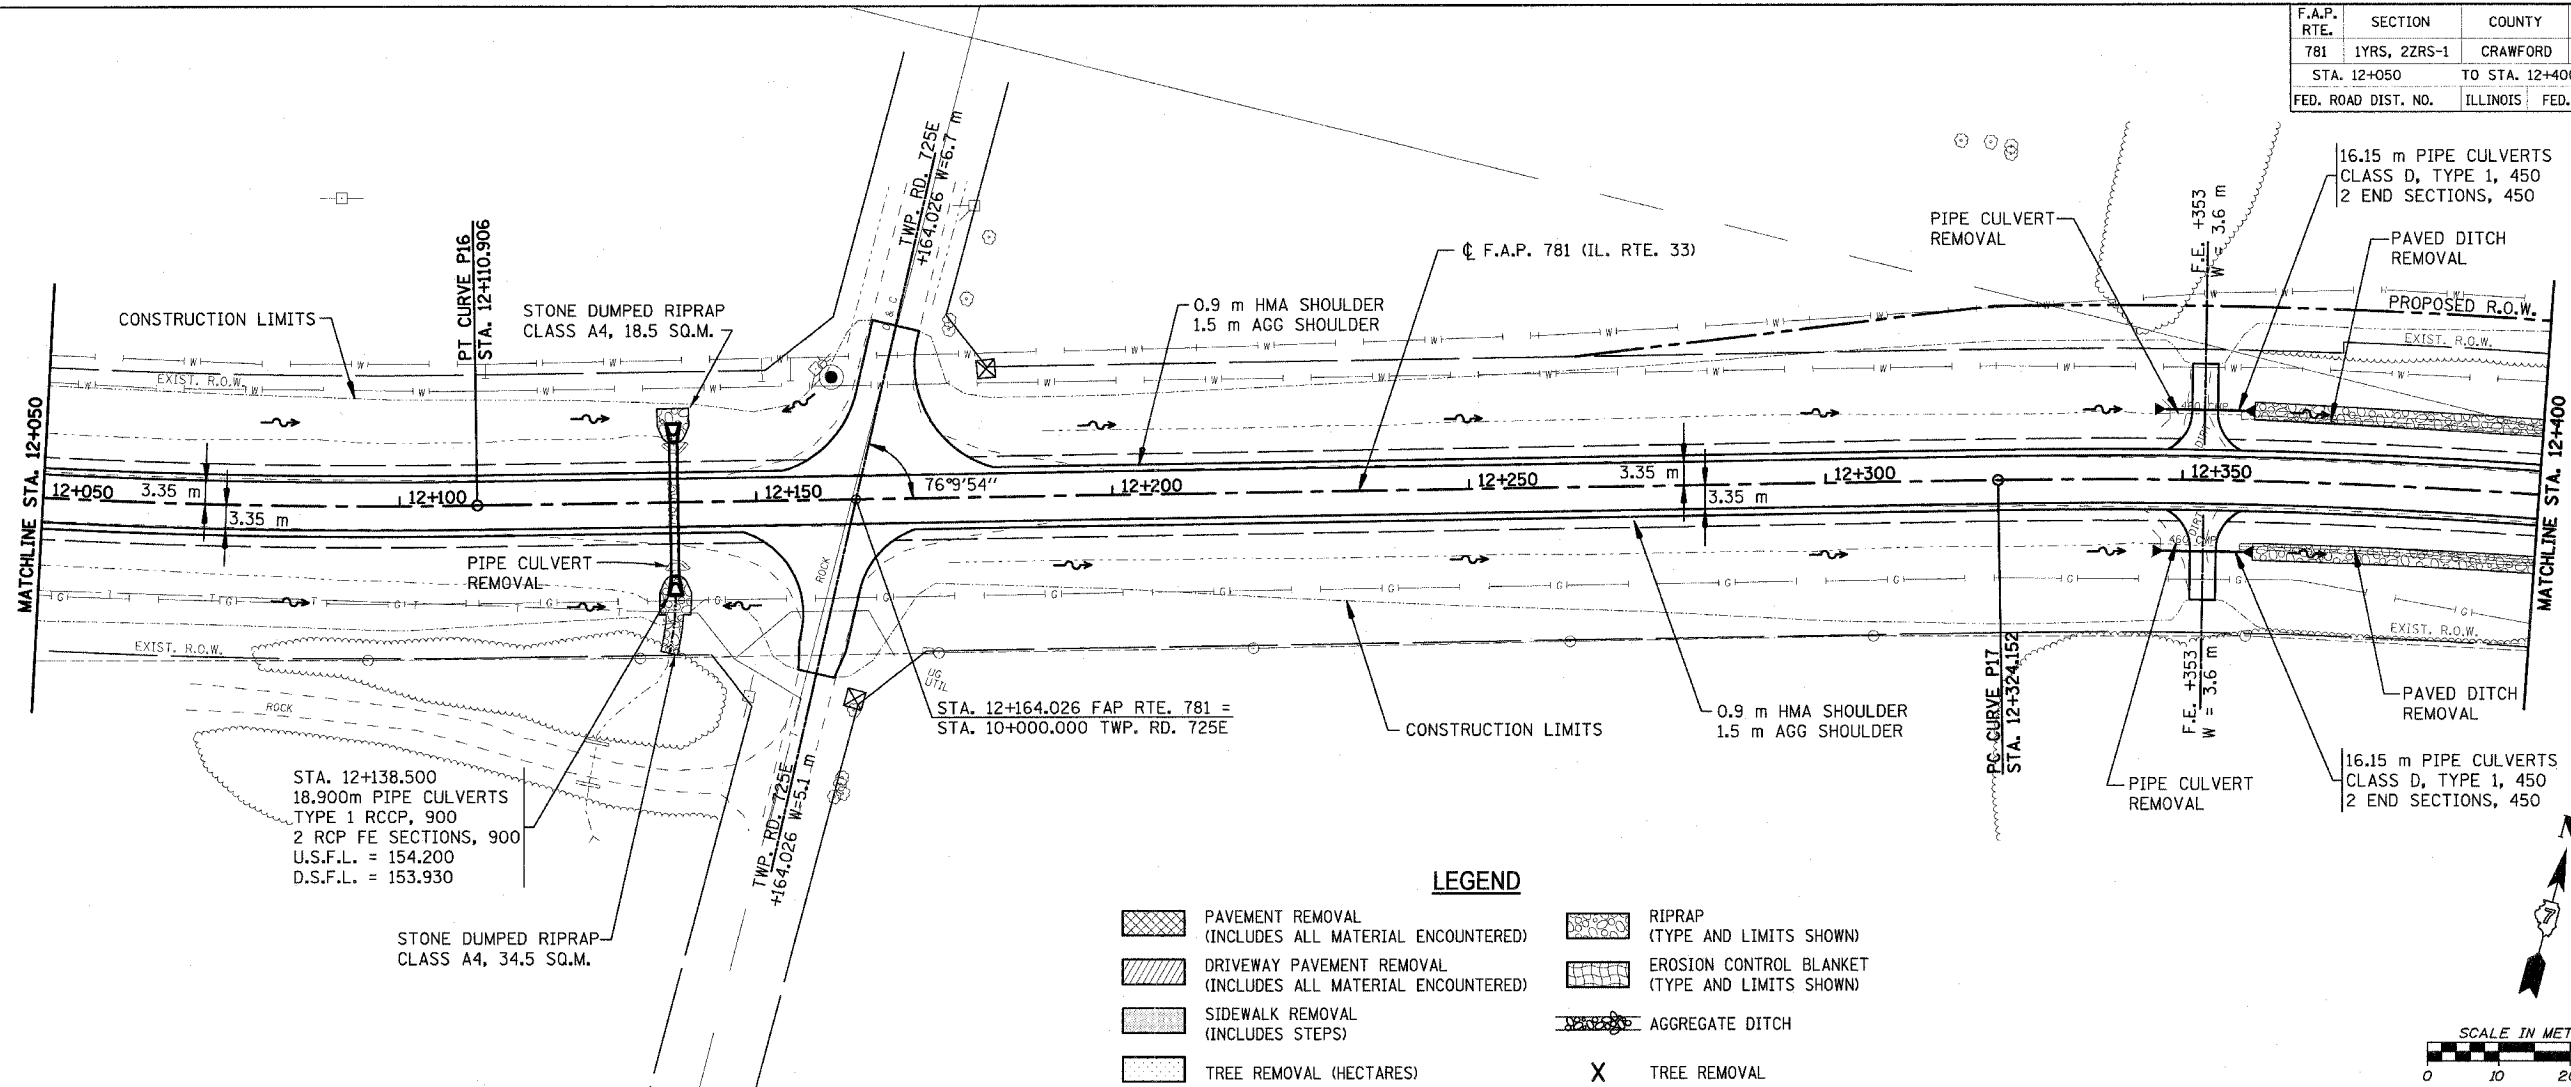

PLOT DATE = 4/18/2008
 FILE NAME = H:\4128\78096_50pp-30.dgn

Sheet: 30
 Angle: 15.0211
 Chain: P_IL33