
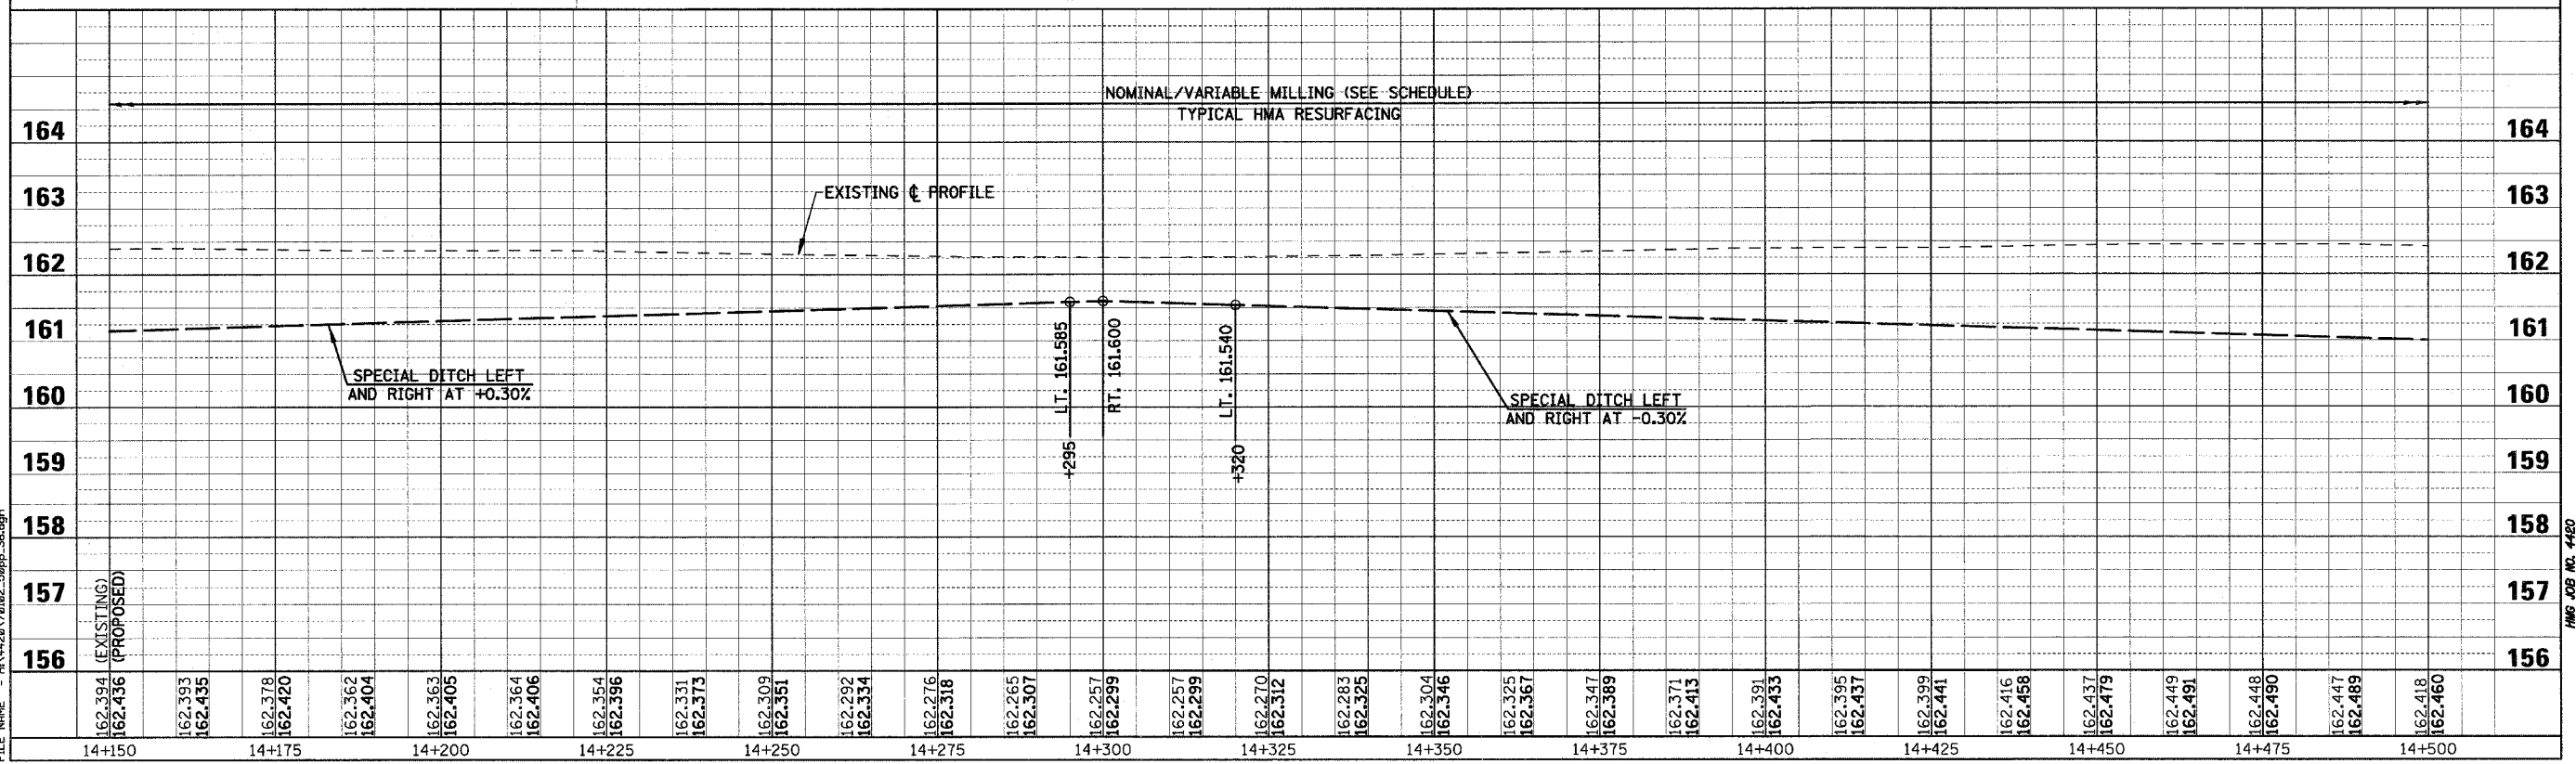


F.A.P. RTE.	SECTION	COUNTY	TOTAL SHEETS	SHEET NO.
781	1YRS, 2ZRS-1	CRAWFORD	378	102
STA. 14+150		TO STA. 14+500		
FED. ROAD DIST. NO.		ILLINOIS	FED. AID PROJECT	

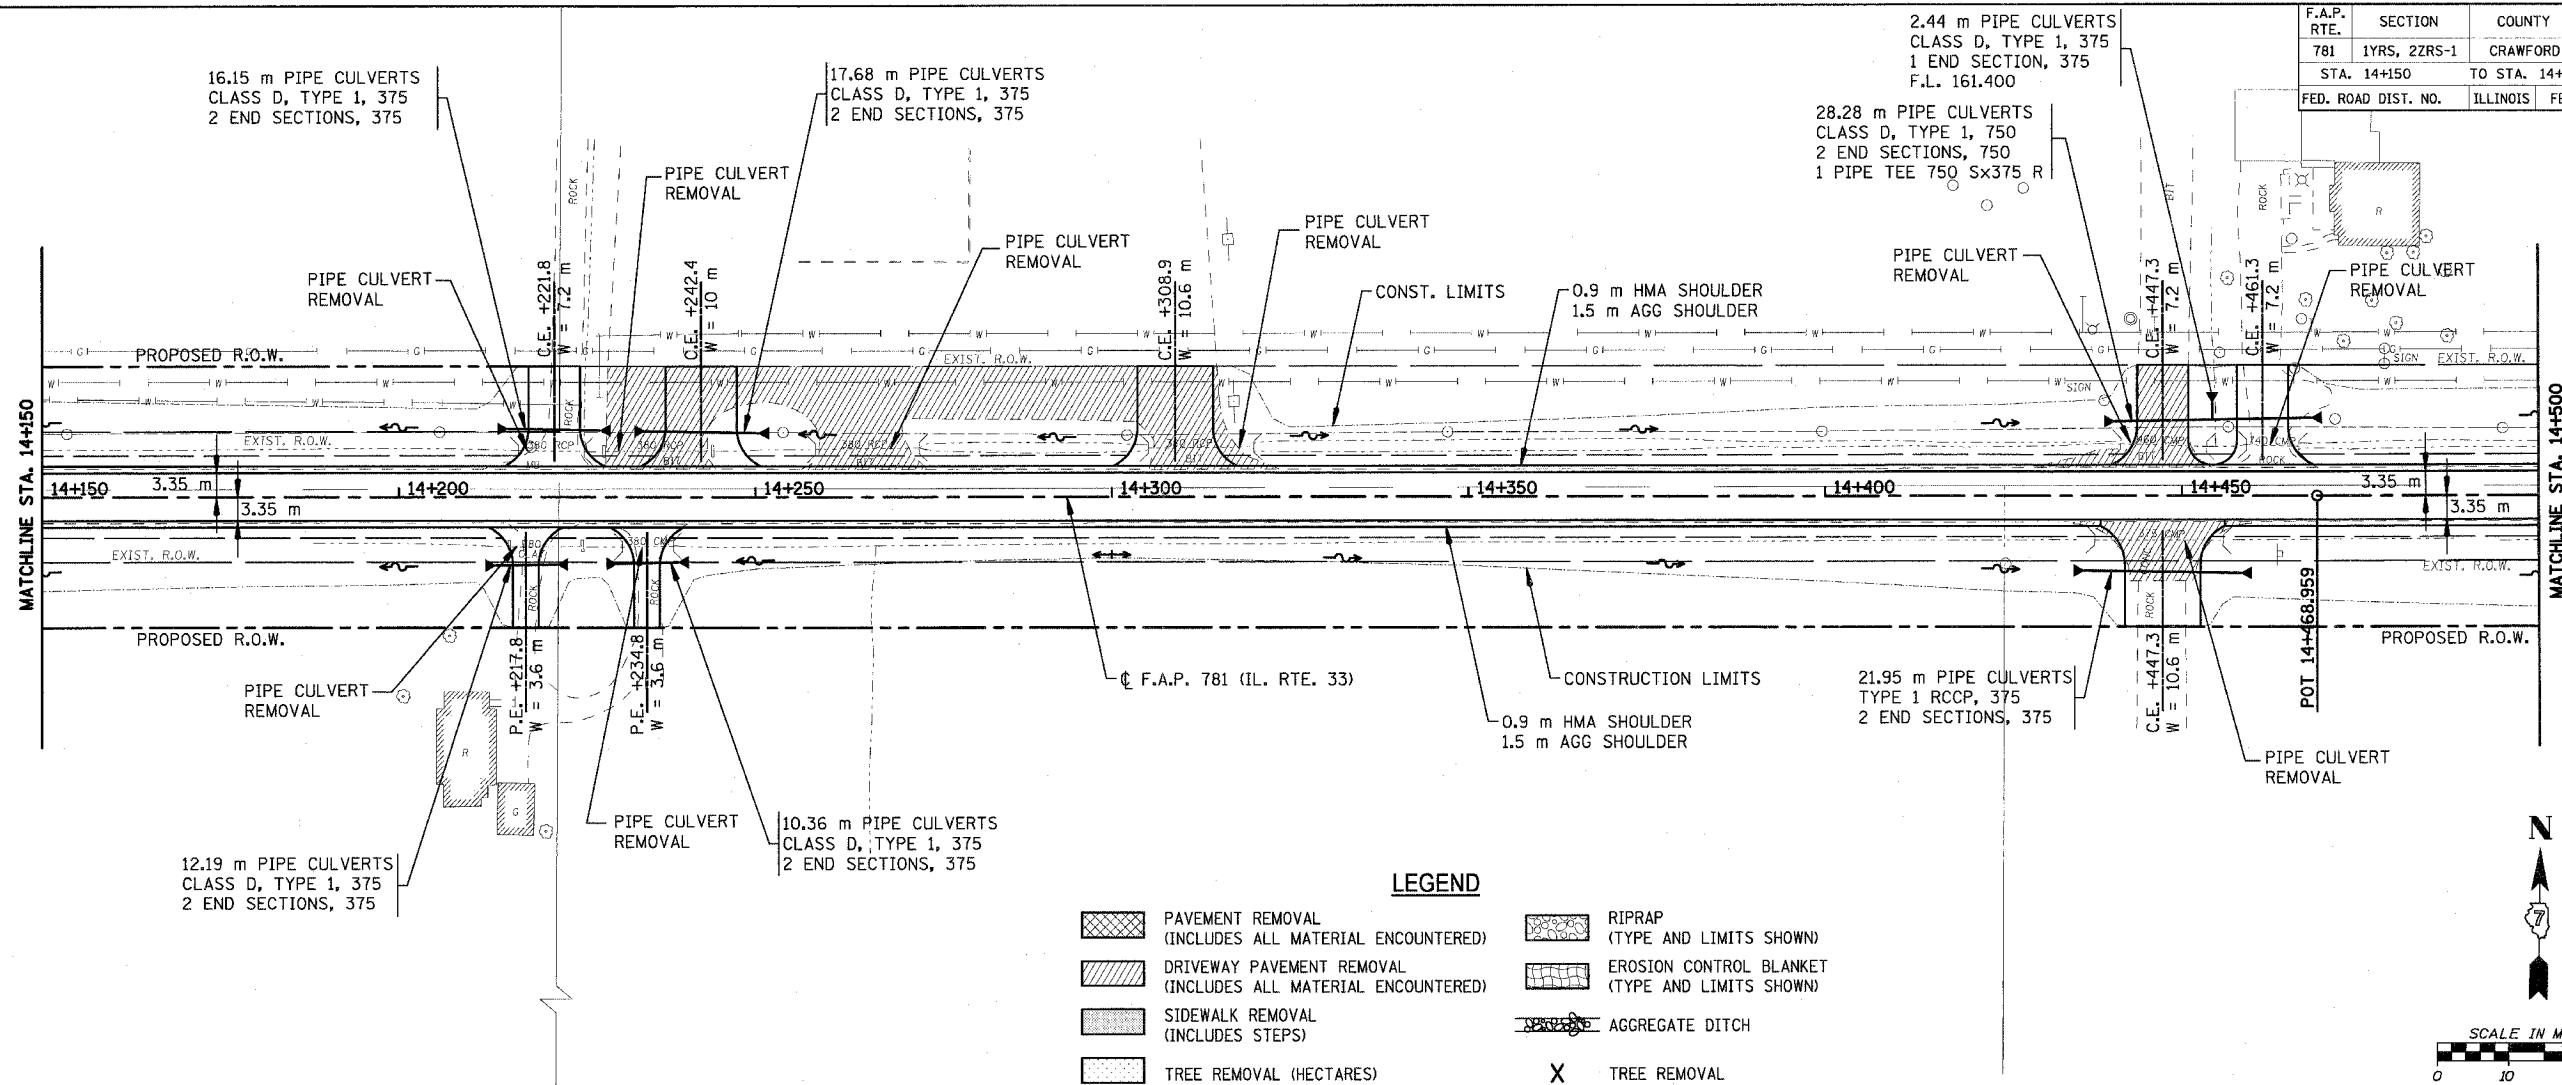

PLOT DATE = 4/18/2008
 FILE NAME = H:\4428\78102_50pp_35.dgn

Sheet: 36
 Angle: 0.8611
 Chain: P_IL33

HMG JOB NO. 4480