
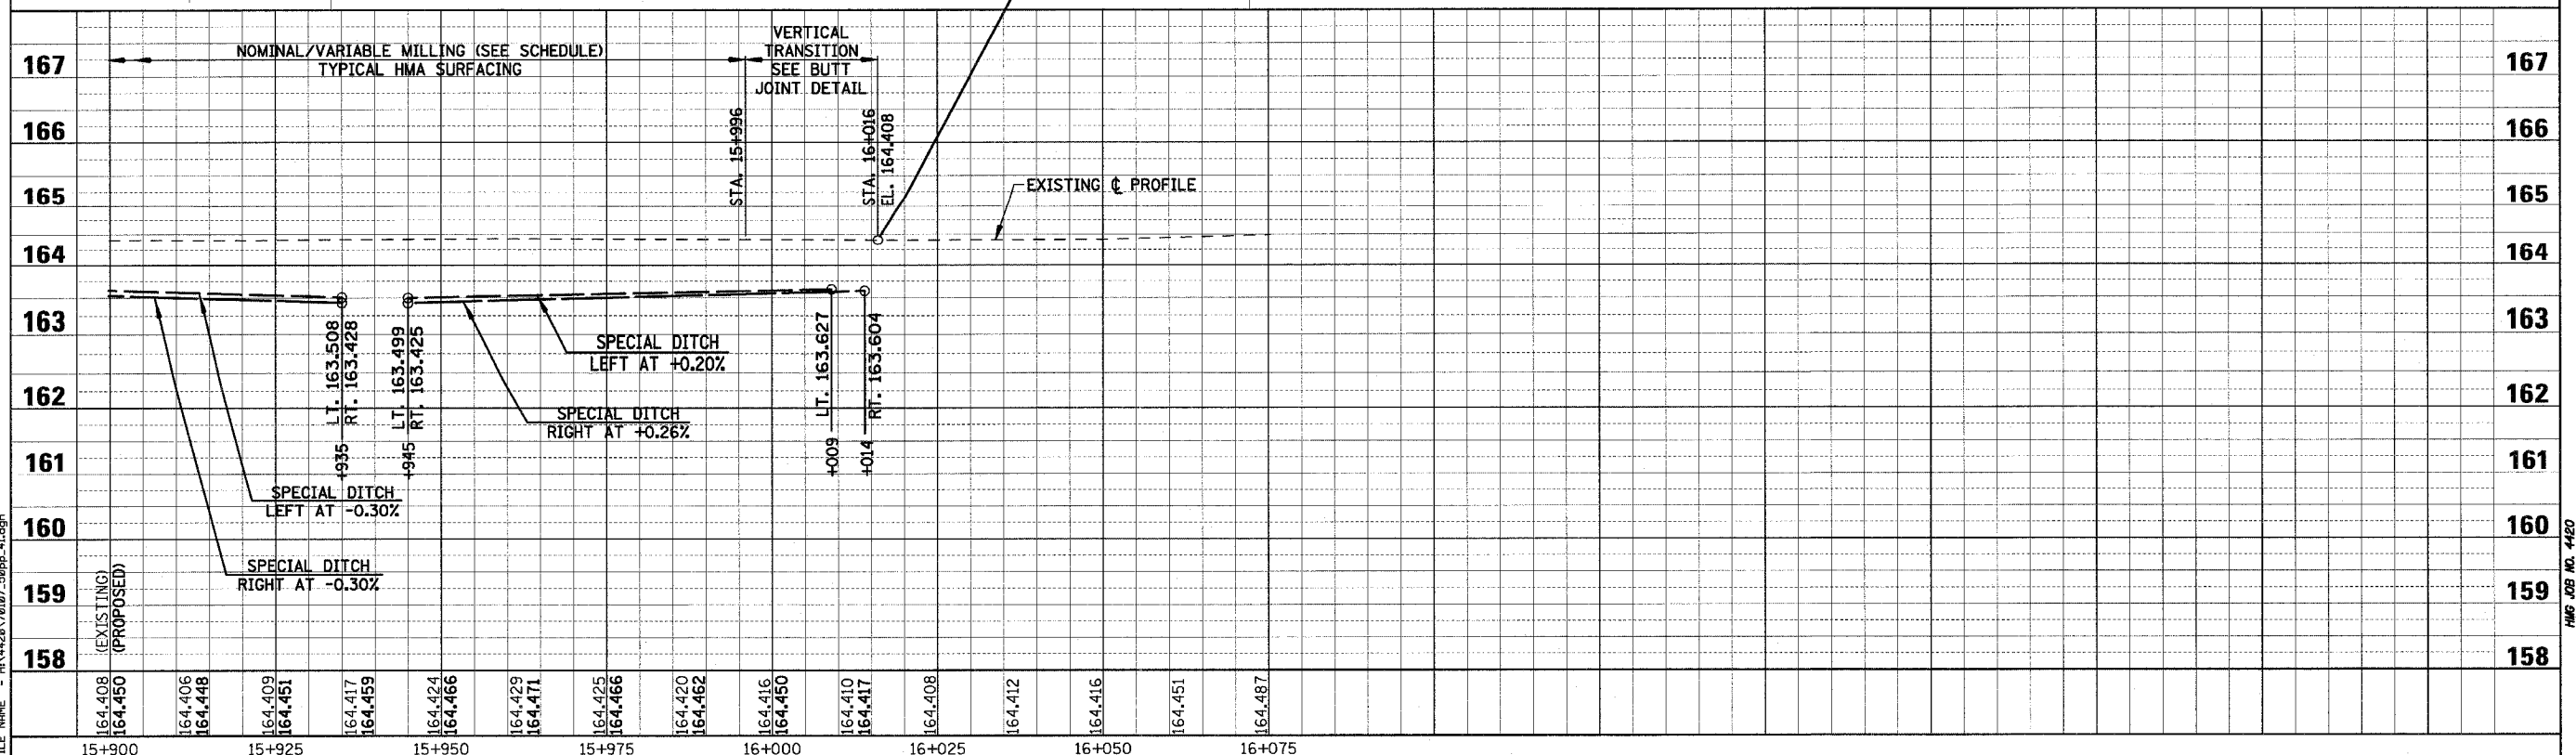


| F.A.P. RTE. | SECTION | COUNTY | TOTAL SHEETS | SHEET NO. |
|---------------------|--------------|------------------|--------------|-----------|
| 781 | 1YRS, 2ZRS-1 | CRAWFORD | 378 | 107 |
| STA. 15+900 | | TO STA. 16+016 | | |
| FED. ROAD DIST. NO. | ILLINOIS | FED. AID PROJECT | | |

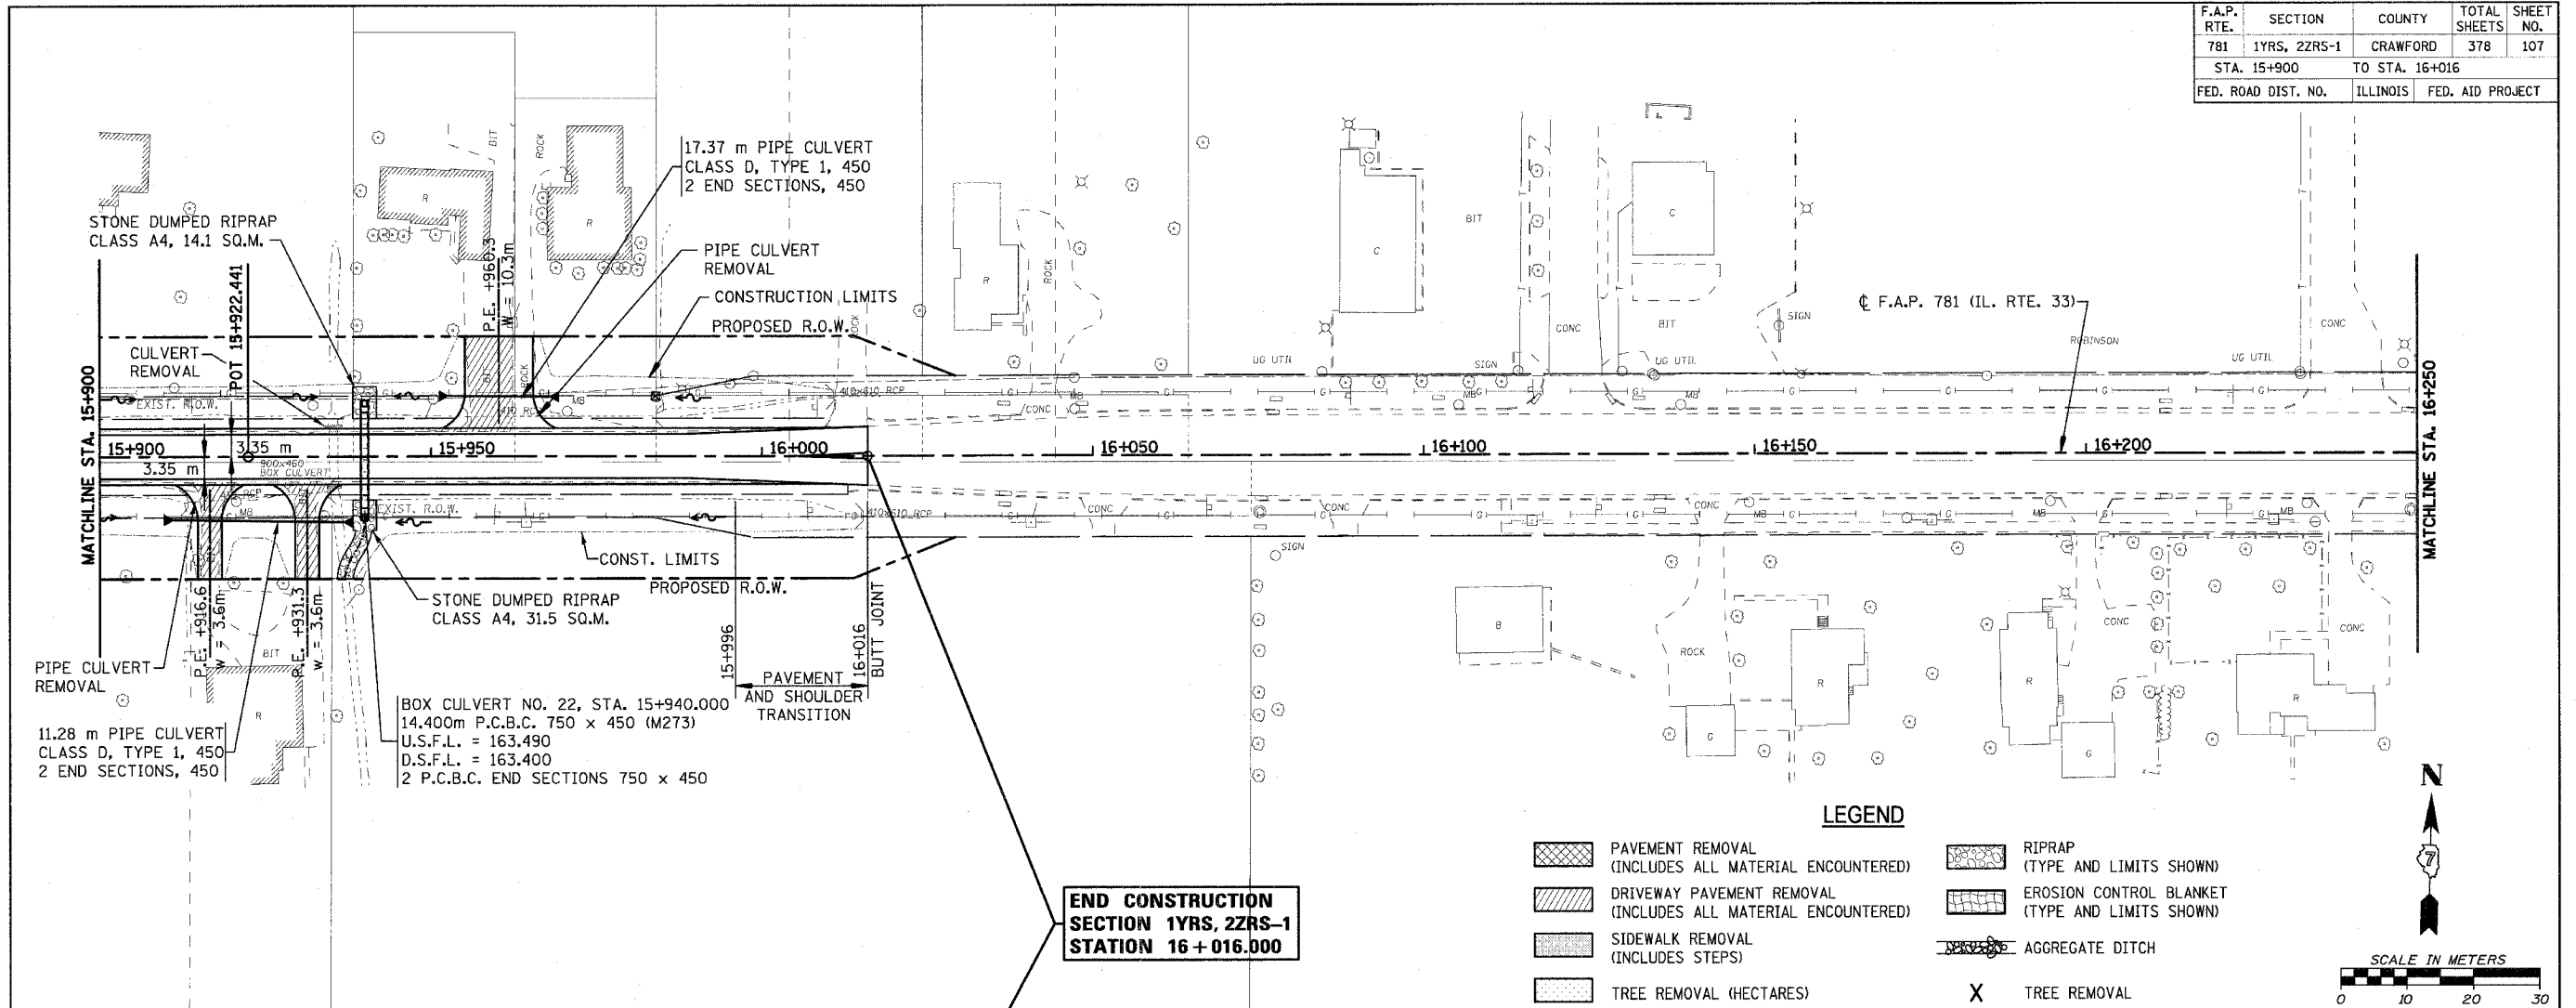

PLOT DATE = 4/18/2008
 FILE NAME = H:\428\781\07_50pp_41.dgn

Sheet: 41
 Angle: 1.2040
 Chain: P_IL33

HMG JOB NO. 4480