
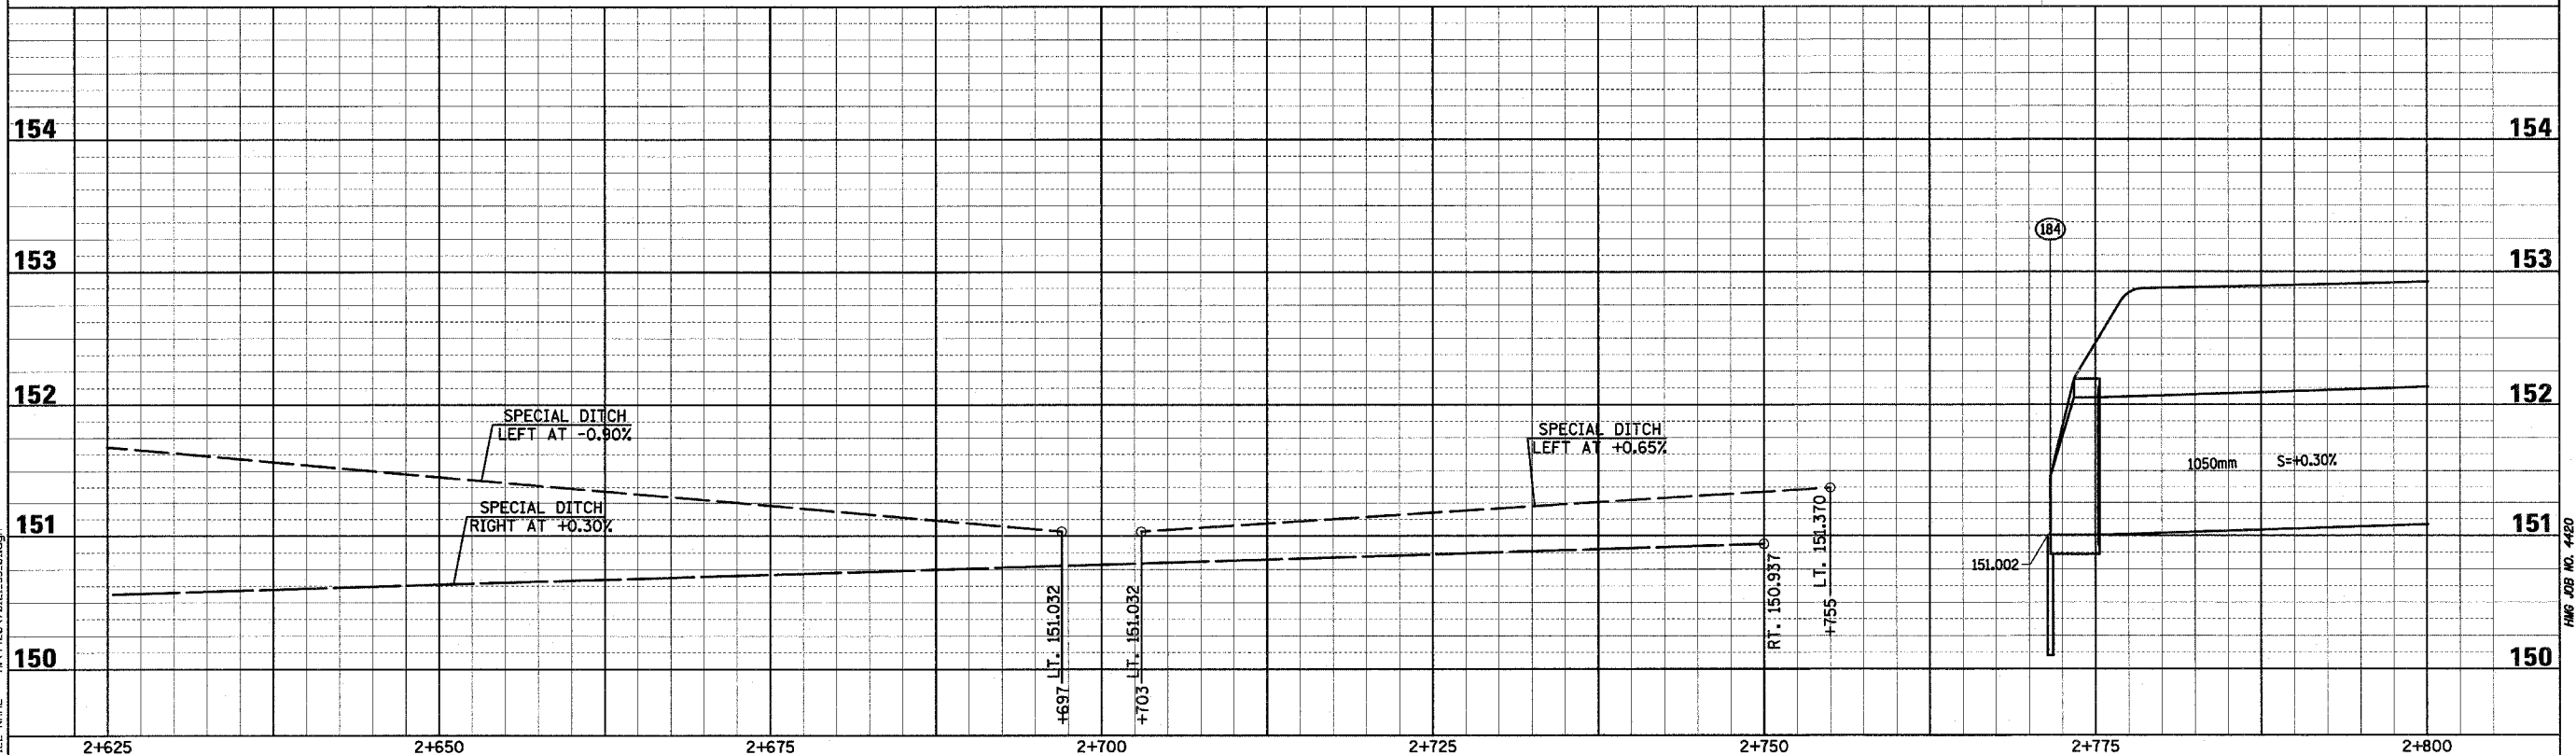
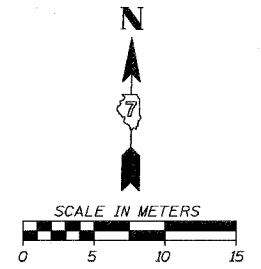


F.A.P. RTE.	SECTION	COUNTY	TOTAL SHEETS	SHEET NO.
781	1YRS, 2ZRS-1	CRAWFORD	378	121
STA. 2+750		TO STA. 2+800		
FED. ROAD DIST. NO.		ILLINOIS	FED. AID PROJECT	

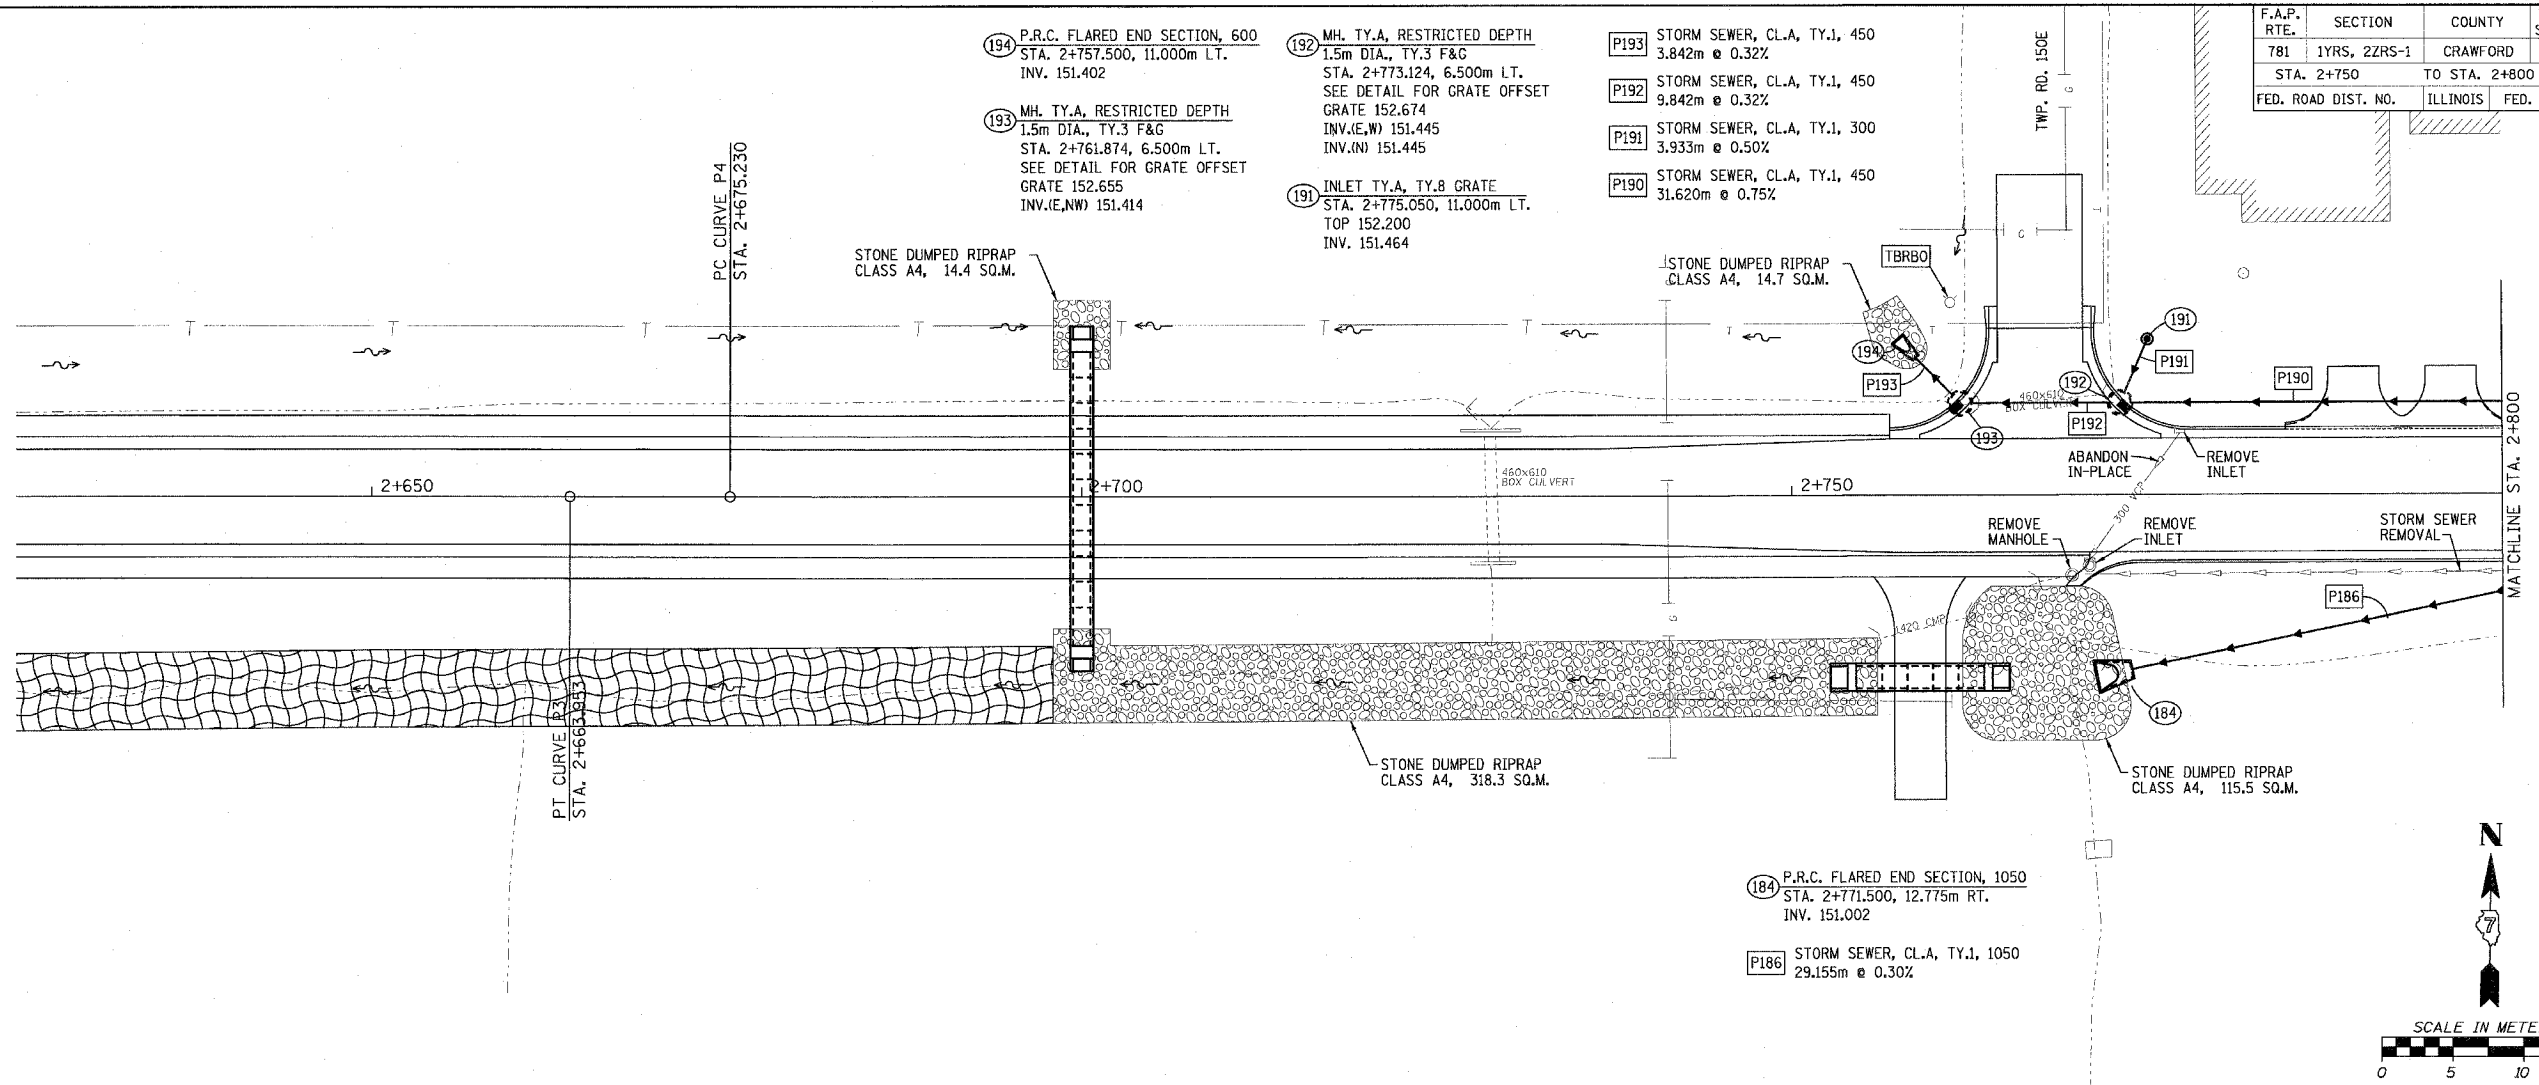

Sheet: 1
Angle: 0.5629
Chain: P_IL33

PLOT DATE = 3/20/2009
FILE NAME = H:\4428\78121.ss.dgn

HMG JOB NO. 4420