
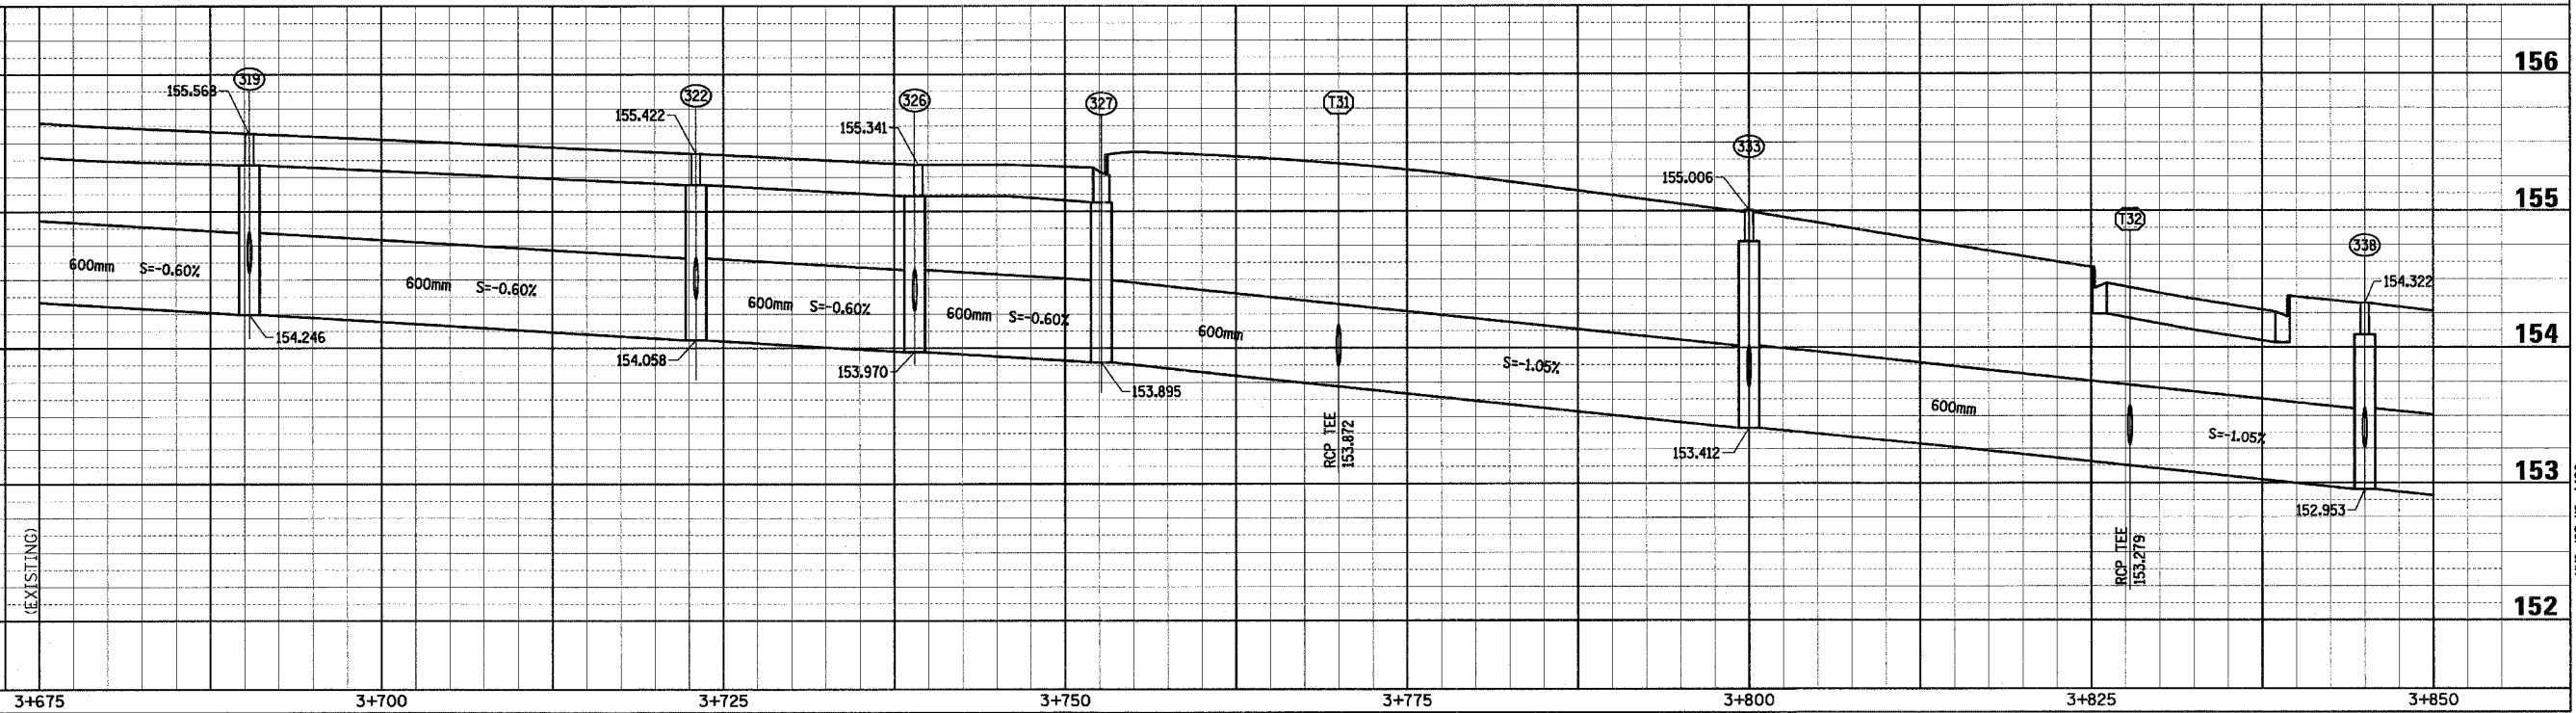


F.A.P. RTE.	SECTION	COUNTY	TOTAL SHEETS	SHEET NO.
781	1YRS, 2ZRS-1	CRAWFORD	378	127
STA. 3+675		TO STA. 3+850		
FED. ROAD DIST. NO.		ILLINOIS	FED. AID PROJECT	

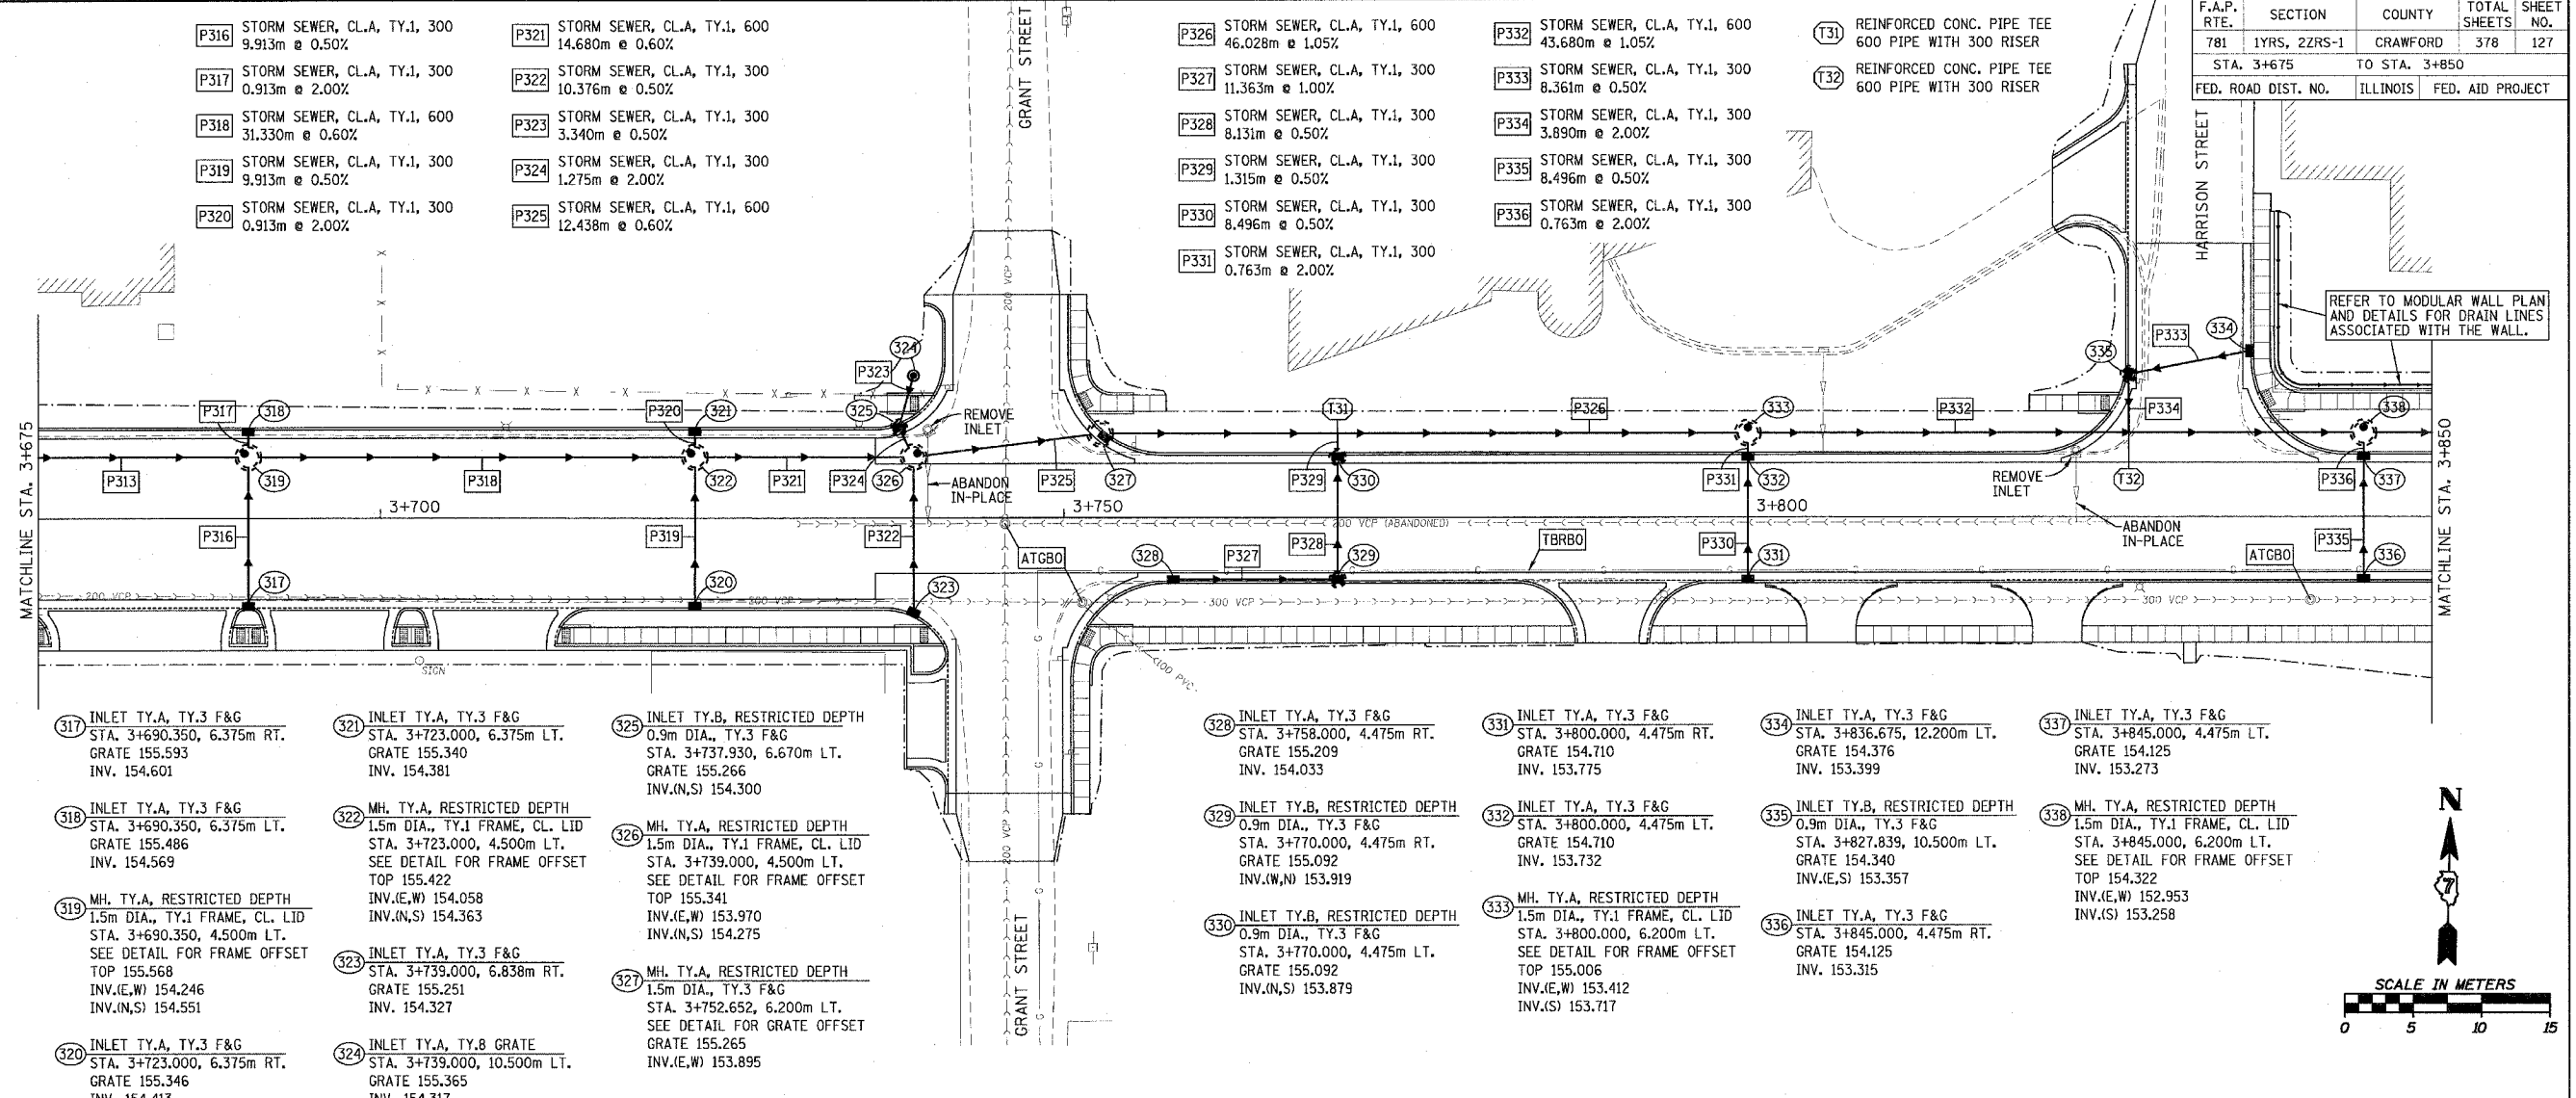

- P316 STORM SEWER, CL.A, TY.1, 300 9.913m @ 0.50%
- P317 STORM SEWER, CL.A, TY.1, 300 0.913m @ 2.00%
- P318 STORM SEWER, CL.A, TY.1, 600 31.330m @ 0.60%
- P319 STORM SEWER, CL.A, TY.1, 300 9.913m @ 0.50%
- P320 STORM SEWER, CL.A, TY.1, 300 0.913m @ 2.00%

- P321 STORM SEWER, CL.A, TY.1, 600 14.680m @ 0.60%
- P322 STORM SEWER, CL.A, TY.1, 300 10.376m @ 0.50%
- P323 STORM SEWER, CL.A, TY.1, 300 3.340m @ 0.50%
- P324 STORM SEWER, CL.A, TY.1, 300 1.275m @ 2.00%
- P325 STORM SEWER, CL.A, TY.1, 600 12.438m @ 0.60%

- P326 STORM SEWER, CL.A, TY.1, 600 46.028m @ 1.05%
- P327 STORM SEWER, CL.A, TY.1, 300 11.363m @ 1.00%
- P328 STORM SEWER, CL.A, TY.1, 300 8.131m @ 0.50%
- P329 STORM SEWER, CL.A, TY.1, 300 1.315m @ 0.50%
- P330 STORM SEWER, CL.A, TY.1, 300 8.496m @ 0.50%
- P331 STORM SEWER, CL.A, TY.1, 300 0.763m @ 2.00%

- P332 STORM SEWER, CL.A, TY.1, 600 43.680m @ 1.05%
- P333 STORM SEWER, CL.A, TY.1, 300 8.361m @ 0.50%
- P334 STORM SEWER, CL.A, TY.1, 300 3.890m @ 2.00%
- P335 STORM SEWER, CL.A, TY.1, 300 8.496m @ 0.50%
- P336 STORM SEWER, CL.A, TY.1, 300 0.763m @ 2.00%

- (T31) REINFORCED CONC. PIPE TEE 600 PIPE WITH 300 RISER
- (T32) REINFORCED CONC. PIPE TEE 600 PIPE WITH 300 RISER

