




F.A.P. RTE.	SECTION	COUNTY	TOTAL SHEETS	SHEET NO.
781	1YRS, 2ZRS-1	CRAWFORD	378	141
STA.		TO STA.		
FED. ROAD DIST. NO.		ILLINOIS	FED. AID PROJECT	

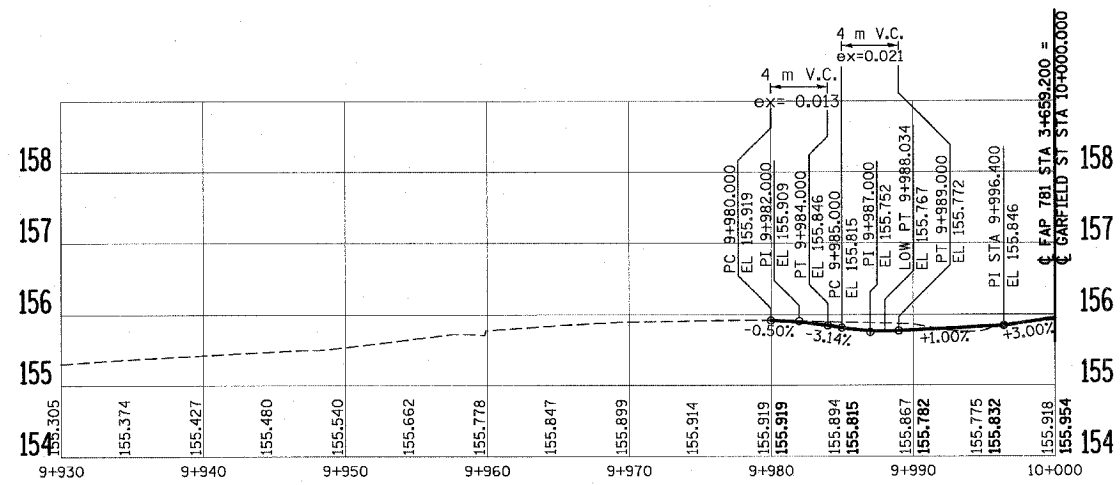


GARFIELD STREET (LT)

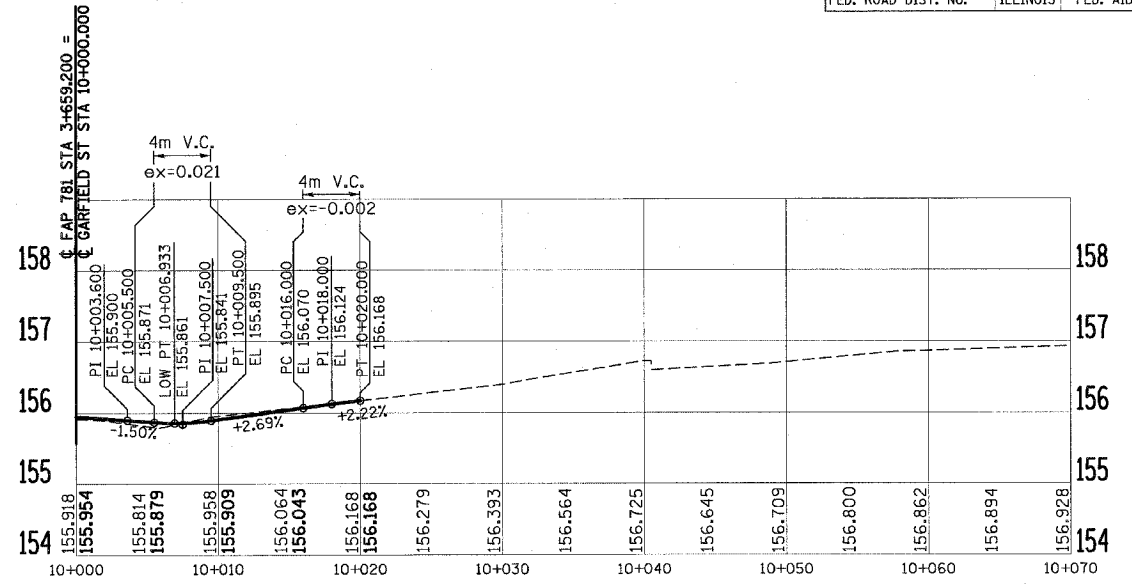

GARFIELD STREET (RT)

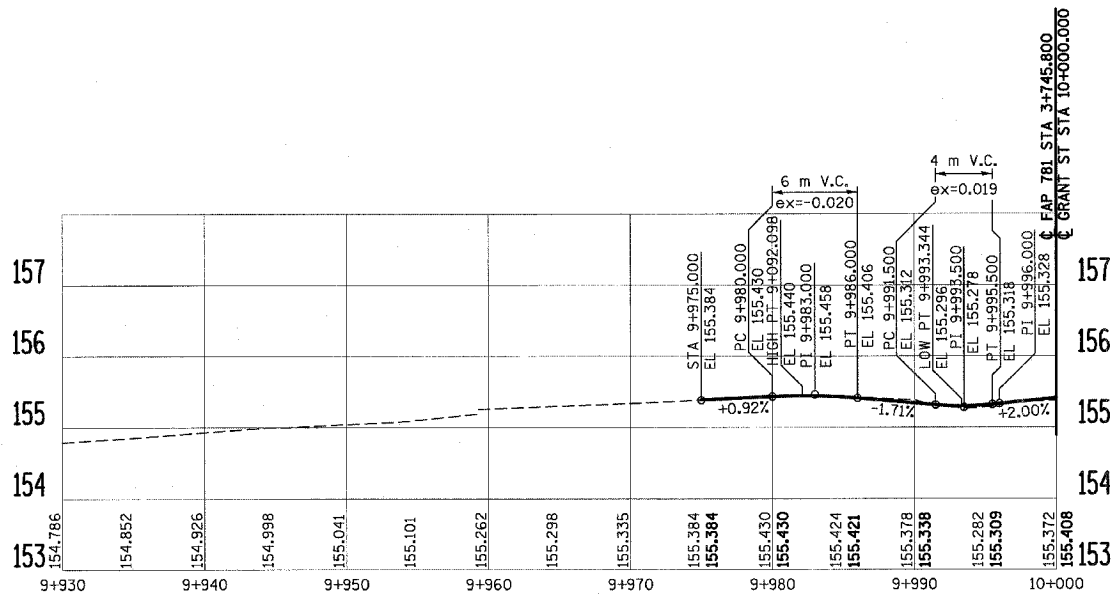

GRANT STREET (LT)

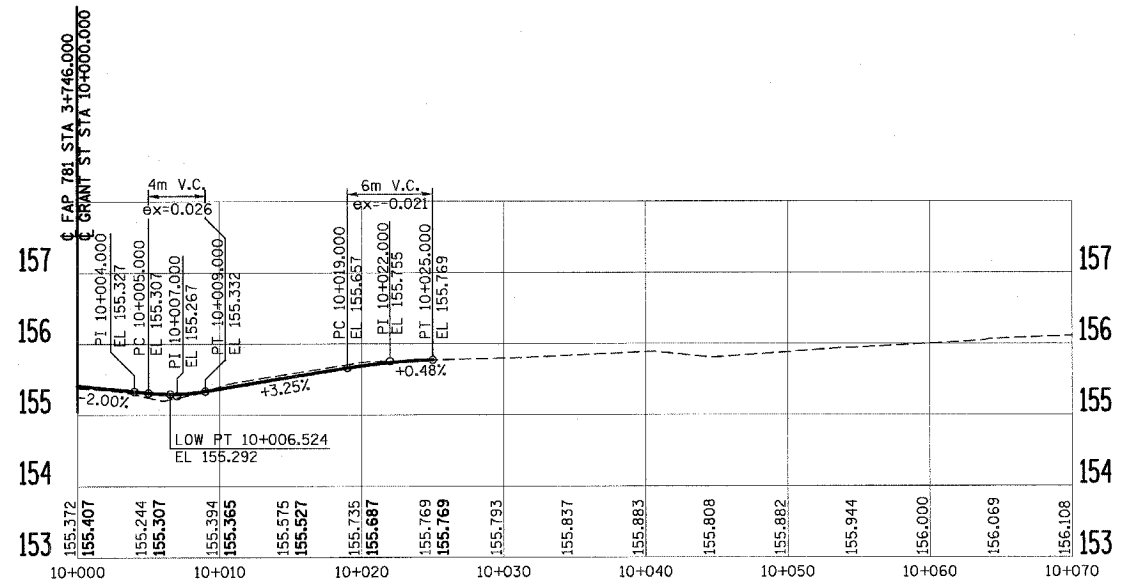

GRANT STREET (RT)

PLOT DATE = 2/19/2008
FILE NAME = H:\4420\781\1-mp\08.dgn

REVISIONS		ILLINOIS DEPARTMENT OF TRANSPORTATION
NAME	DATE	
		PROPOSED SIDE ROAD PROFILES
SCALE AS SHOWN		DRAWN BY EDW
DATE MARCH 20, 2008		CHECKED BY RGH