
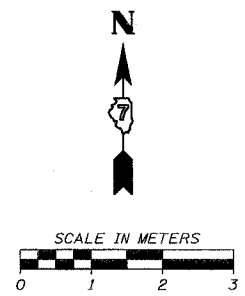


F.A.P. RTE.	SECTION	COUNTY	TOTAL SHEETS	SHEET NO.
781	1YRS, 2ZRS-1	CRAWFORD	378	162
STA.		TO STA.		
FED. ROAD DIST. NO.		ILLINOIS	FED. AID PROJECT	

3+650

STA. 10+000 GARFIELD ST. =  
STA. 3+659.200 IL. RTE. 33

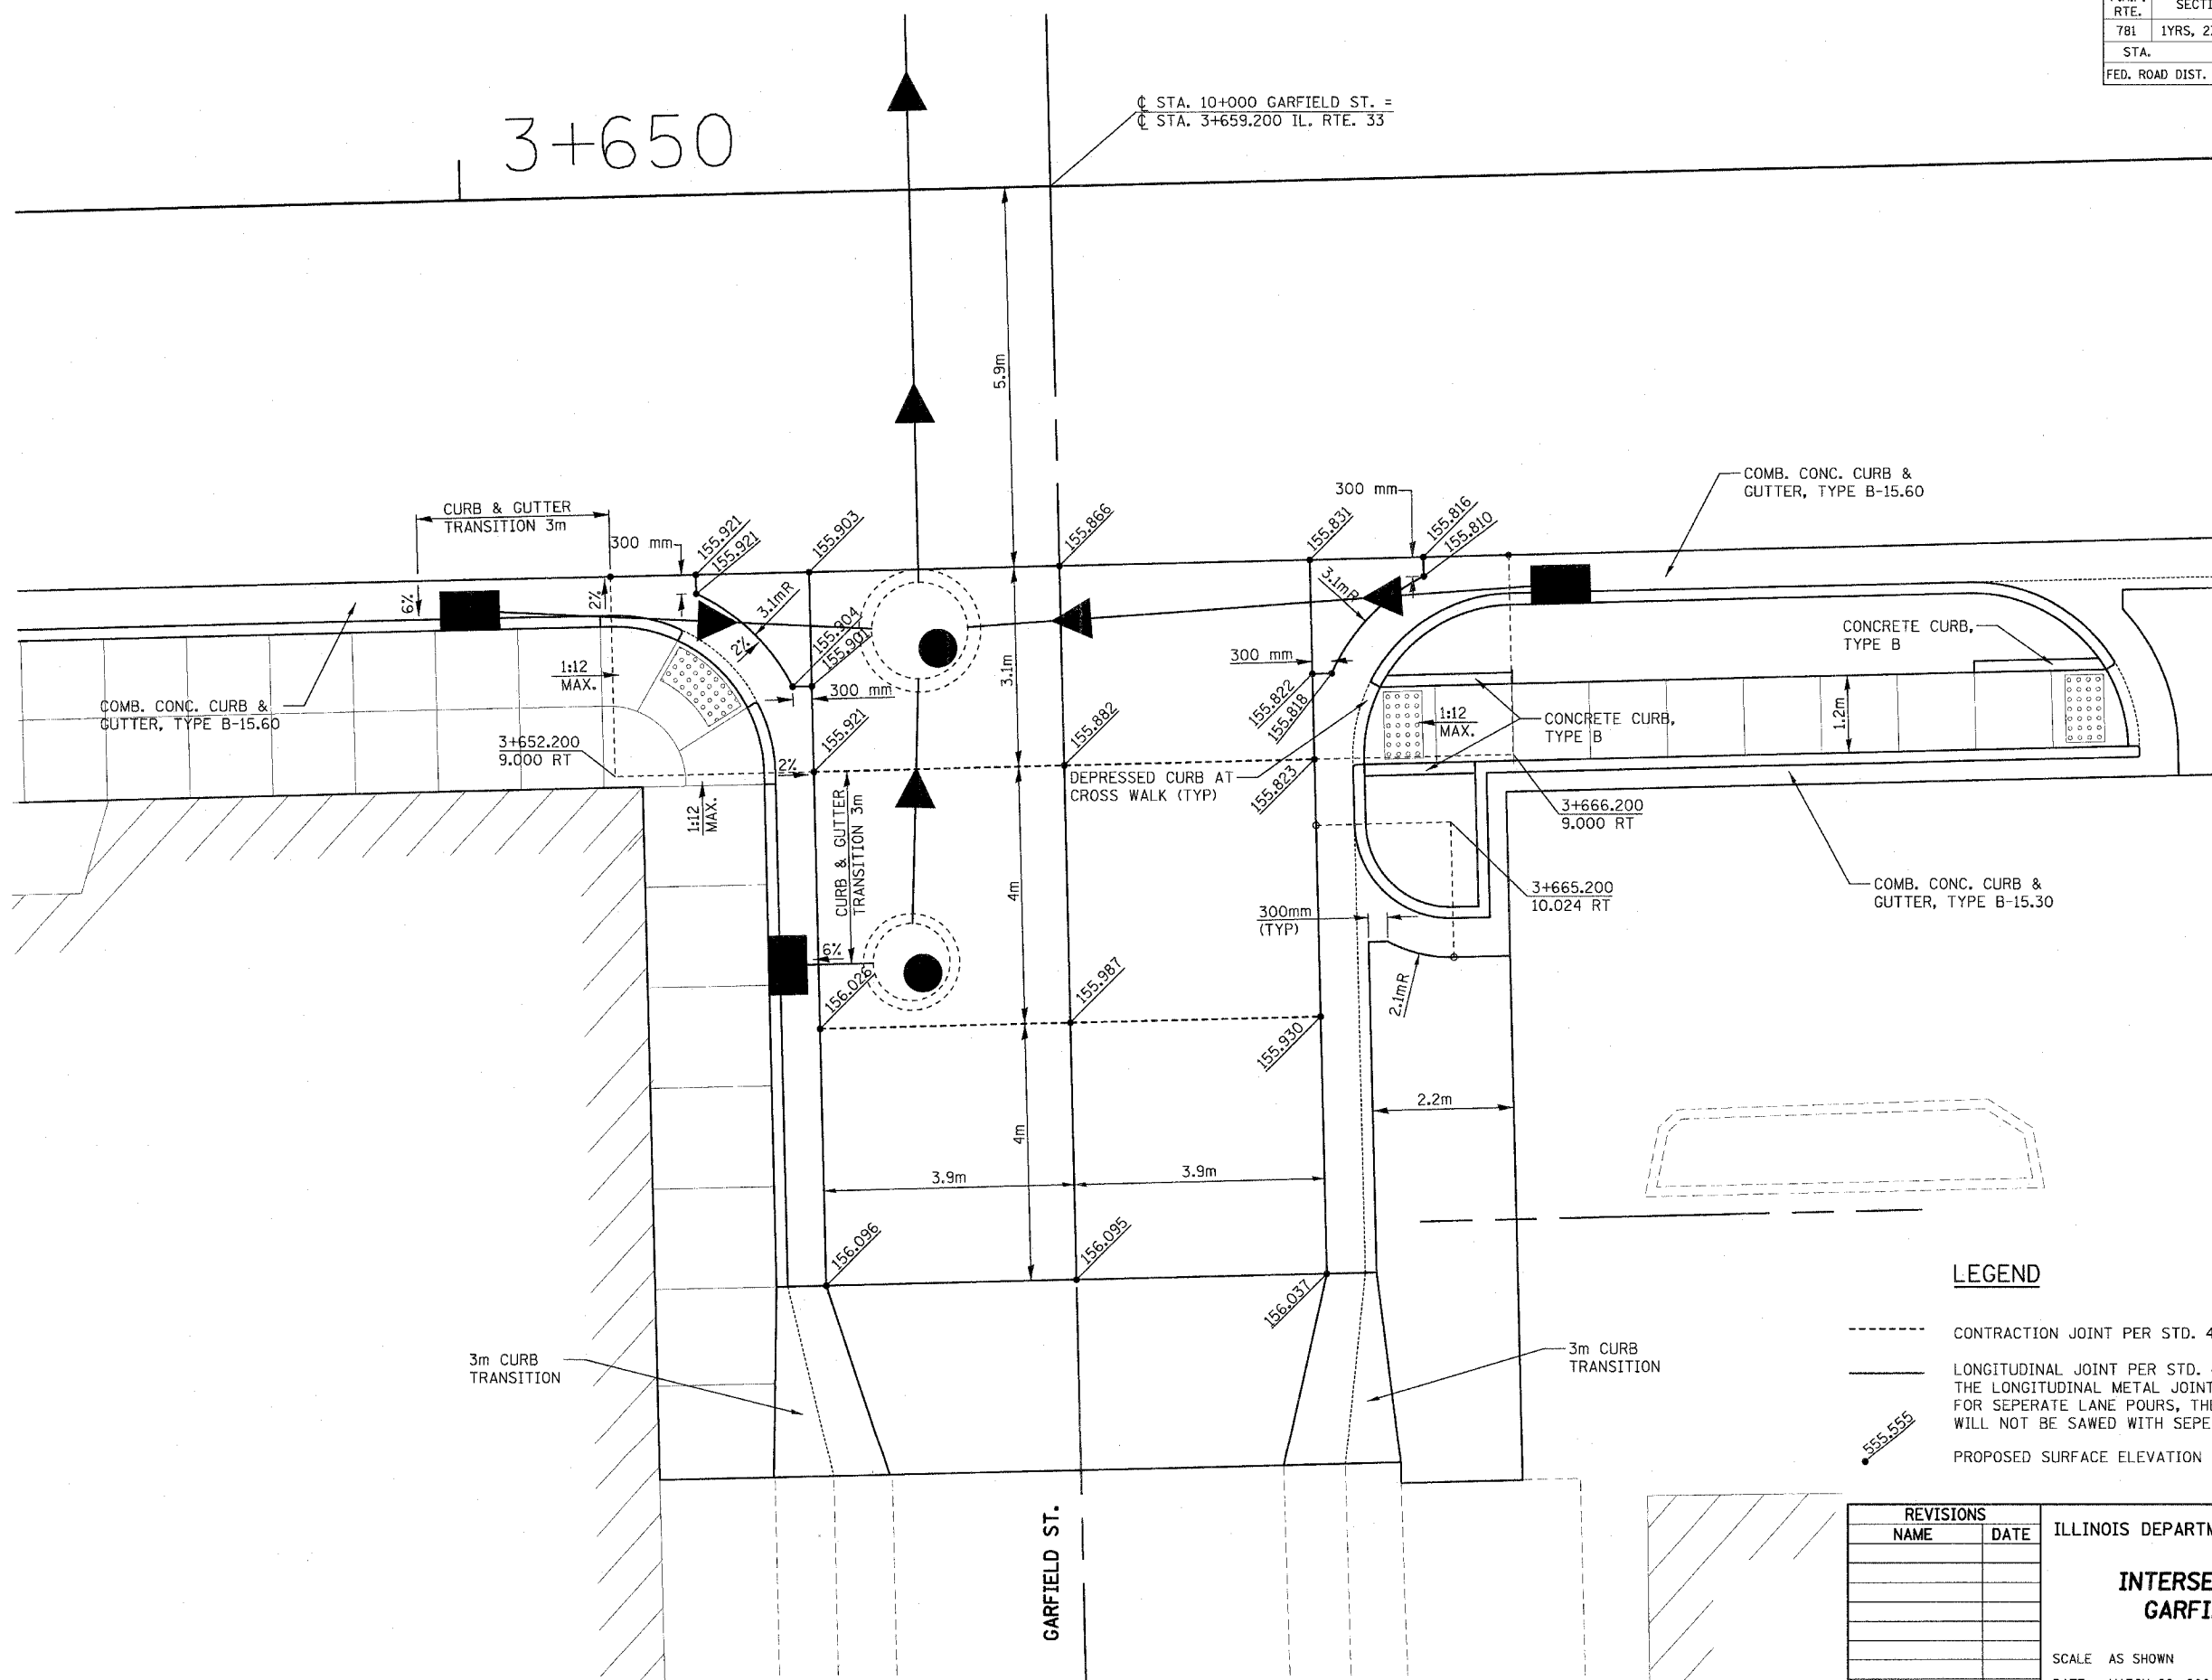

**LEGEND**

- CONTRACTION JOINT PER STD. 420001
- LONGITUDINAL JOINT PER STD. 420001  
THE LONGITUDINAL METAL JOINT TYPE C MAY BE USED FOR SEPERATE LANE POURS, THE LONGITUDINAL JOINT WILL NOT BE SAWED WITH SEPERATE LANE POURS.
- PROPOSED SURFACE ELEVATION

REVISIONS	
NAME	DATE

ILLINOIS DEPARTMENT OF TRANSPORTATION

**INTERSECTION DETAIL  
GARFIELD STREET**

SCALE AS SHOWN      DRAWN BY EDW  
DATE MARCH 20, 2008      CHECKED BY RGH

PLOT DATE = 3/20/2008  
 FILE NAME = H:\4428\70162\_int\_GarFldS.dgn

H. M. & C. NO. 4420