


| F.A.P. RTE. | SECTION | COUNTY | TOTAL SHEETS | SHEET NO. |
|---------------------|--------------|---------------------------|--------------|-----------|
| 781 | 1YRS, 2ZRS-1 | CRAWFORD | 378 | 177 |
| STA. 28 30 32 34 36 | | TO STA. 32 34 36 | | |
| FED. ROAD DIST. NO. | | ILLINOIS FED. AID PROJECT | | |

BY: _____ DATE: _____
 ORIGINAL SURVEY _____
 SURVEYED _____
 NOTE BOOK _____
 TEMPLATE _____
 AREAS _____
 AREAS CHECKED _____

BY: _____ DATE: _____
 ORIGINAL SURVEY _____
 SURVEYED _____
 NOTE BOOK _____
 TEMPLATE _____
 AREAS _____
 AREAS CHECKED _____

PLOT DATE = 4/18/2008
 FILE NAME = H:\428\78177.es\Culvert.sht.dgn

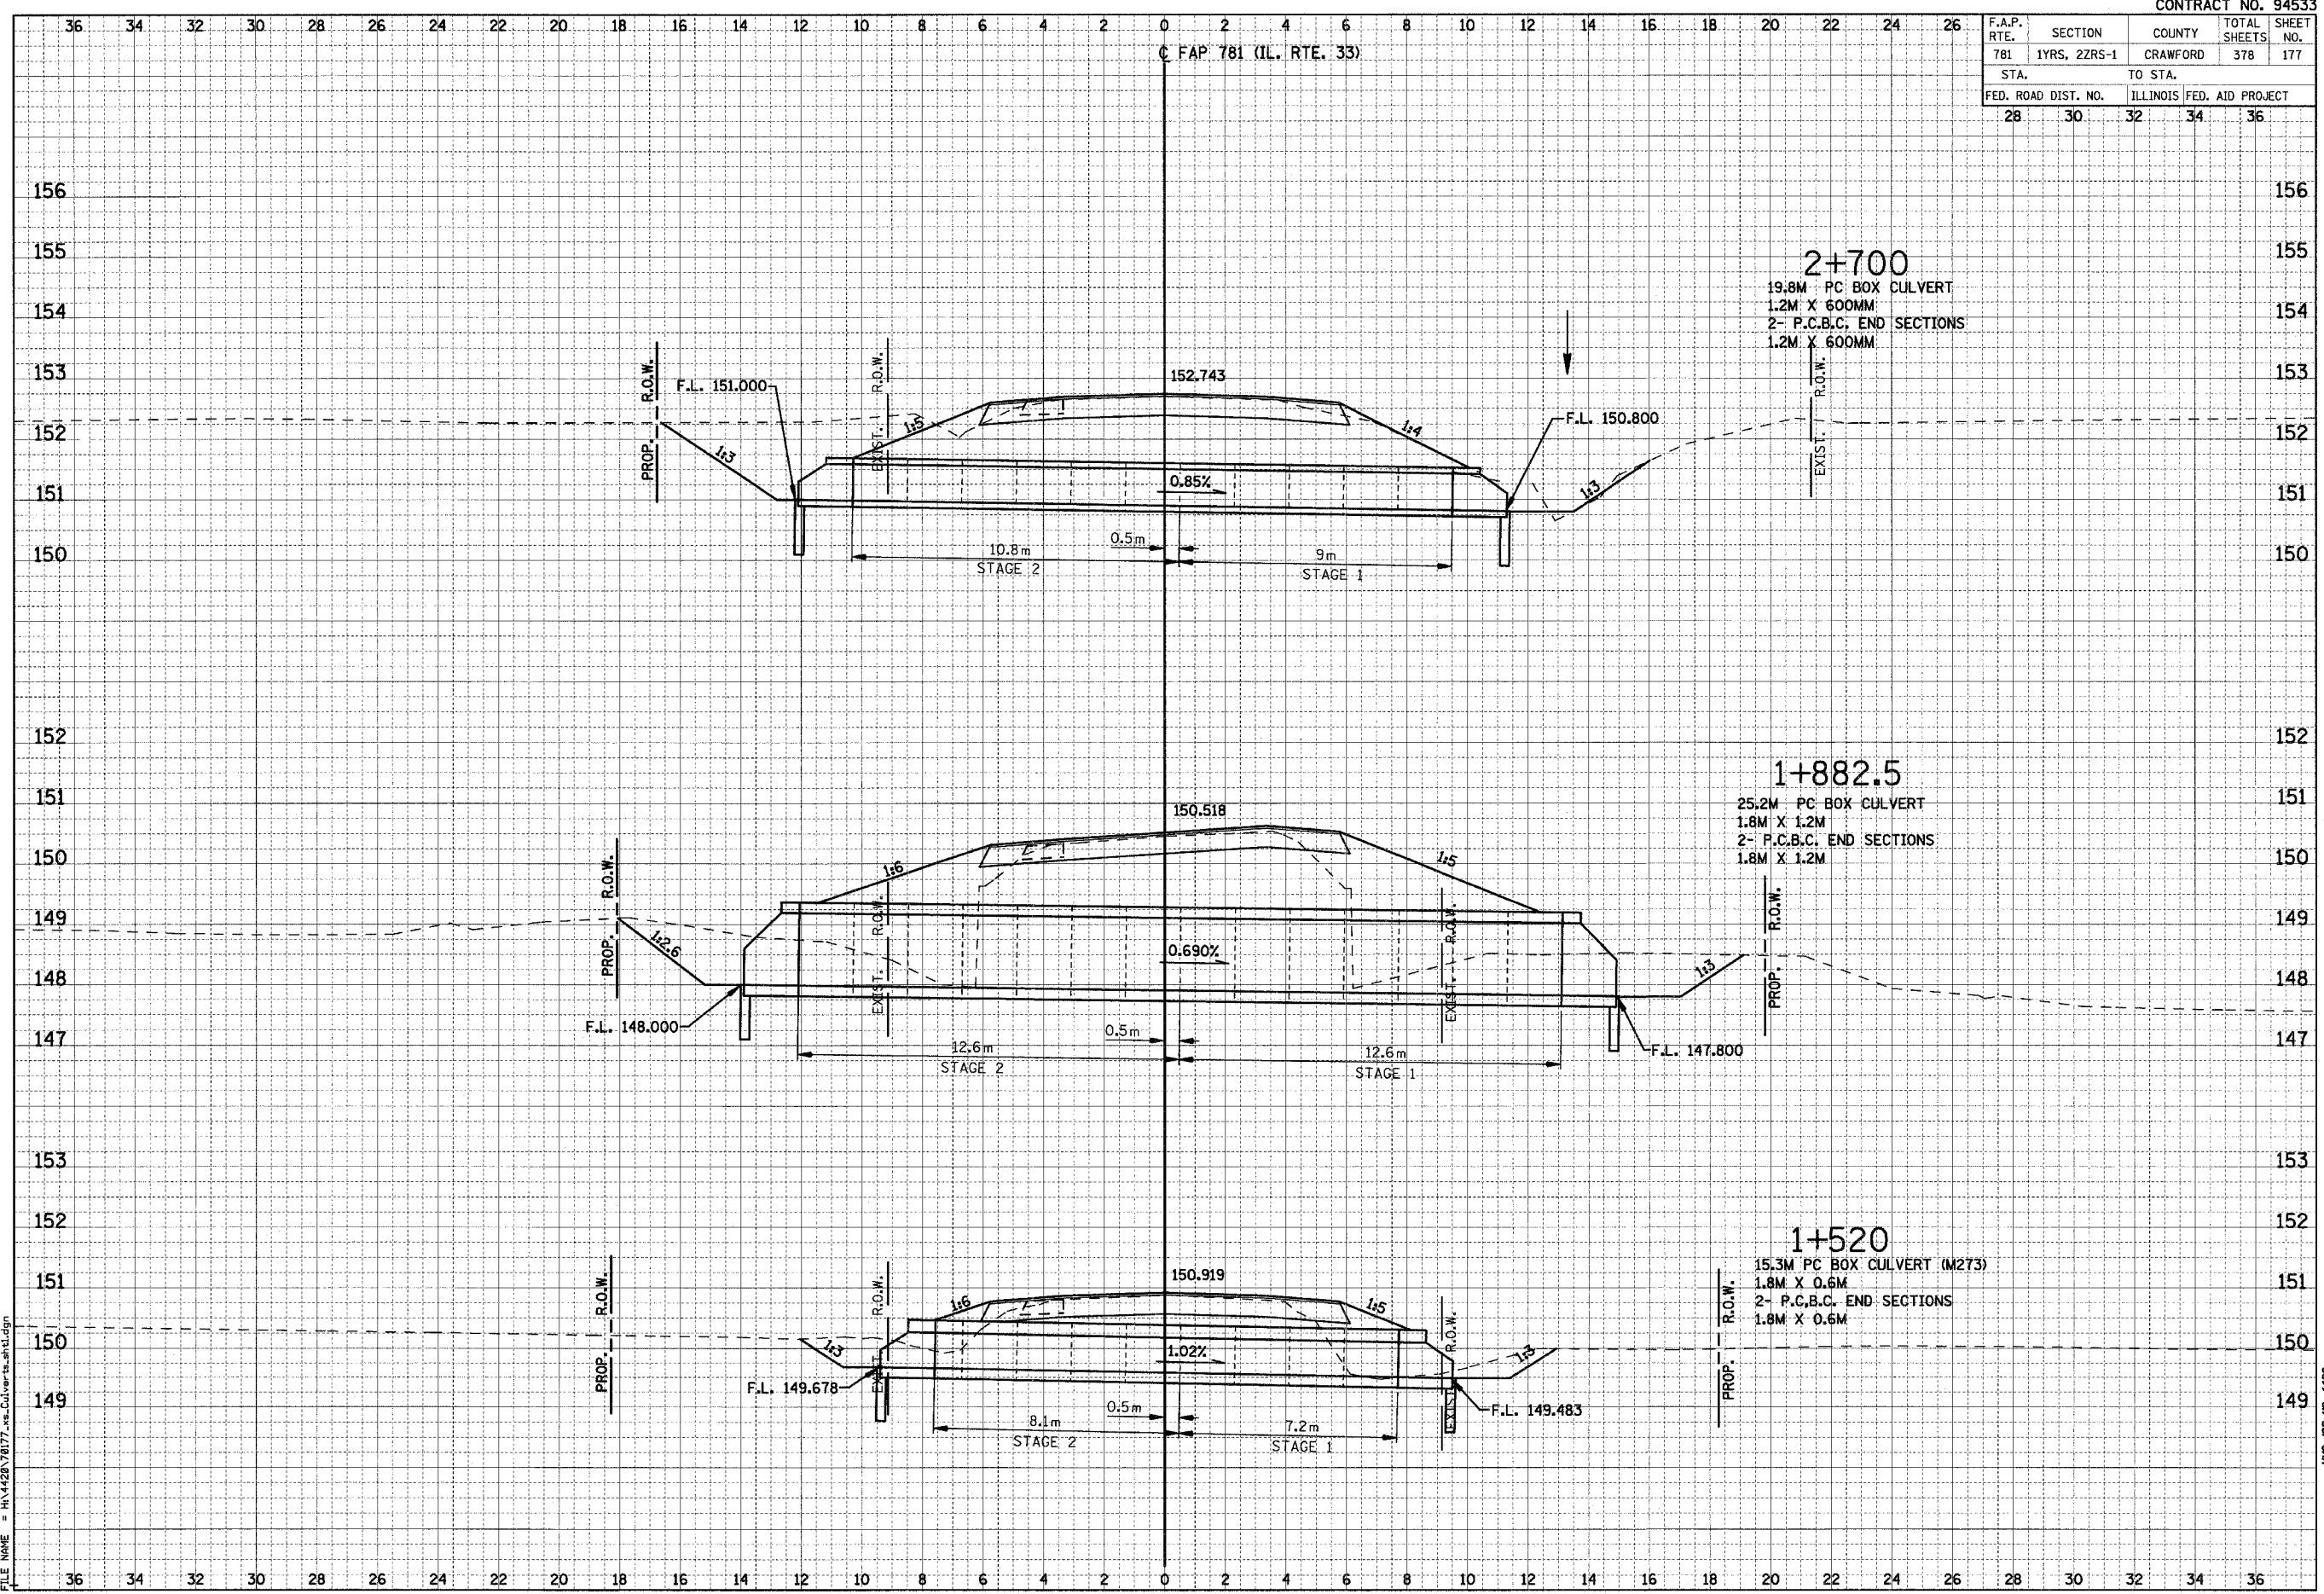

HMG JOB NO. 4420