


F.A.P. RTE.	SECTION	COUNTY	TOTAL SHEETS	SHEET NO.
781	1YRS, 2ZRS-1	CRAWFORD	378	178
STA. TO STA.				
FED. ROAD DIST. NO.		ILLINOIS	FED. AID PROJECT	
28 30		32	34	36

DATE: \_\_\_\_\_ BY: \_\_\_\_\_  
 FINISHED SURVEY PLOTTED  
 NOTE BOOK TEMPLATE AREAS CHECKED

DATE: \_\_\_\_\_ BY: \_\_\_\_\_  
 ORIGINAL SURVEY PLOTTED  
 NOTE BOOK TEMPLATE AREAS CHECKED

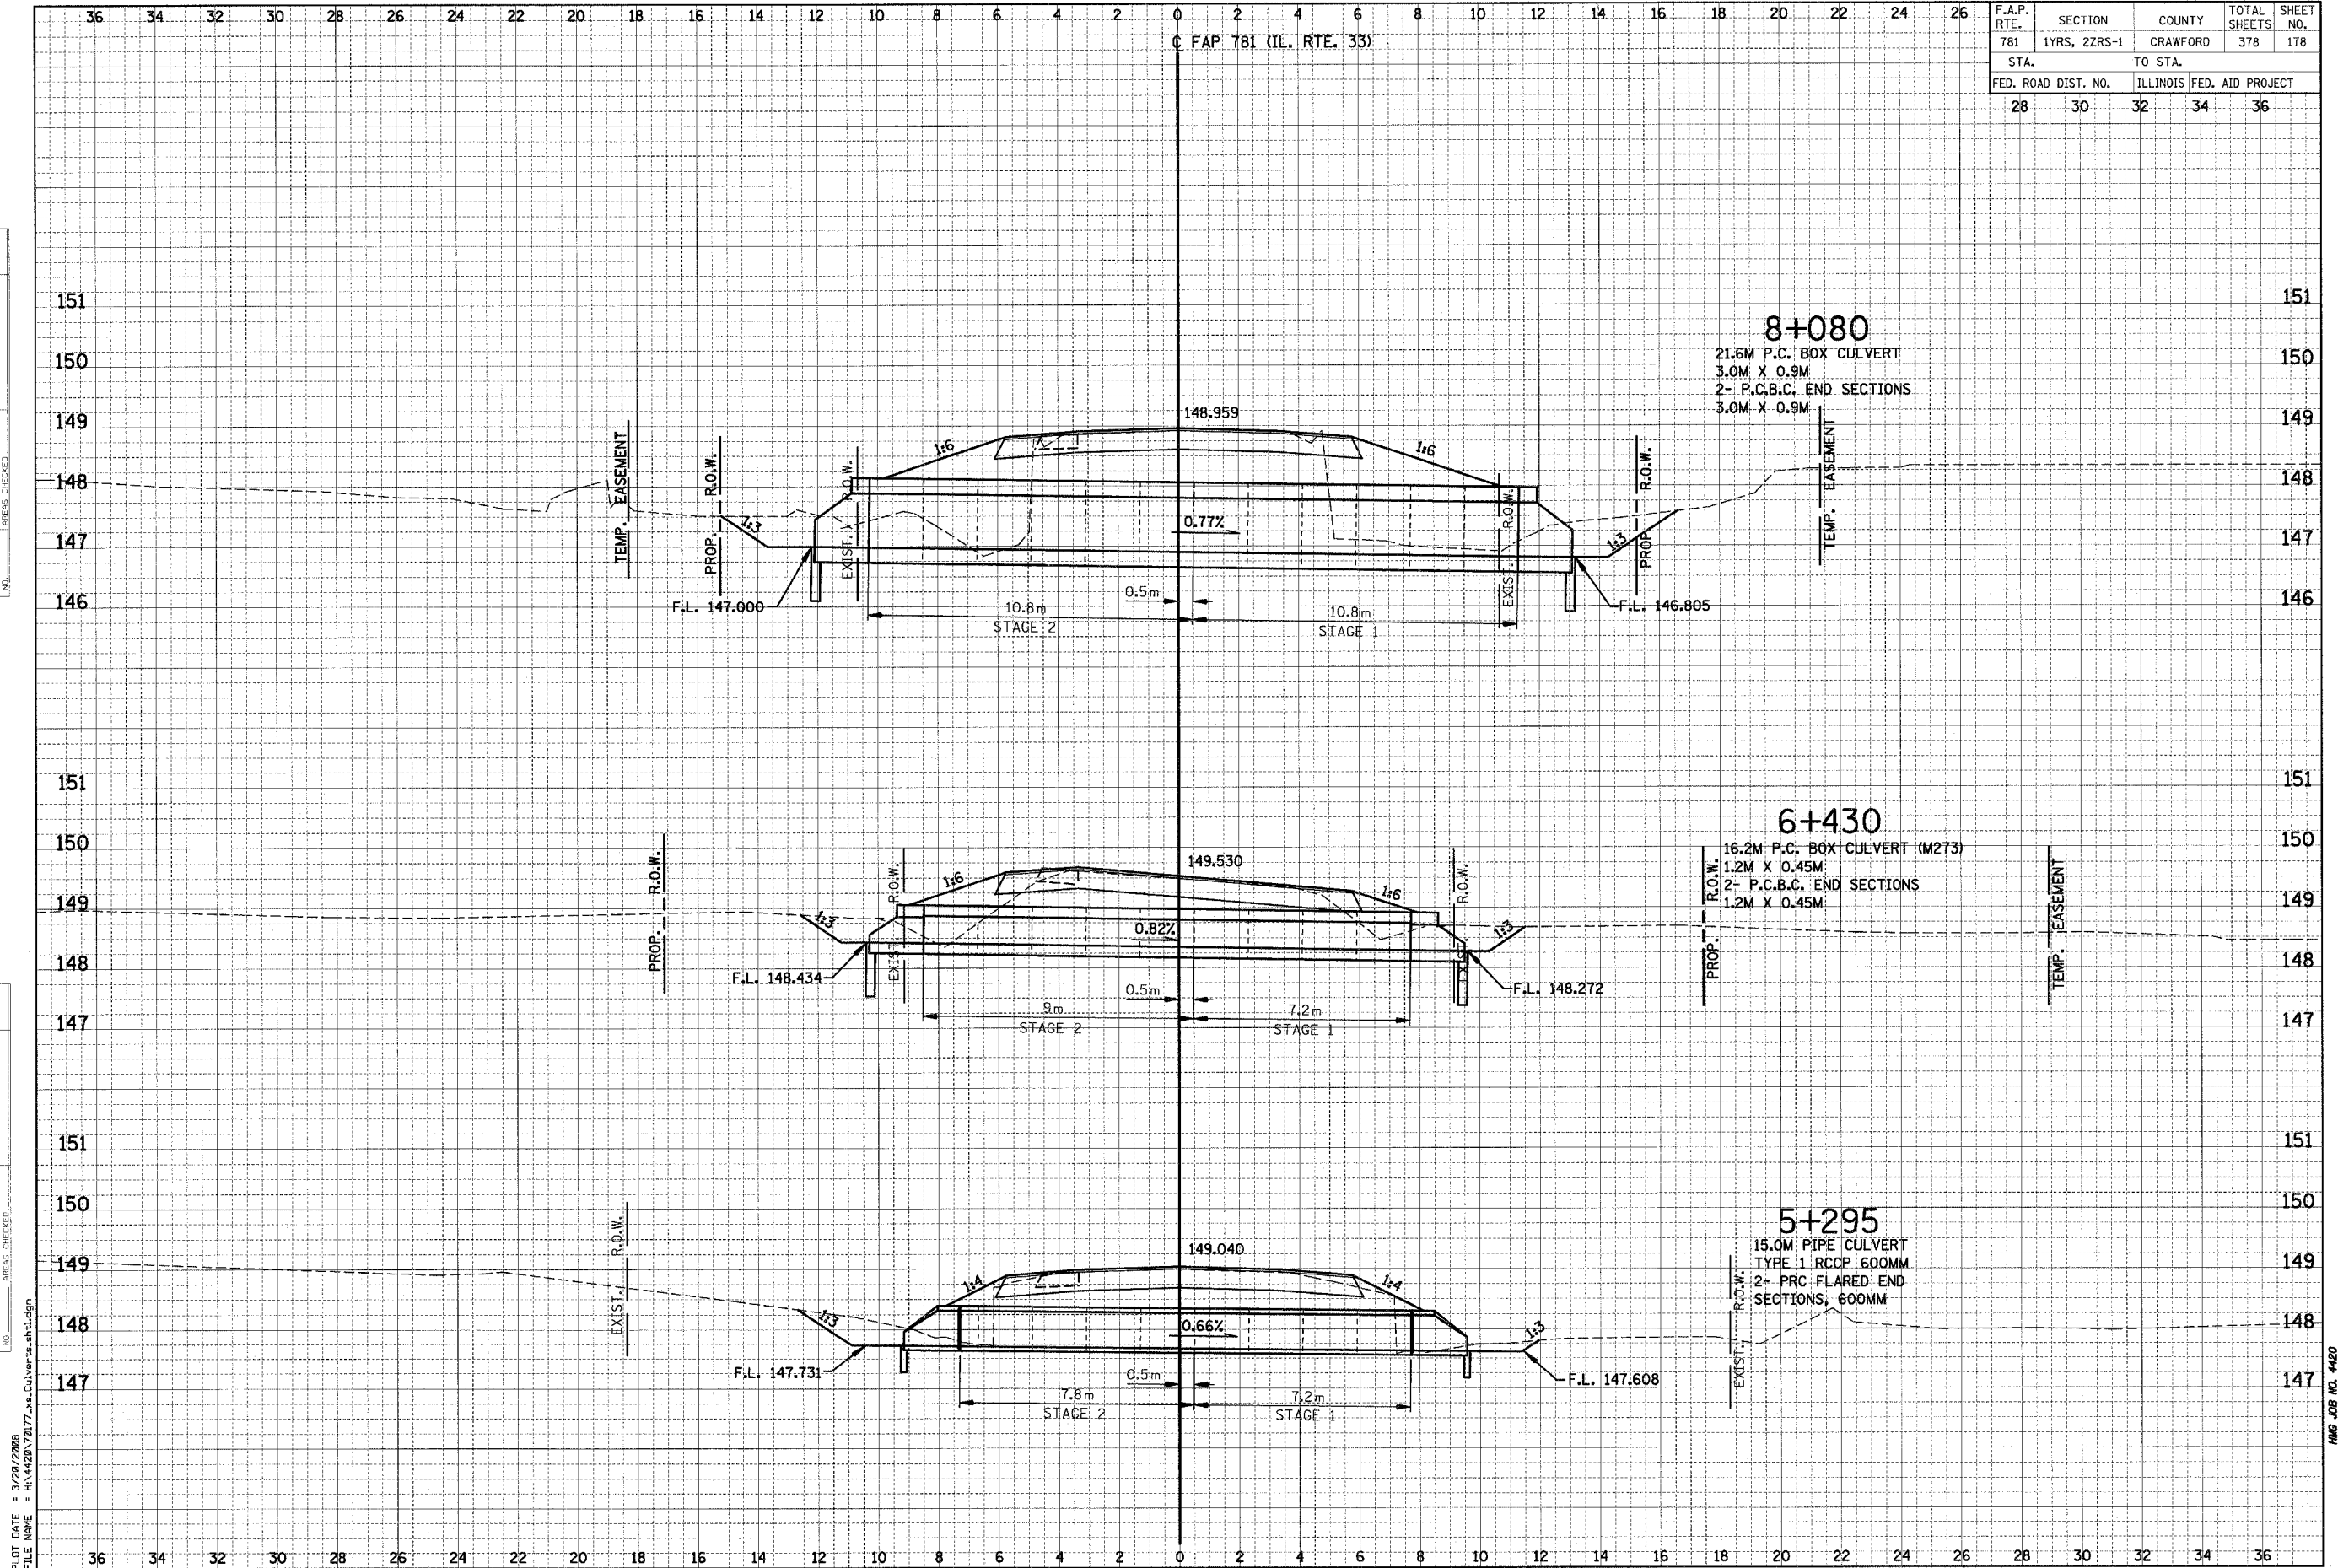

PLOT DATE = 3/20/2008  
 FILE NAME = H:\4420\78177.as-Culverts.dgn

HMG JOB NO. 4420