


F.A.P. RTE.	SECTION	COUNTY	TOTAL SHEETS	SHEET NO.
781	1YRS, 2ZRS-1	CRAWFORD	378	225
STA.		TO STA.		
153		154		
FED. ROAD DIST. NO.		ILLINOIS FED. AID PROJECT		

FINAL SURVEY	BY	DATE
NO. _____	_____	_____
PLOTTED	BY	DATE
_____	_____	_____
NOTE BOOK	NO.	
_____	_____	
AREAS CHECKED		

ORIGINAL SURVEY	BY	DATE
NO. _____	_____	_____
PLOTTED	BY	DATE
_____	_____	_____
NOTE BOOK	NO.	
_____	_____	
AREAS CHECKED		

PLOT DATE = 3/20/2008  
 FILE NAME = H:\4420\Ncr\_133\_west.mxd

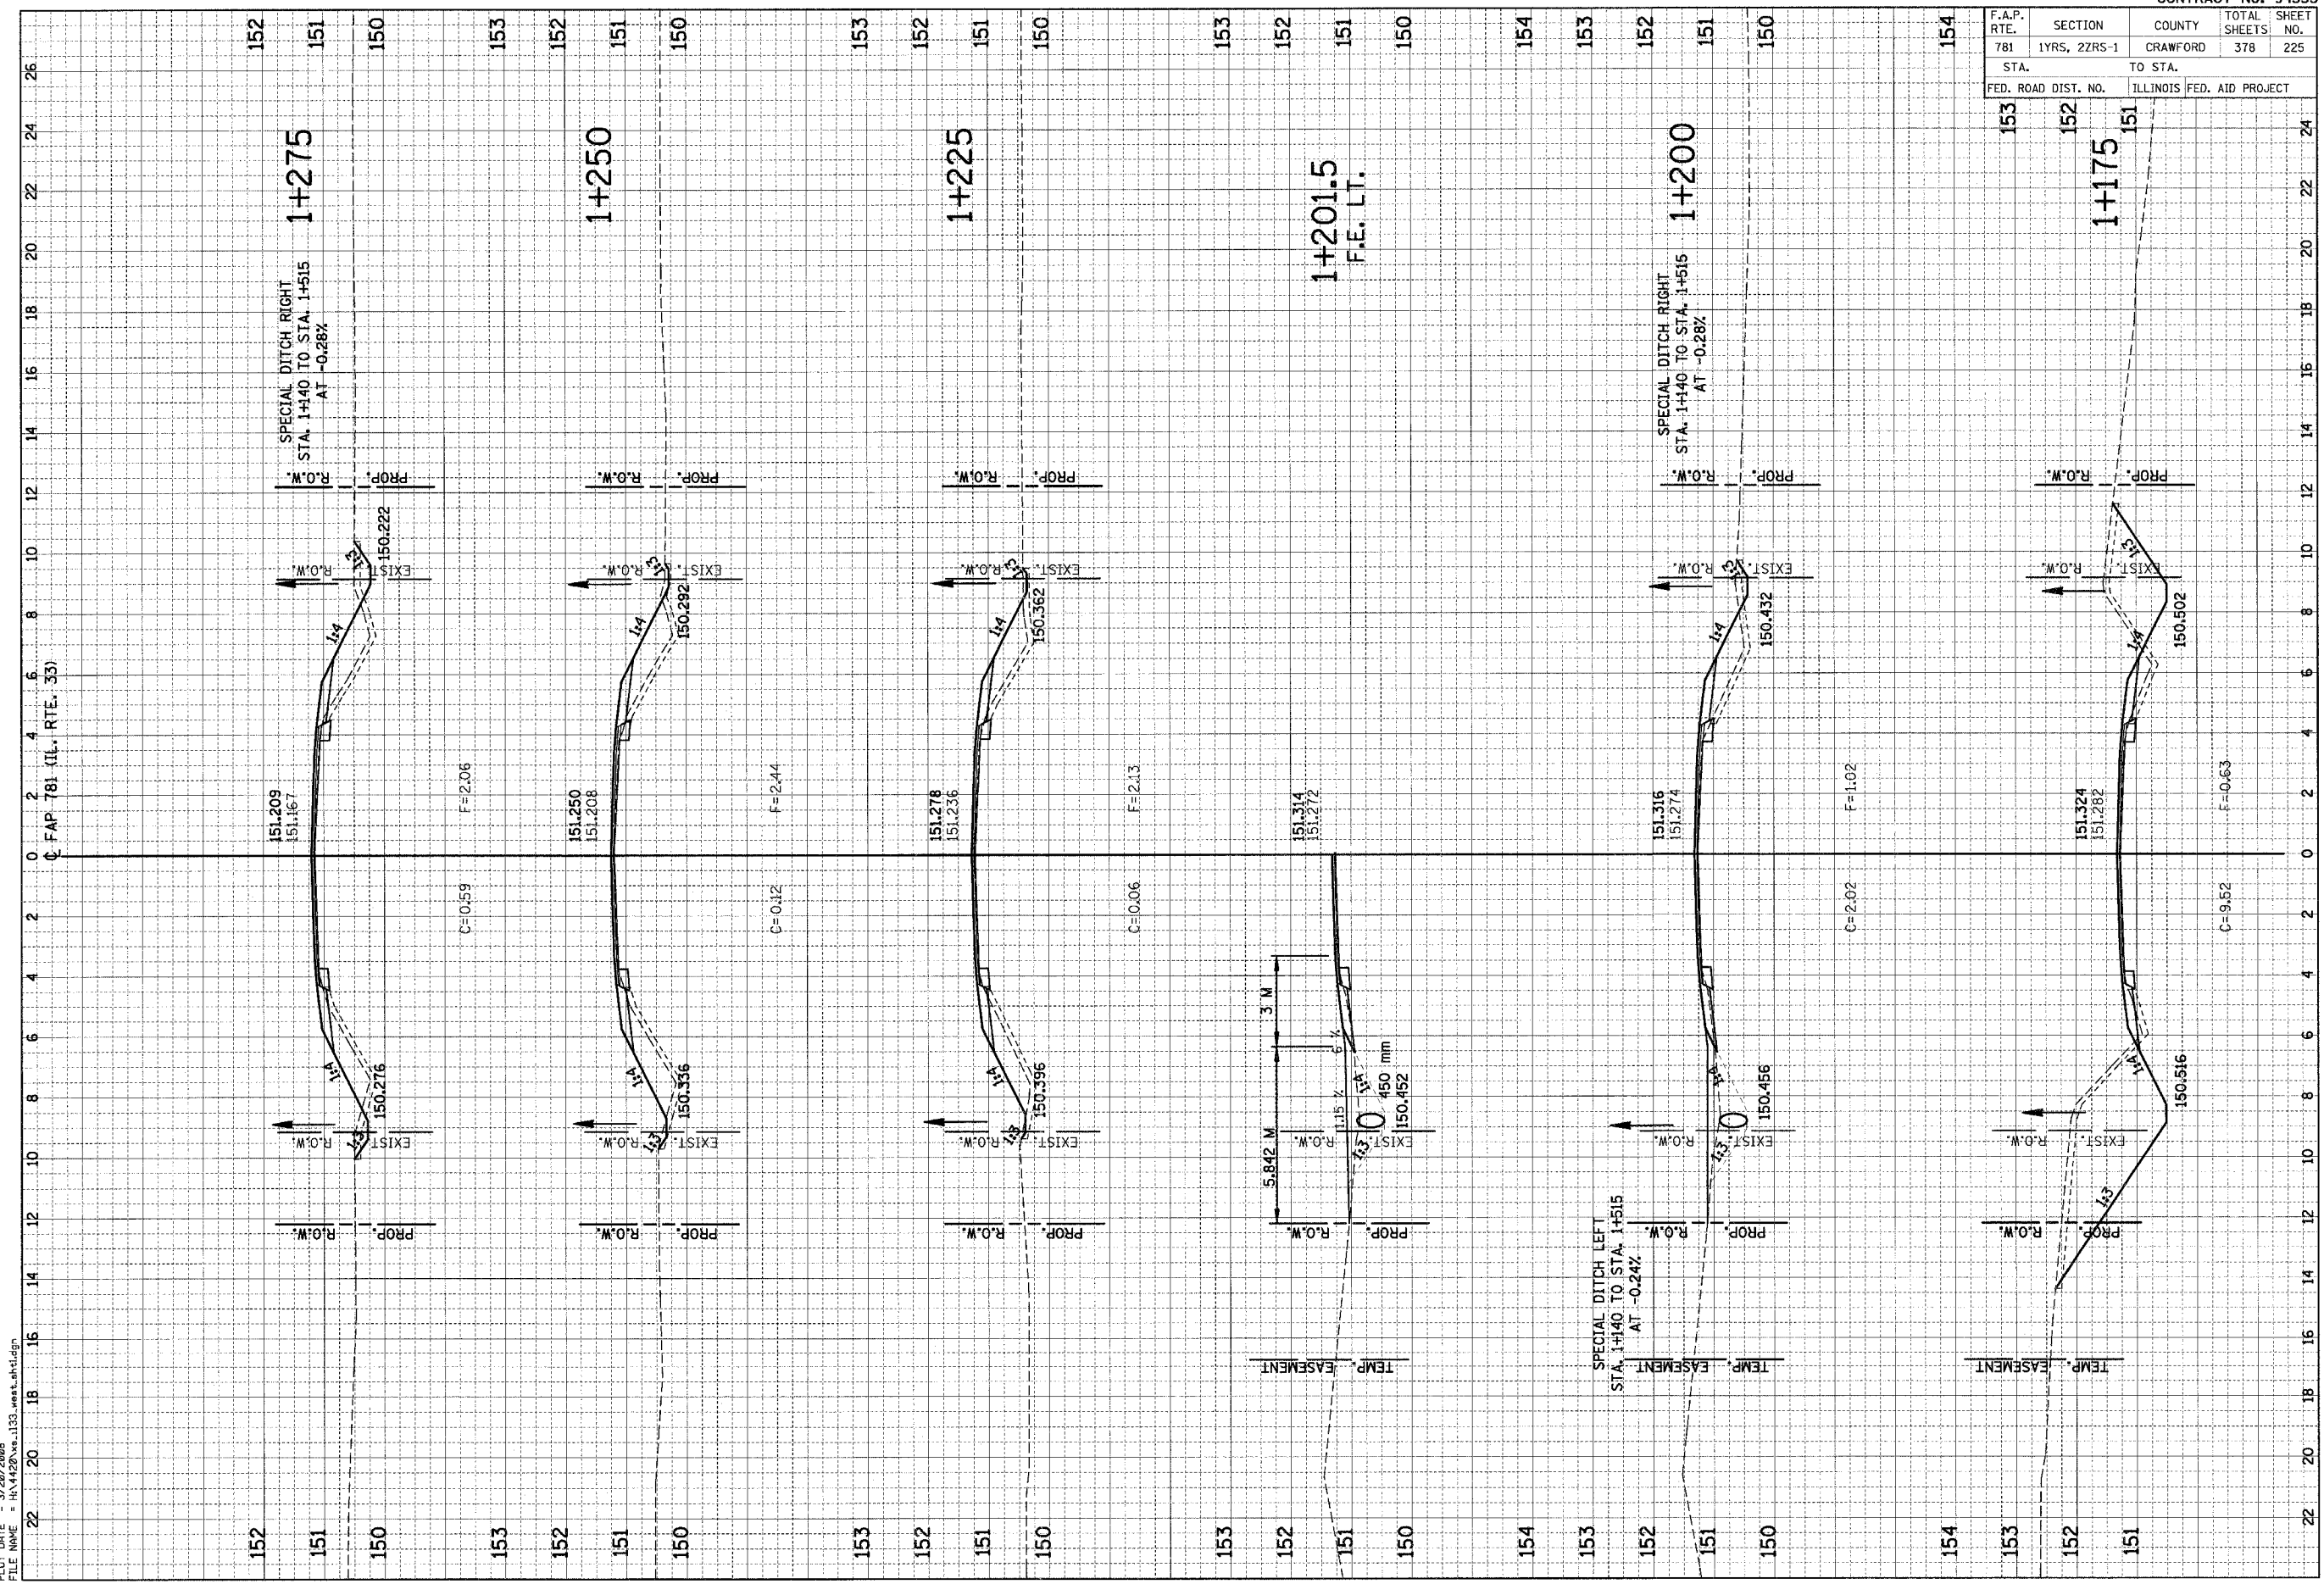

HMG JOB NO. 4420