


F.A.P. RTE.	SECTION	COUNTY	TOTAL SHEETS	SHEET NO.
781	1YRS, 2ZRS-1	CRAWFORD	378	250
STA.		TO STA.		
FED. ROAD DIST. NO.		ILLINOIS FED. AID PROJECT		

FINAL SURVEY	BY	DATE
BLANKETED		
NOTE BOOK		
AREAS CHECKED		

ORIGINAL SURVEY	BY	DATE
BLANKETED		
NOTE BOOK		
AREAS CHECKED		

PLOT DATE = 3/20/2008
 FILE NAME = H:\4420\4420\133\oblong.tbl.dgn

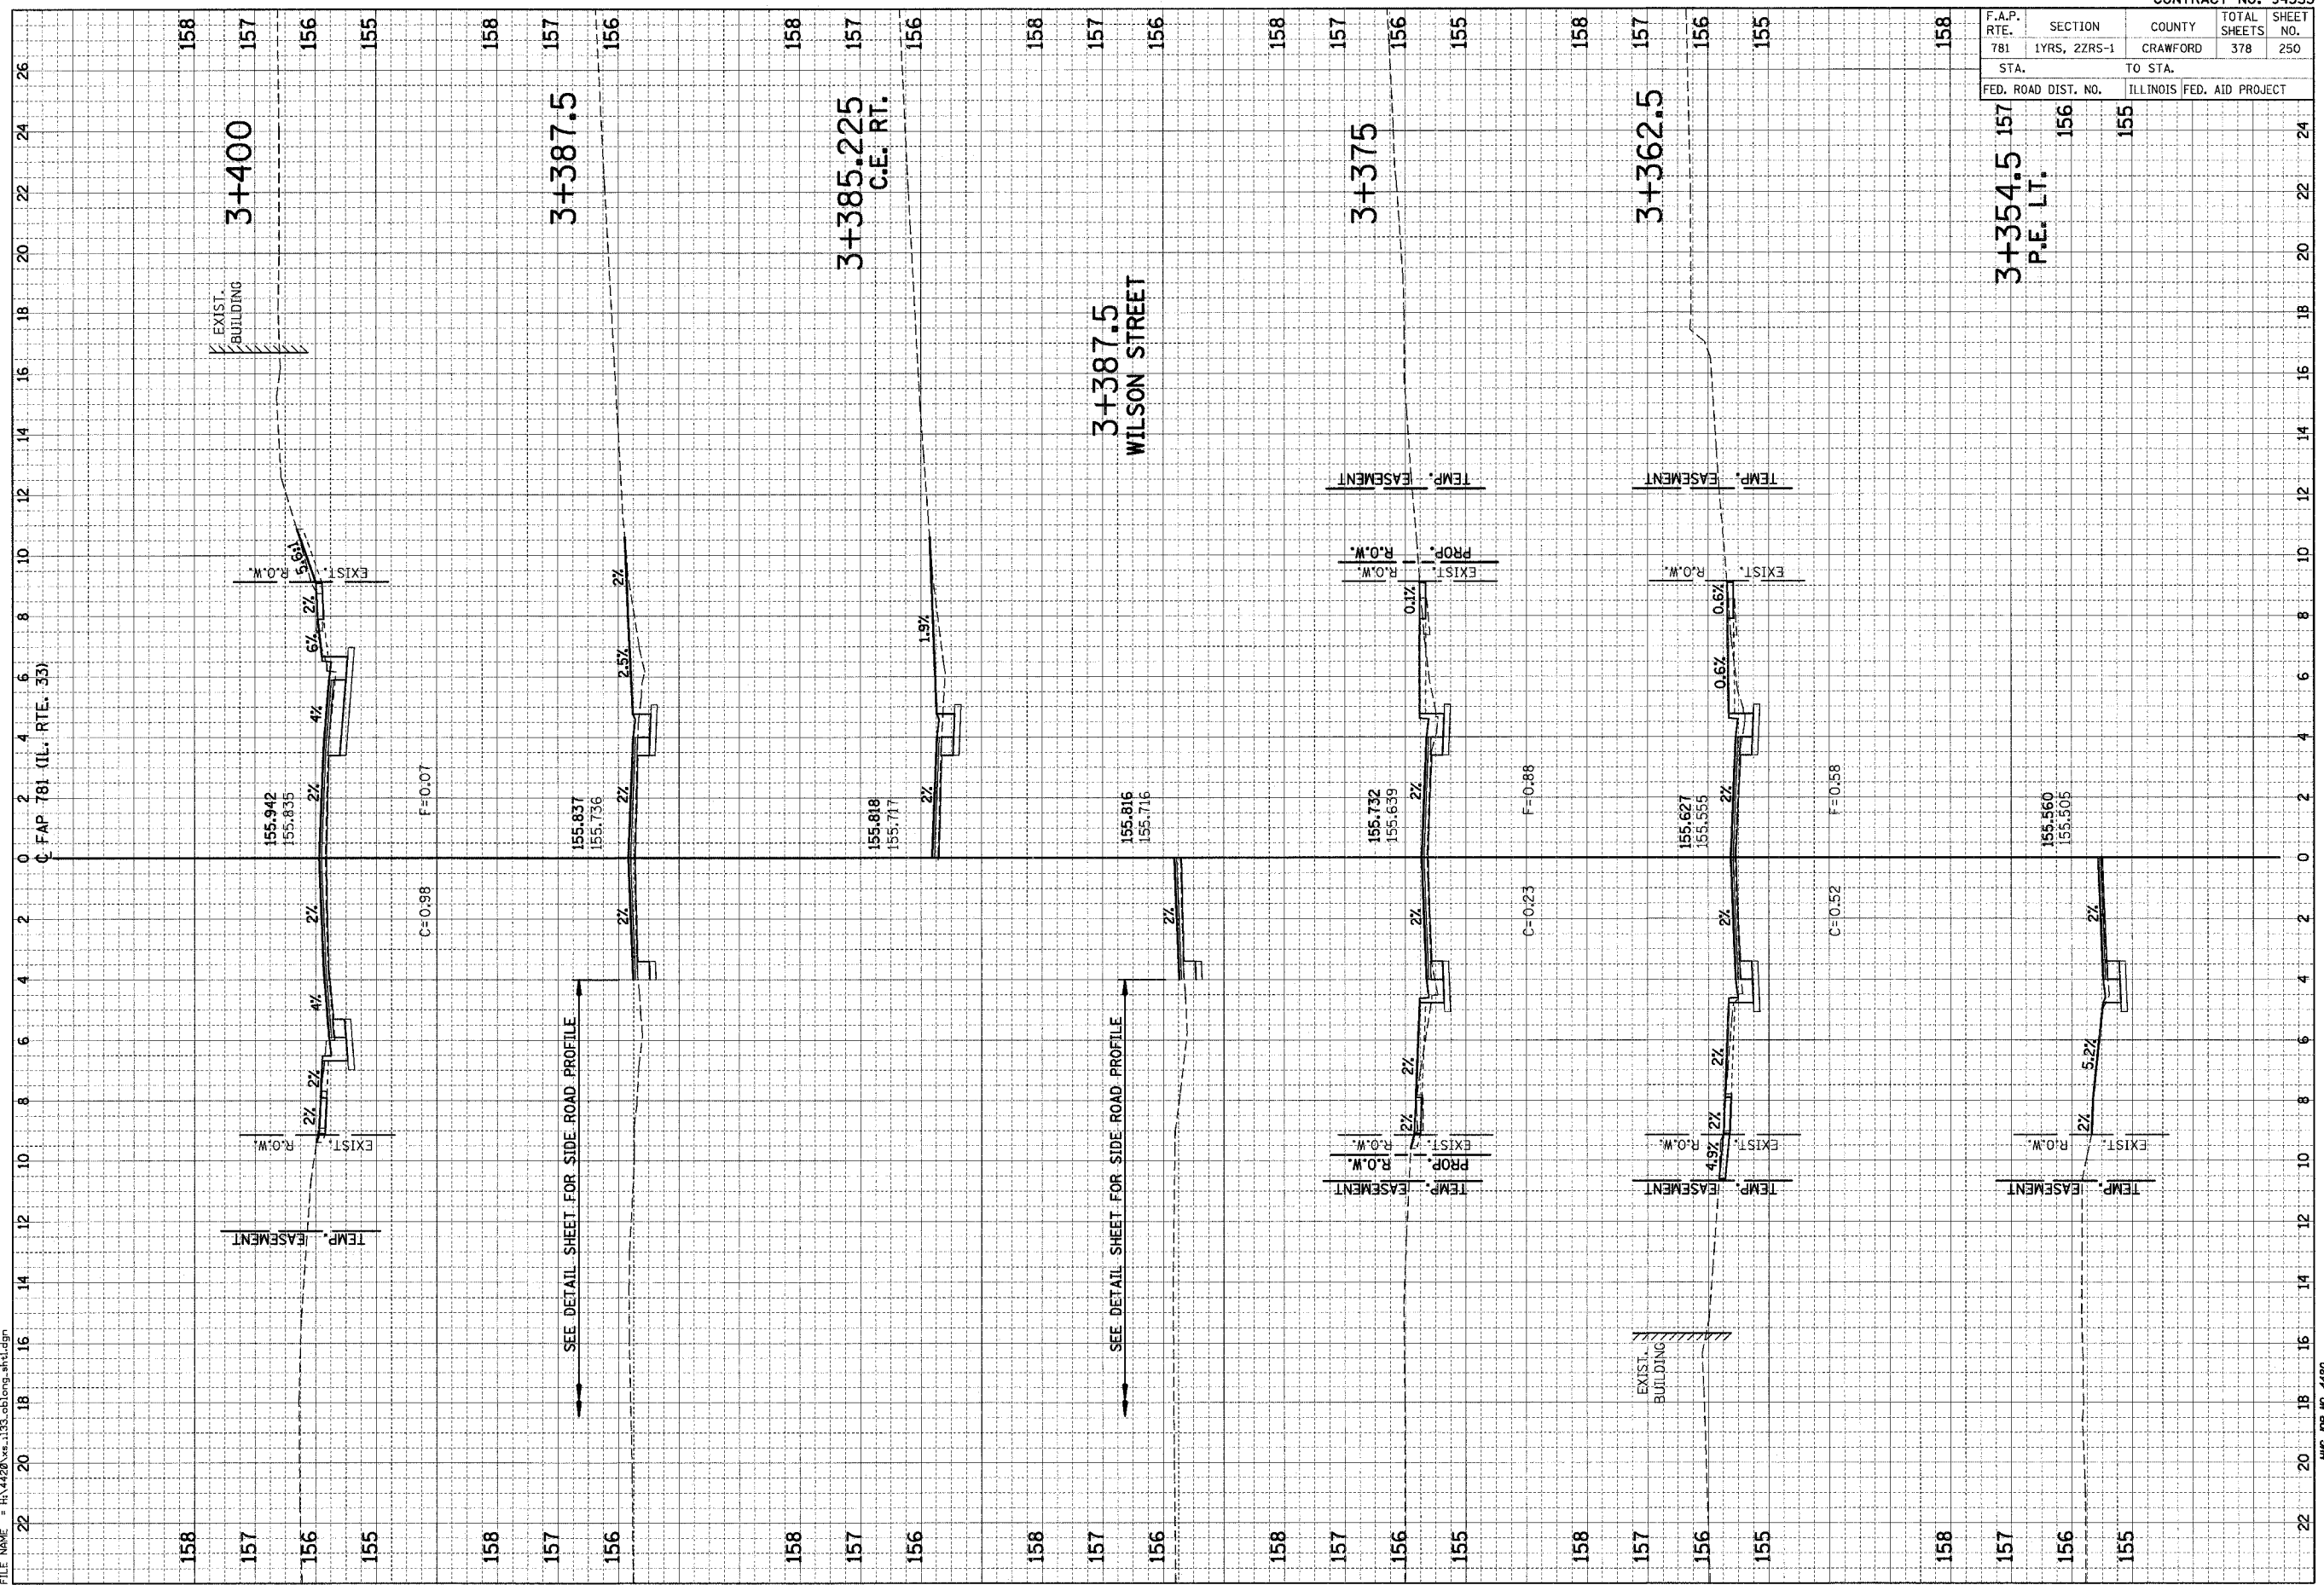

SEE DETAIL SHEET FOR SIDE ROAD PROFILE

SEE DETAIL SHEET FOR SIDE ROAD PROFILE

3+354.5
 P.E. LT.
 156
 155