


F.A.P. RTE.	SECTION	COUNTY	TOTAL SHEETS	SHEET NO.
781	1YRS, 2ZRS-1	CRAWFORD	378	289
STA.		TO STA.		
FED. ROAD DIST. NO.	ILLINOIS	FED. AID PROJECT		

FINAL SURVEY PLOTTED AREAS CHECKED	BY	DATE
NOTE BOOK AREAS CHECKED		

ORIGINAL SURVEY PLOTTED AREAS CHECKED	BY	DATE
NOTE BOOK AREAS CHECKED		

PLOT DATE = 3/26/2009  
 FILE NAME = H:\4420\94533\94533.dwg

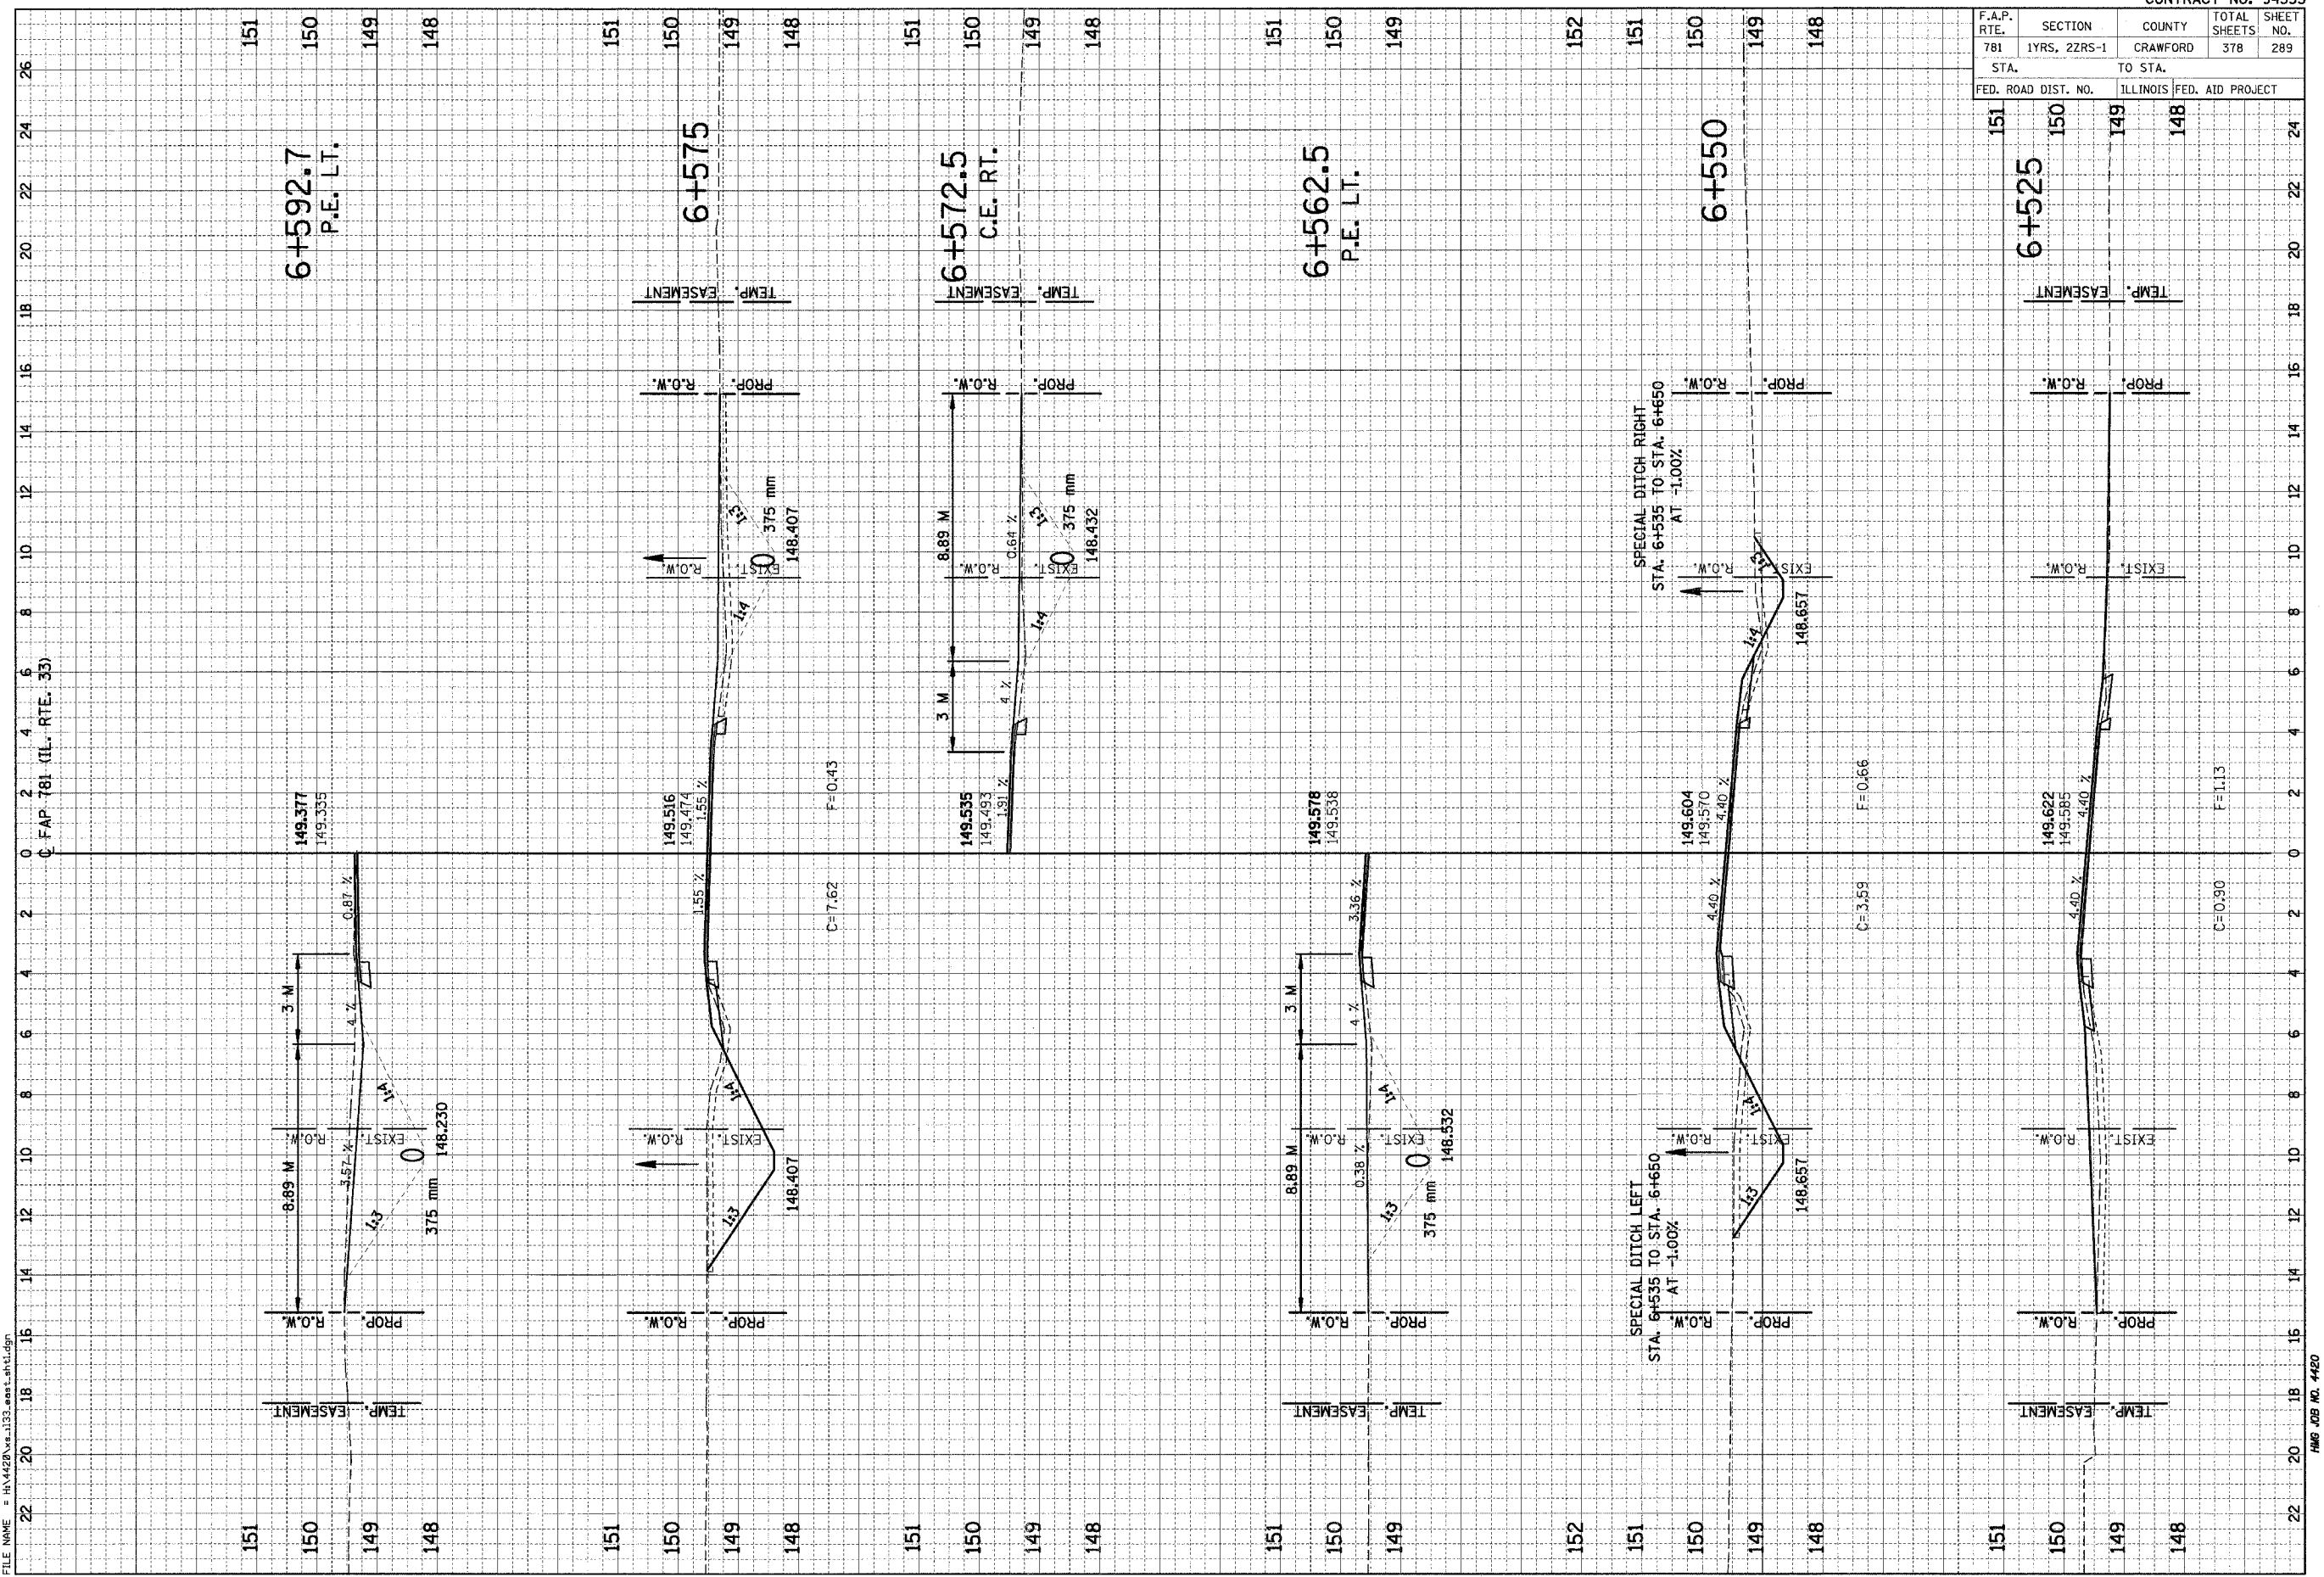

HMG JOB NO. 4420