


F.A.P. RTE.	SECTION	COUNTY	TOTAL SHEETS	SHEET NO.
781	1YRS, 2ZRS-1	CRAWFORD	378	298
STA.		TO STA.		
20		22		
FED. ROAD DIST. NO.		ILLINOIS FED. AID PROJECT		
20		24 26 28		

FINAL SURVEY	SUBMITTED	DATE
NOTE BOOK	PLOTTED	
NO.	TEMPLATE	
	AREAS CHECKED	

ORIGINAL SURVEY	SUBMITTED	DATE
NOTE BOOK	PLOTTED	
NO.	TEMPLATE	
	AREAS CHECKED	

PLOT DATE = 3/20/2008  
 FILE NAME = H:\420 vs. 133.east.sh2.dgn

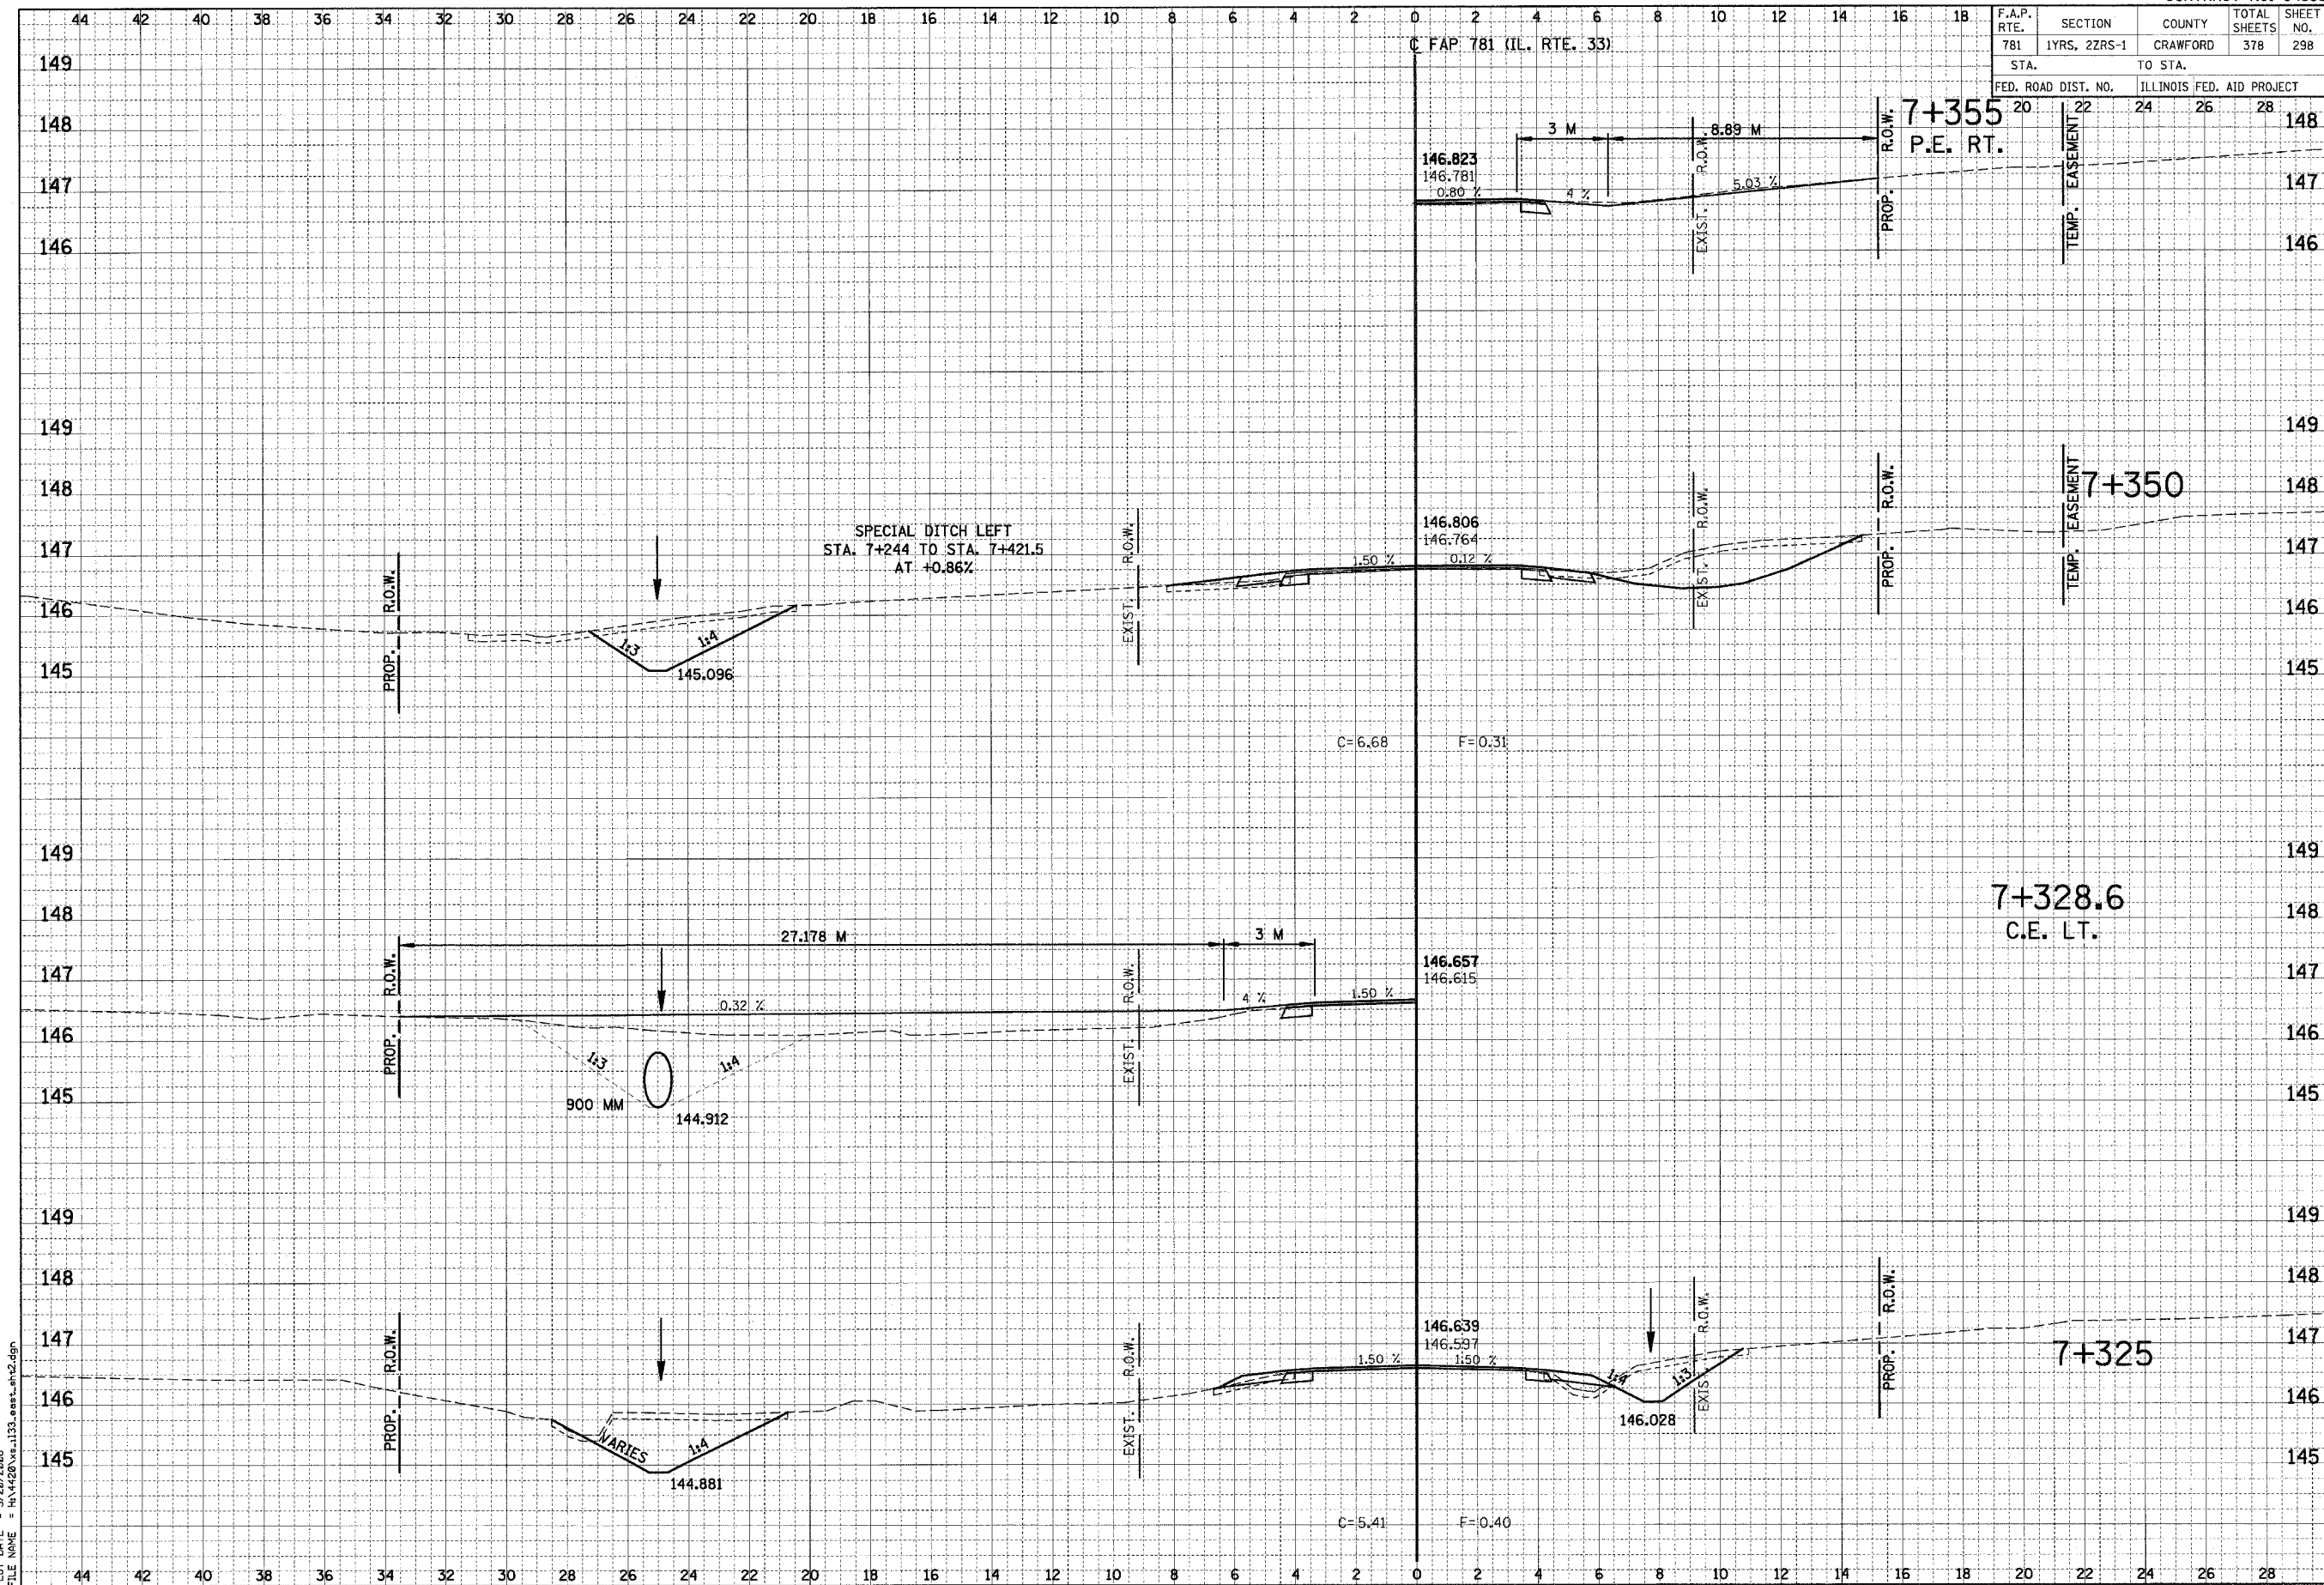

HMS JOB NO. 4480