


F.A.P. RTE.	SECTION	COUNTY	TOTAL SHEETS	SHEET NO.
781	1YRS, 2ZRS-1	CRAWFORD	378	299
STA.		TO STA.		
20 22		24 26 28 149		
FED. ROAD DIST. NO.	ILLINOIS FED. AID PROJECT			
20	22 24 26 28 149			

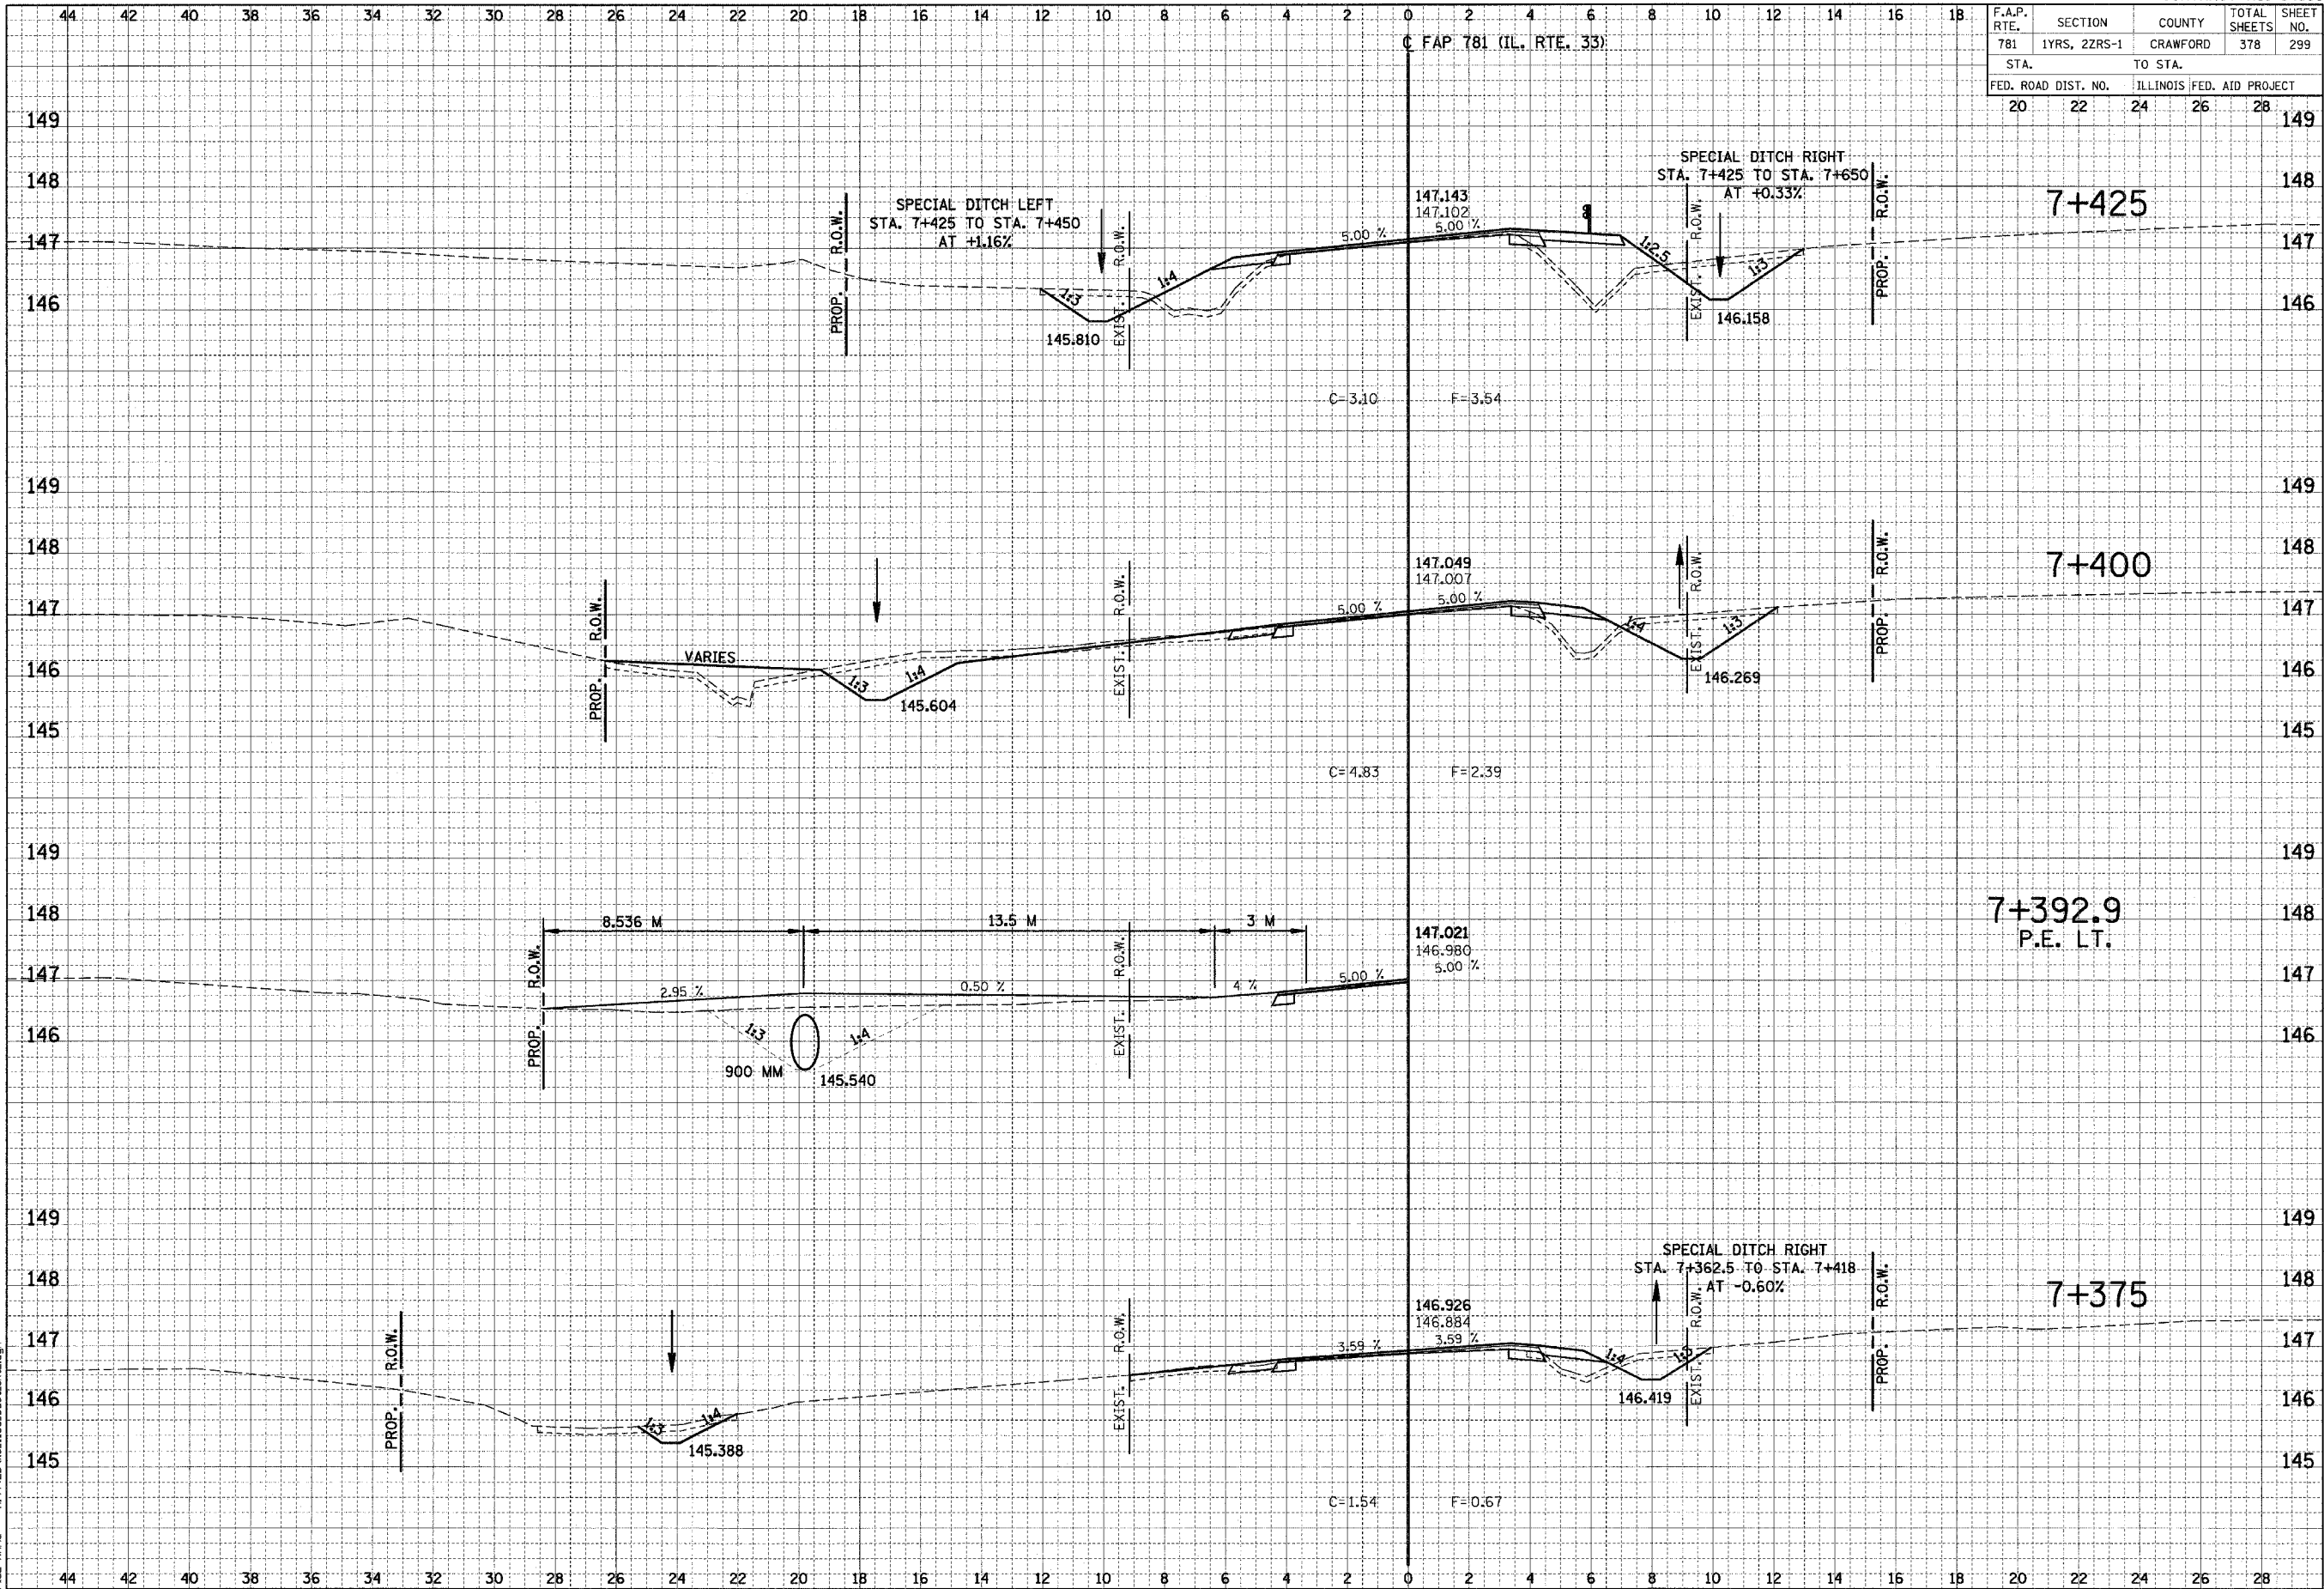

BY DATE
 SURVEYED
 SURVEY PLOTTED
 NOTE BOOK
 AREAS CHECKED
 NO.

BY DATE
 ORIGINAL SURVEY
 SURVEY PLOTTED
 NOTE BOOK
 AREAS CHECKED
 NO.

PLOT DATE = 3/20/2008
 FILE NAME = H:\1420\vs_1133\sect_ah2.dgn

HMG JOB NO. 4420