


F.A.P. RTE.	SECTION	COUNTY	TOTAL SHEETS	SHEET NO.
781	1YRS, 2ZRS-1	CRAWFORD	378	302
STA. TO STA.		ILLINOIS FED. AID PROJECT		
FED. ROAD DIST. NO.				

FINAL SURVEY	BY	DATE
REVISION		
NOTE BOOK		
AREAS CHECKED		

ORIGINAL SURVEY	BY	DATE
REVISION		
NOTE BOOK		
AREAS CHECKED		

PLOT DATE = 3/29/2008
 FILE NAME = H:\4420\4420\133.eort_sht3.dgn

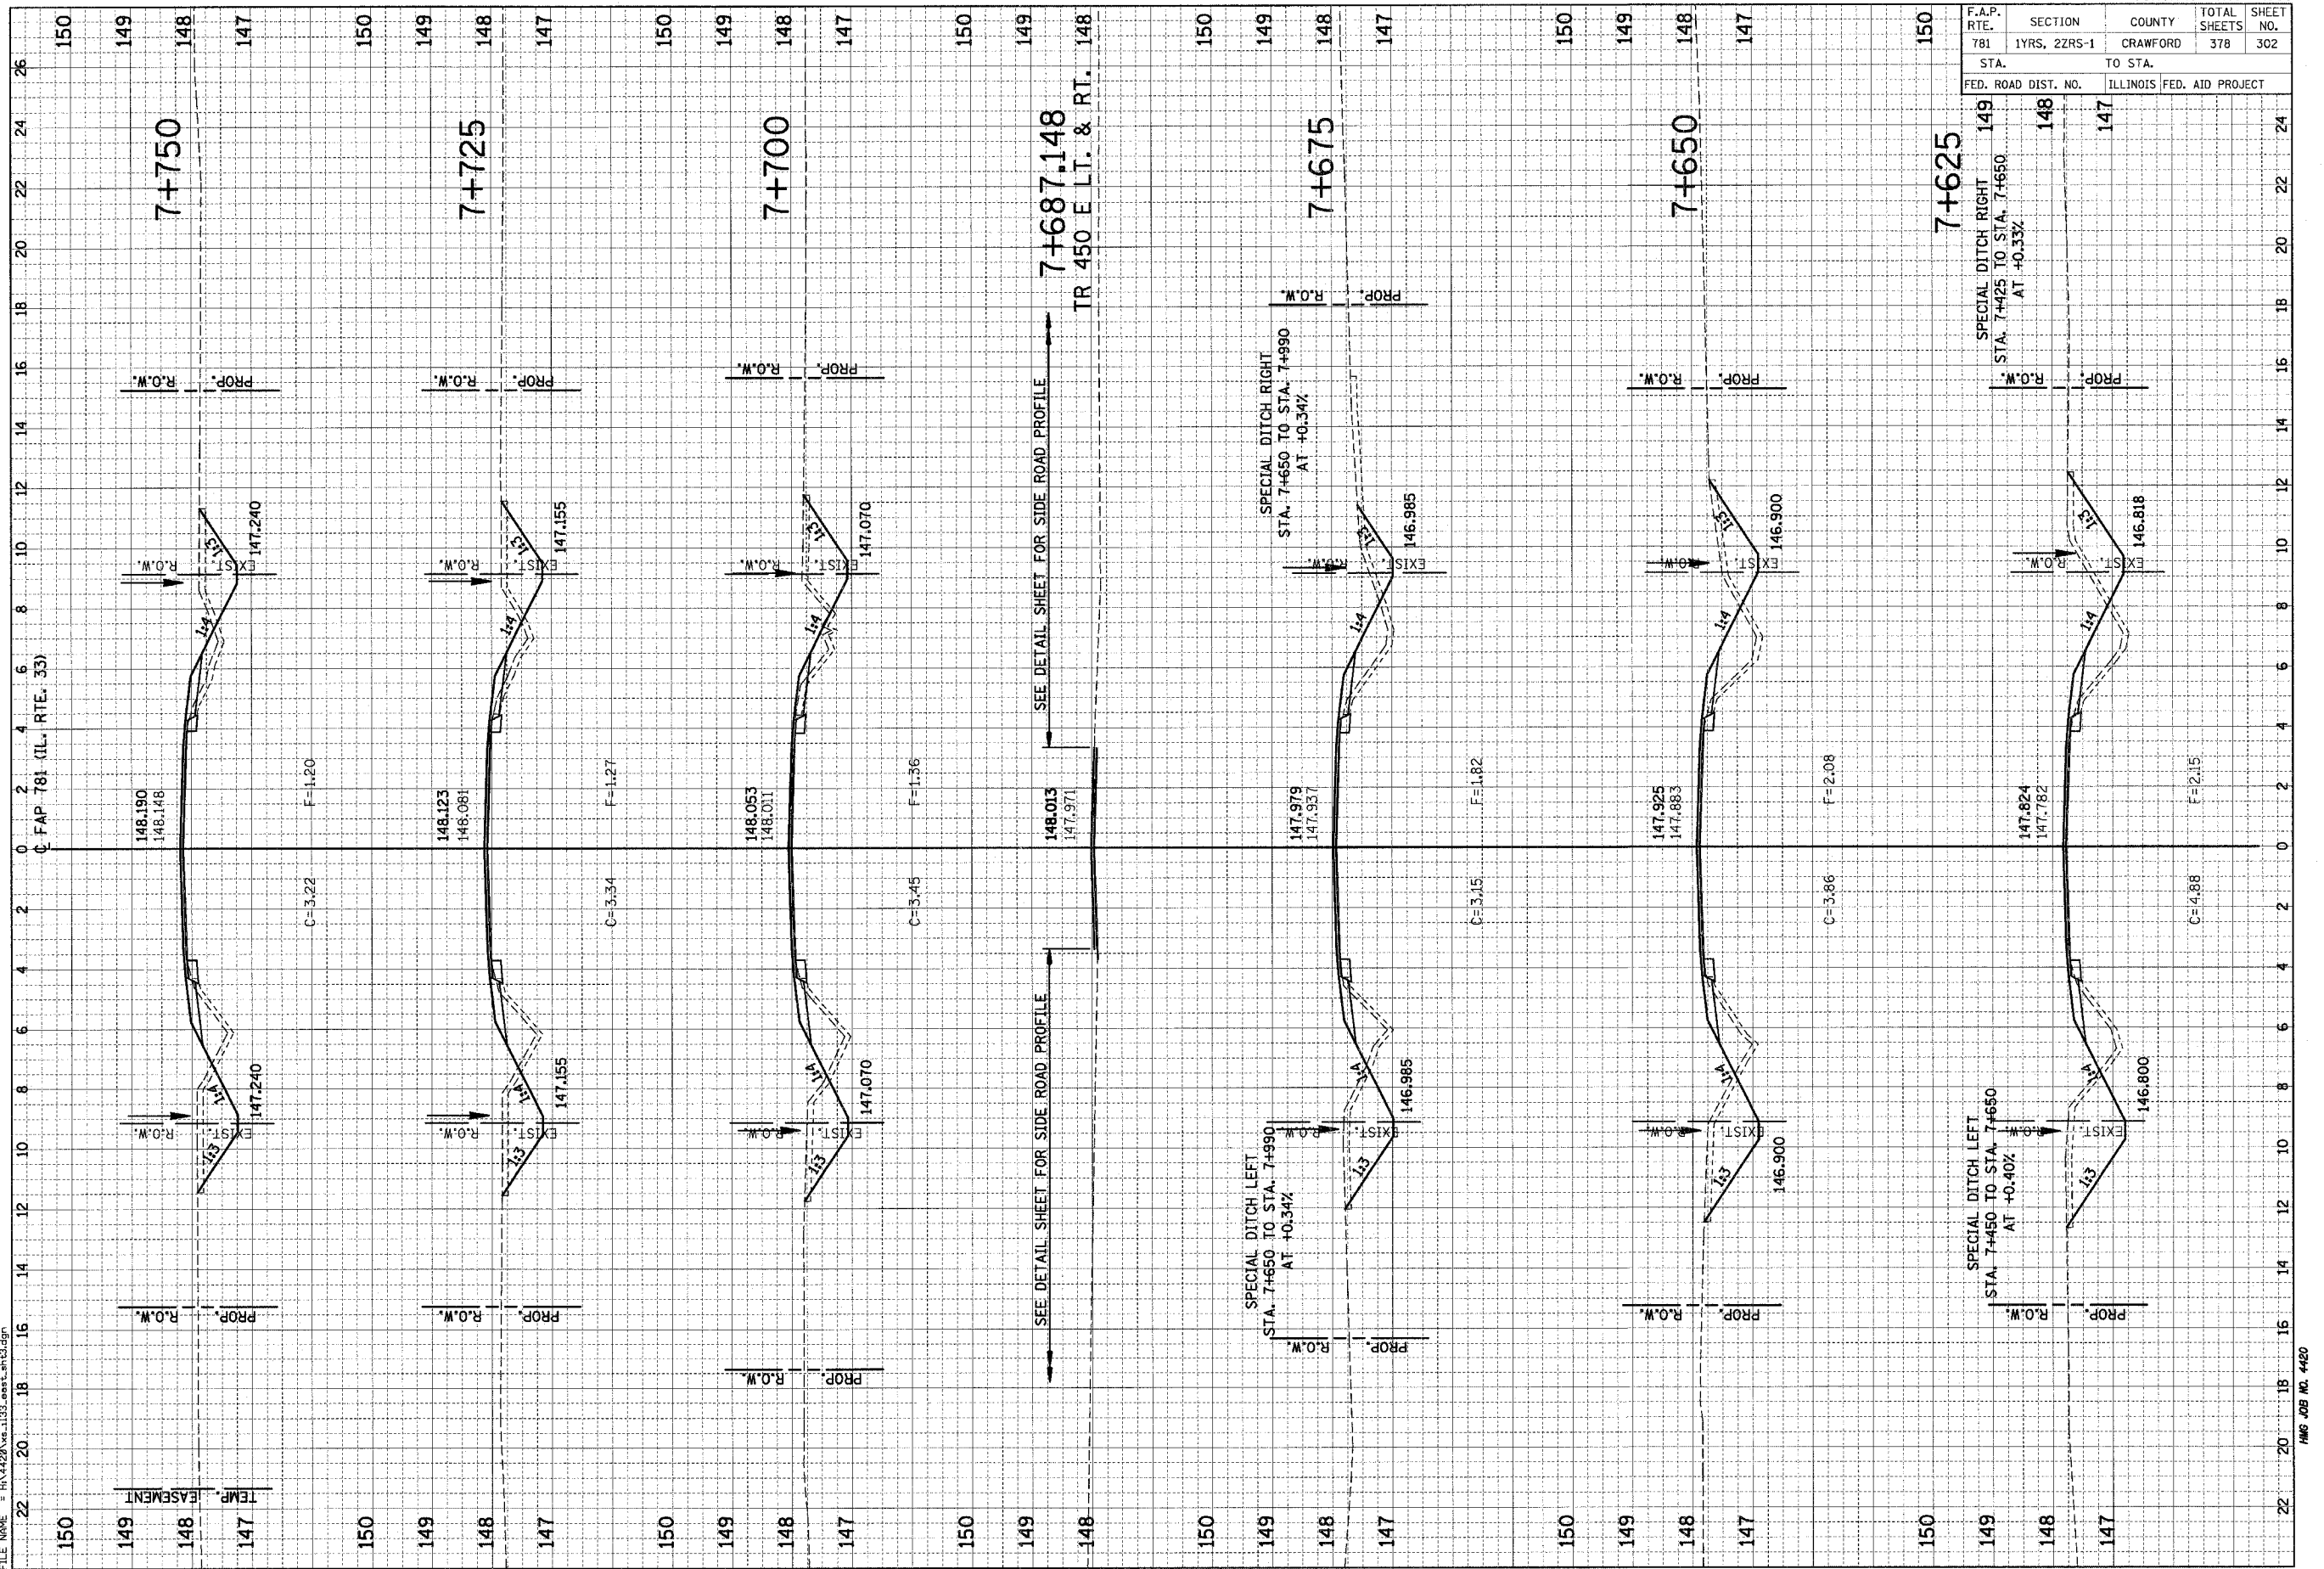

SPECIAL DITCH RIGHT	BY	DATE
STA. 7+425 TO STA. 7+650		
AT +0.33%		

SPECIAL DITCH LEFT	BY	DATE
STA. 7+450 TO STA. 7+650		
AT +0.40%		