


F.A.P. RTE.	SECTION	COUNTY	TOTAL SHEETS	SHEET NO.
781	1YRS, 2ZRS-1	CRAWFORD	378	310

STA.	TO STA.
152	151
150	149

FED. ROAD DIST. NO.	ILLINOIS FED. AID PROJECT
152	149

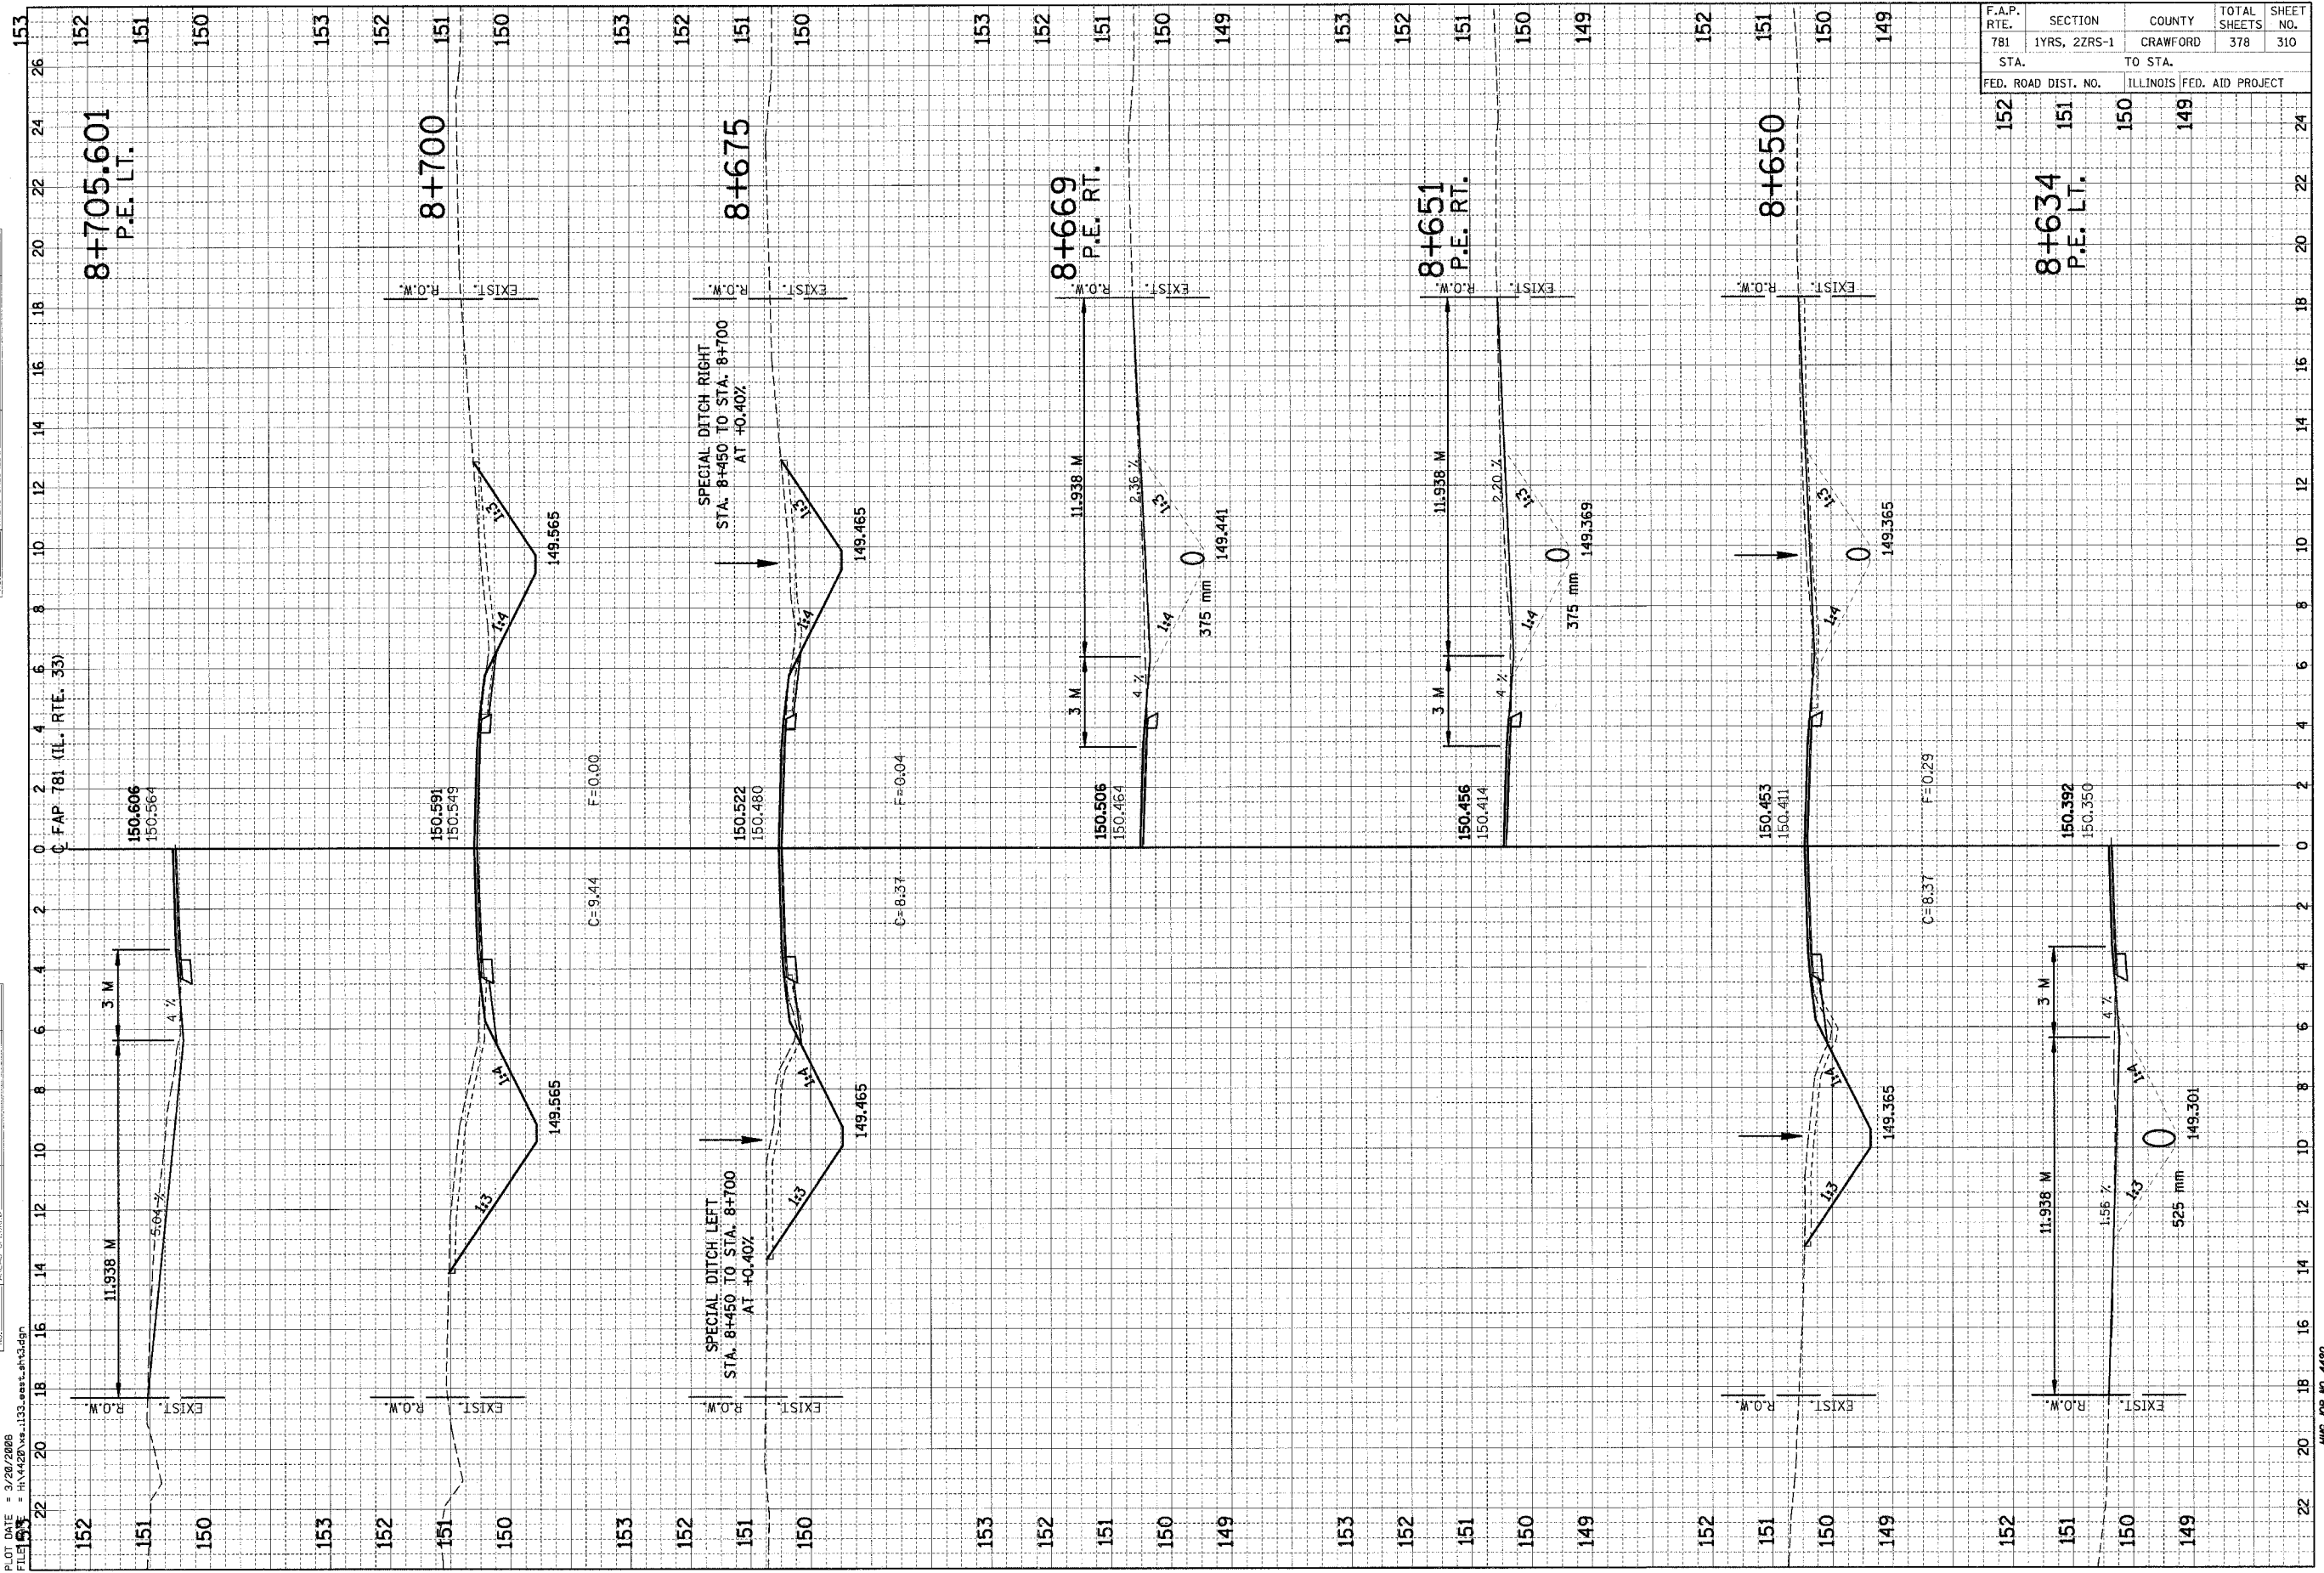

NO.	DATE	BY

NO.	DATE	BY

PLOT DATE = 3/26/2008
 FILE NAME = H:\4420\1133.east.sh3.dgn