


F.A.P. RTE.	SECTION	COUNTY	TOTAL SHEETS	SHEET NO.
781	1YRS, 2ZRS-1	CRAWFORD	378	314

STA. TO STA. ILLINOIS FED. AID PROJECT

FINAL SURVEY	DATE
SURVEY	BY
PLOTTED	DATE
TEMPLATE	BY
NOTE BOOK	DATE
AREAS CHECKED	BY
NO.	DATE

ORIGINAL SURVEY	DATE
SURVEY	BY
PLOTTED	DATE
TEMPLATE	BY
NOTE BOOK	DATE
AREAS CHECKED	BY
NO.	DATE

PLOT DATE = 3/20/2008
 FILE NAME = H:\1420\vs.133.eert.sht3.dgn

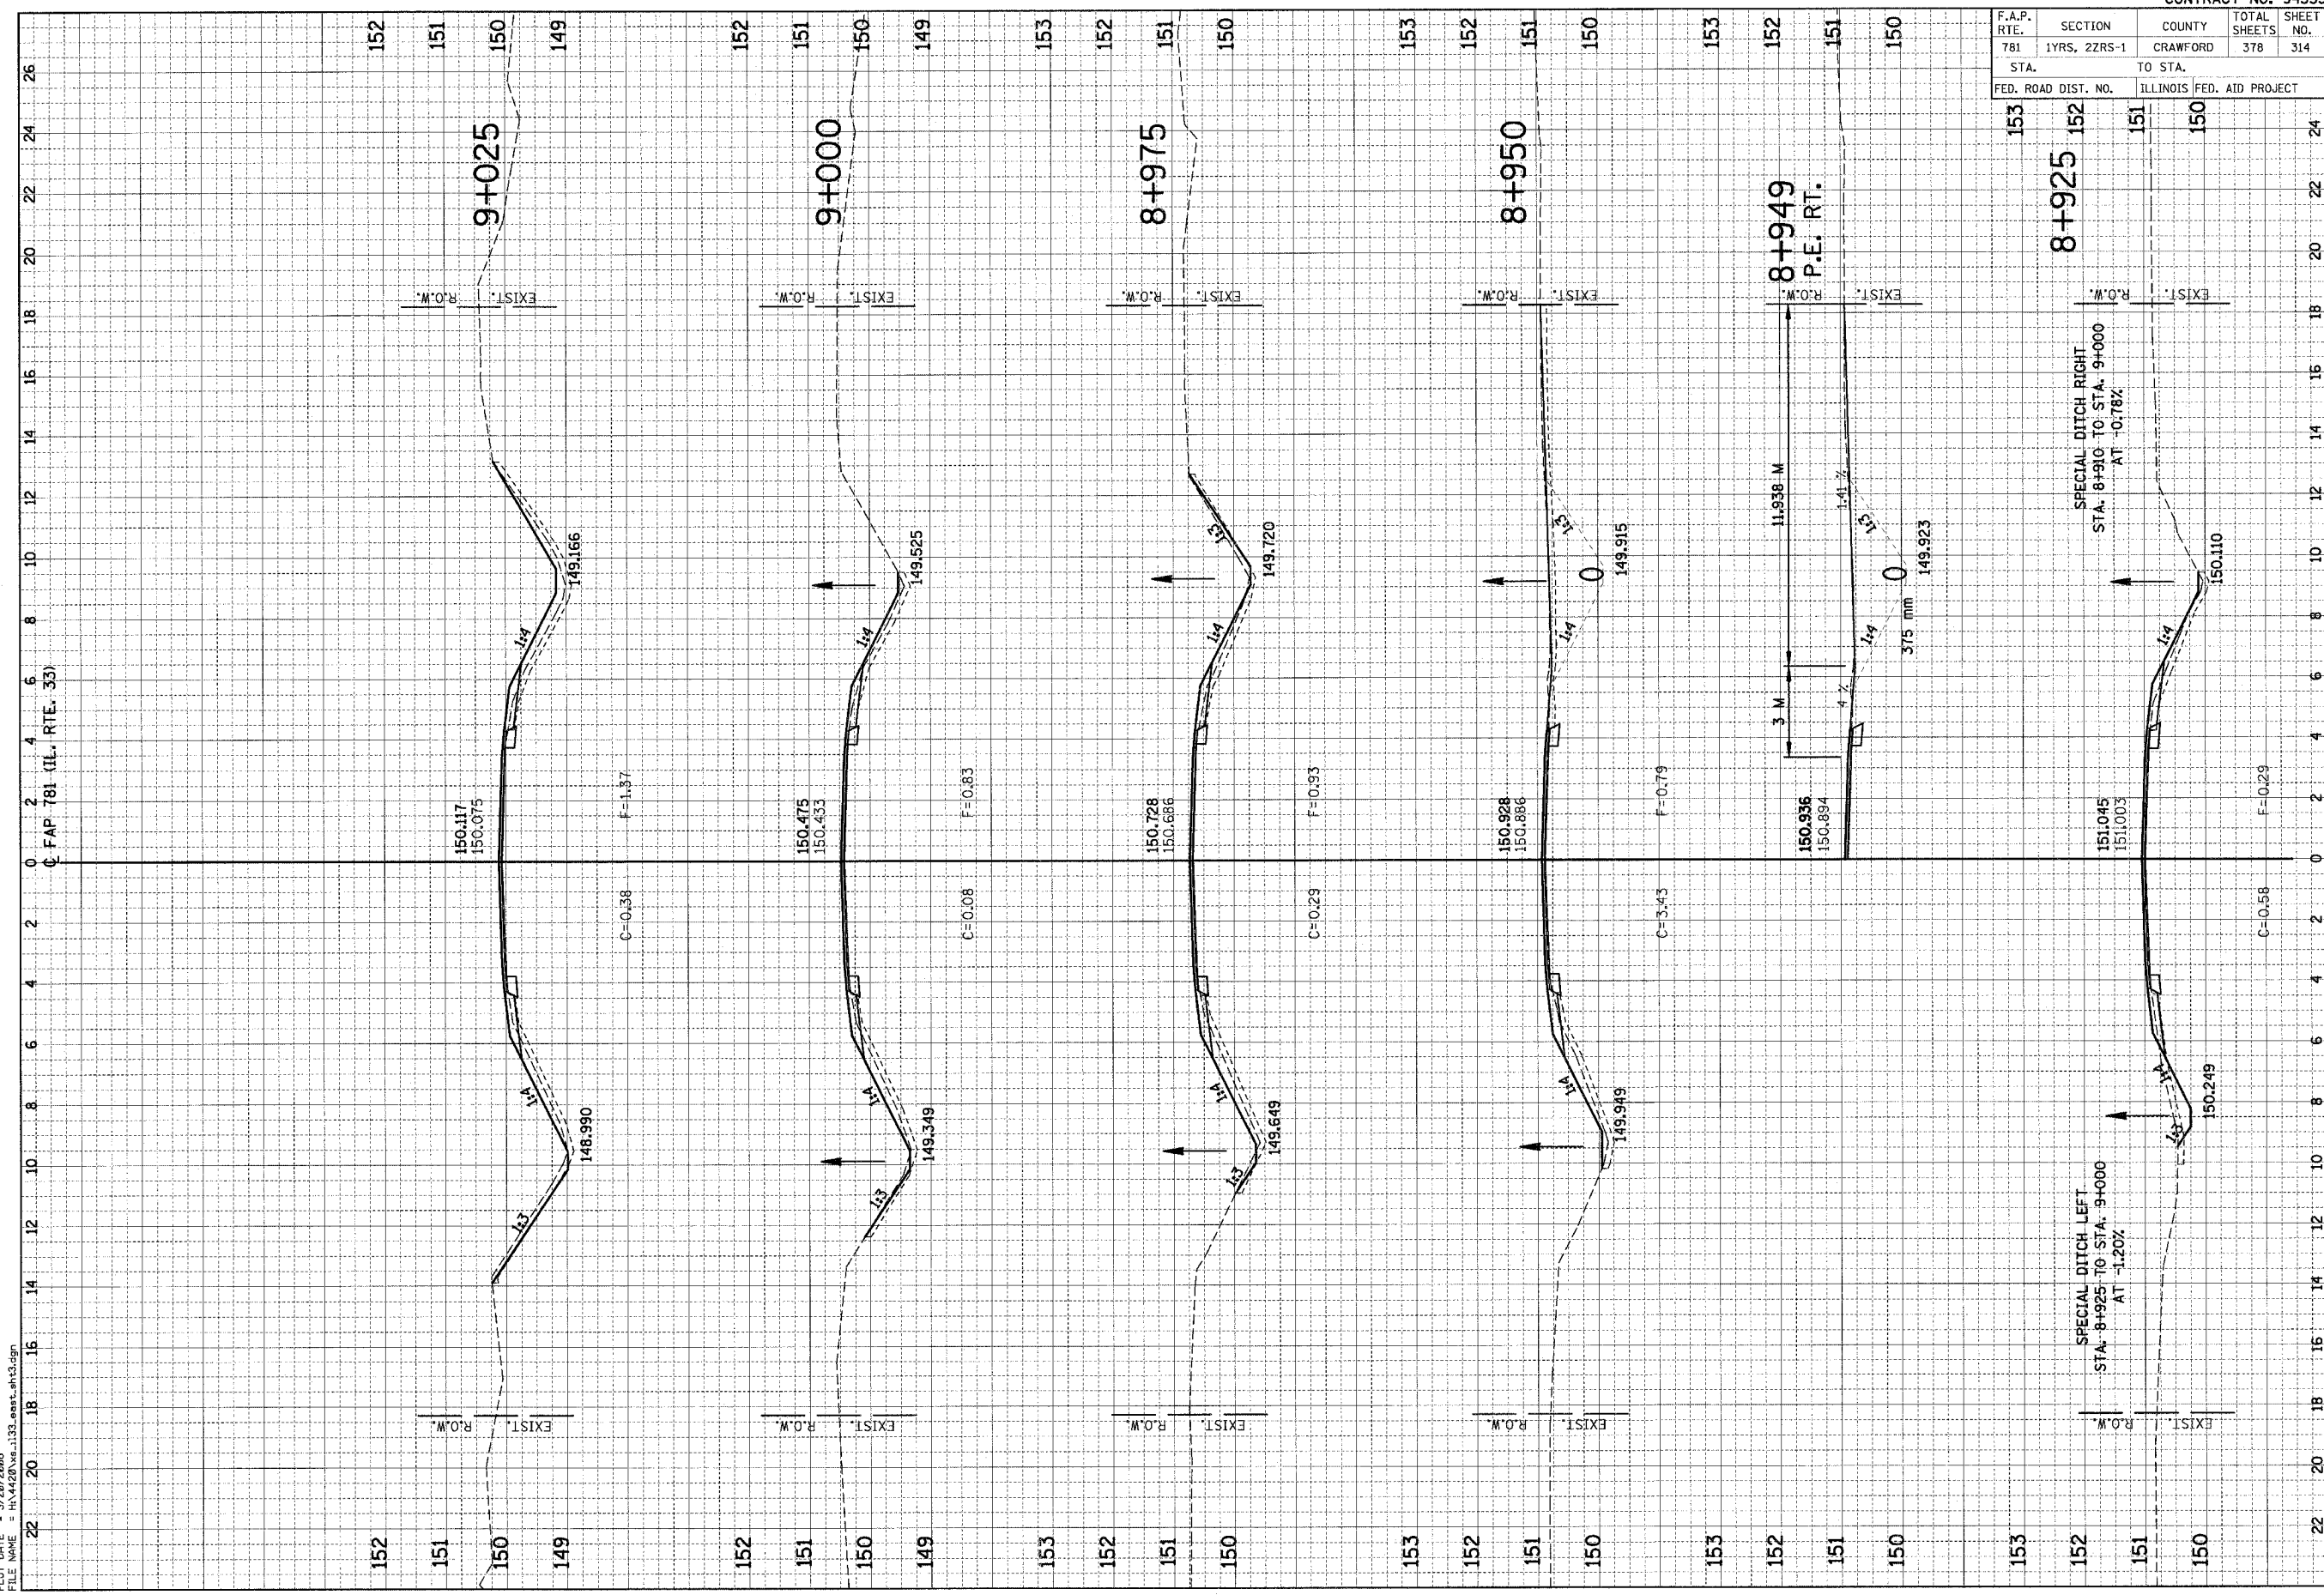

HMG JOB NO. 4460