


F.A.P. RTE.	SECTION	COUNTY	TOTAL SHEETS	SHEET NO.
781	1YRS, 2ZRS-1	CRAWFORD	378	316
STA.		TO STA.		
146		145		
FED. ROAD DIST. NO.	ILLINOIS		FED. AID PROJECT	

FINAL SURVEY	SURVEYED	BY	DATE
NOTE BOOK	DATE		
	AREAS		
	CHECKED		

ORIGINAL SURVEY	SURVEYED	BY	DATE
NOTE BOOK	DATE		
	AREAS		
	CHECKED		

PLOT DATE = 3/20/2008  
 FILE NAME = H:\1420\1133\1133\_mast\_sh13.dgn

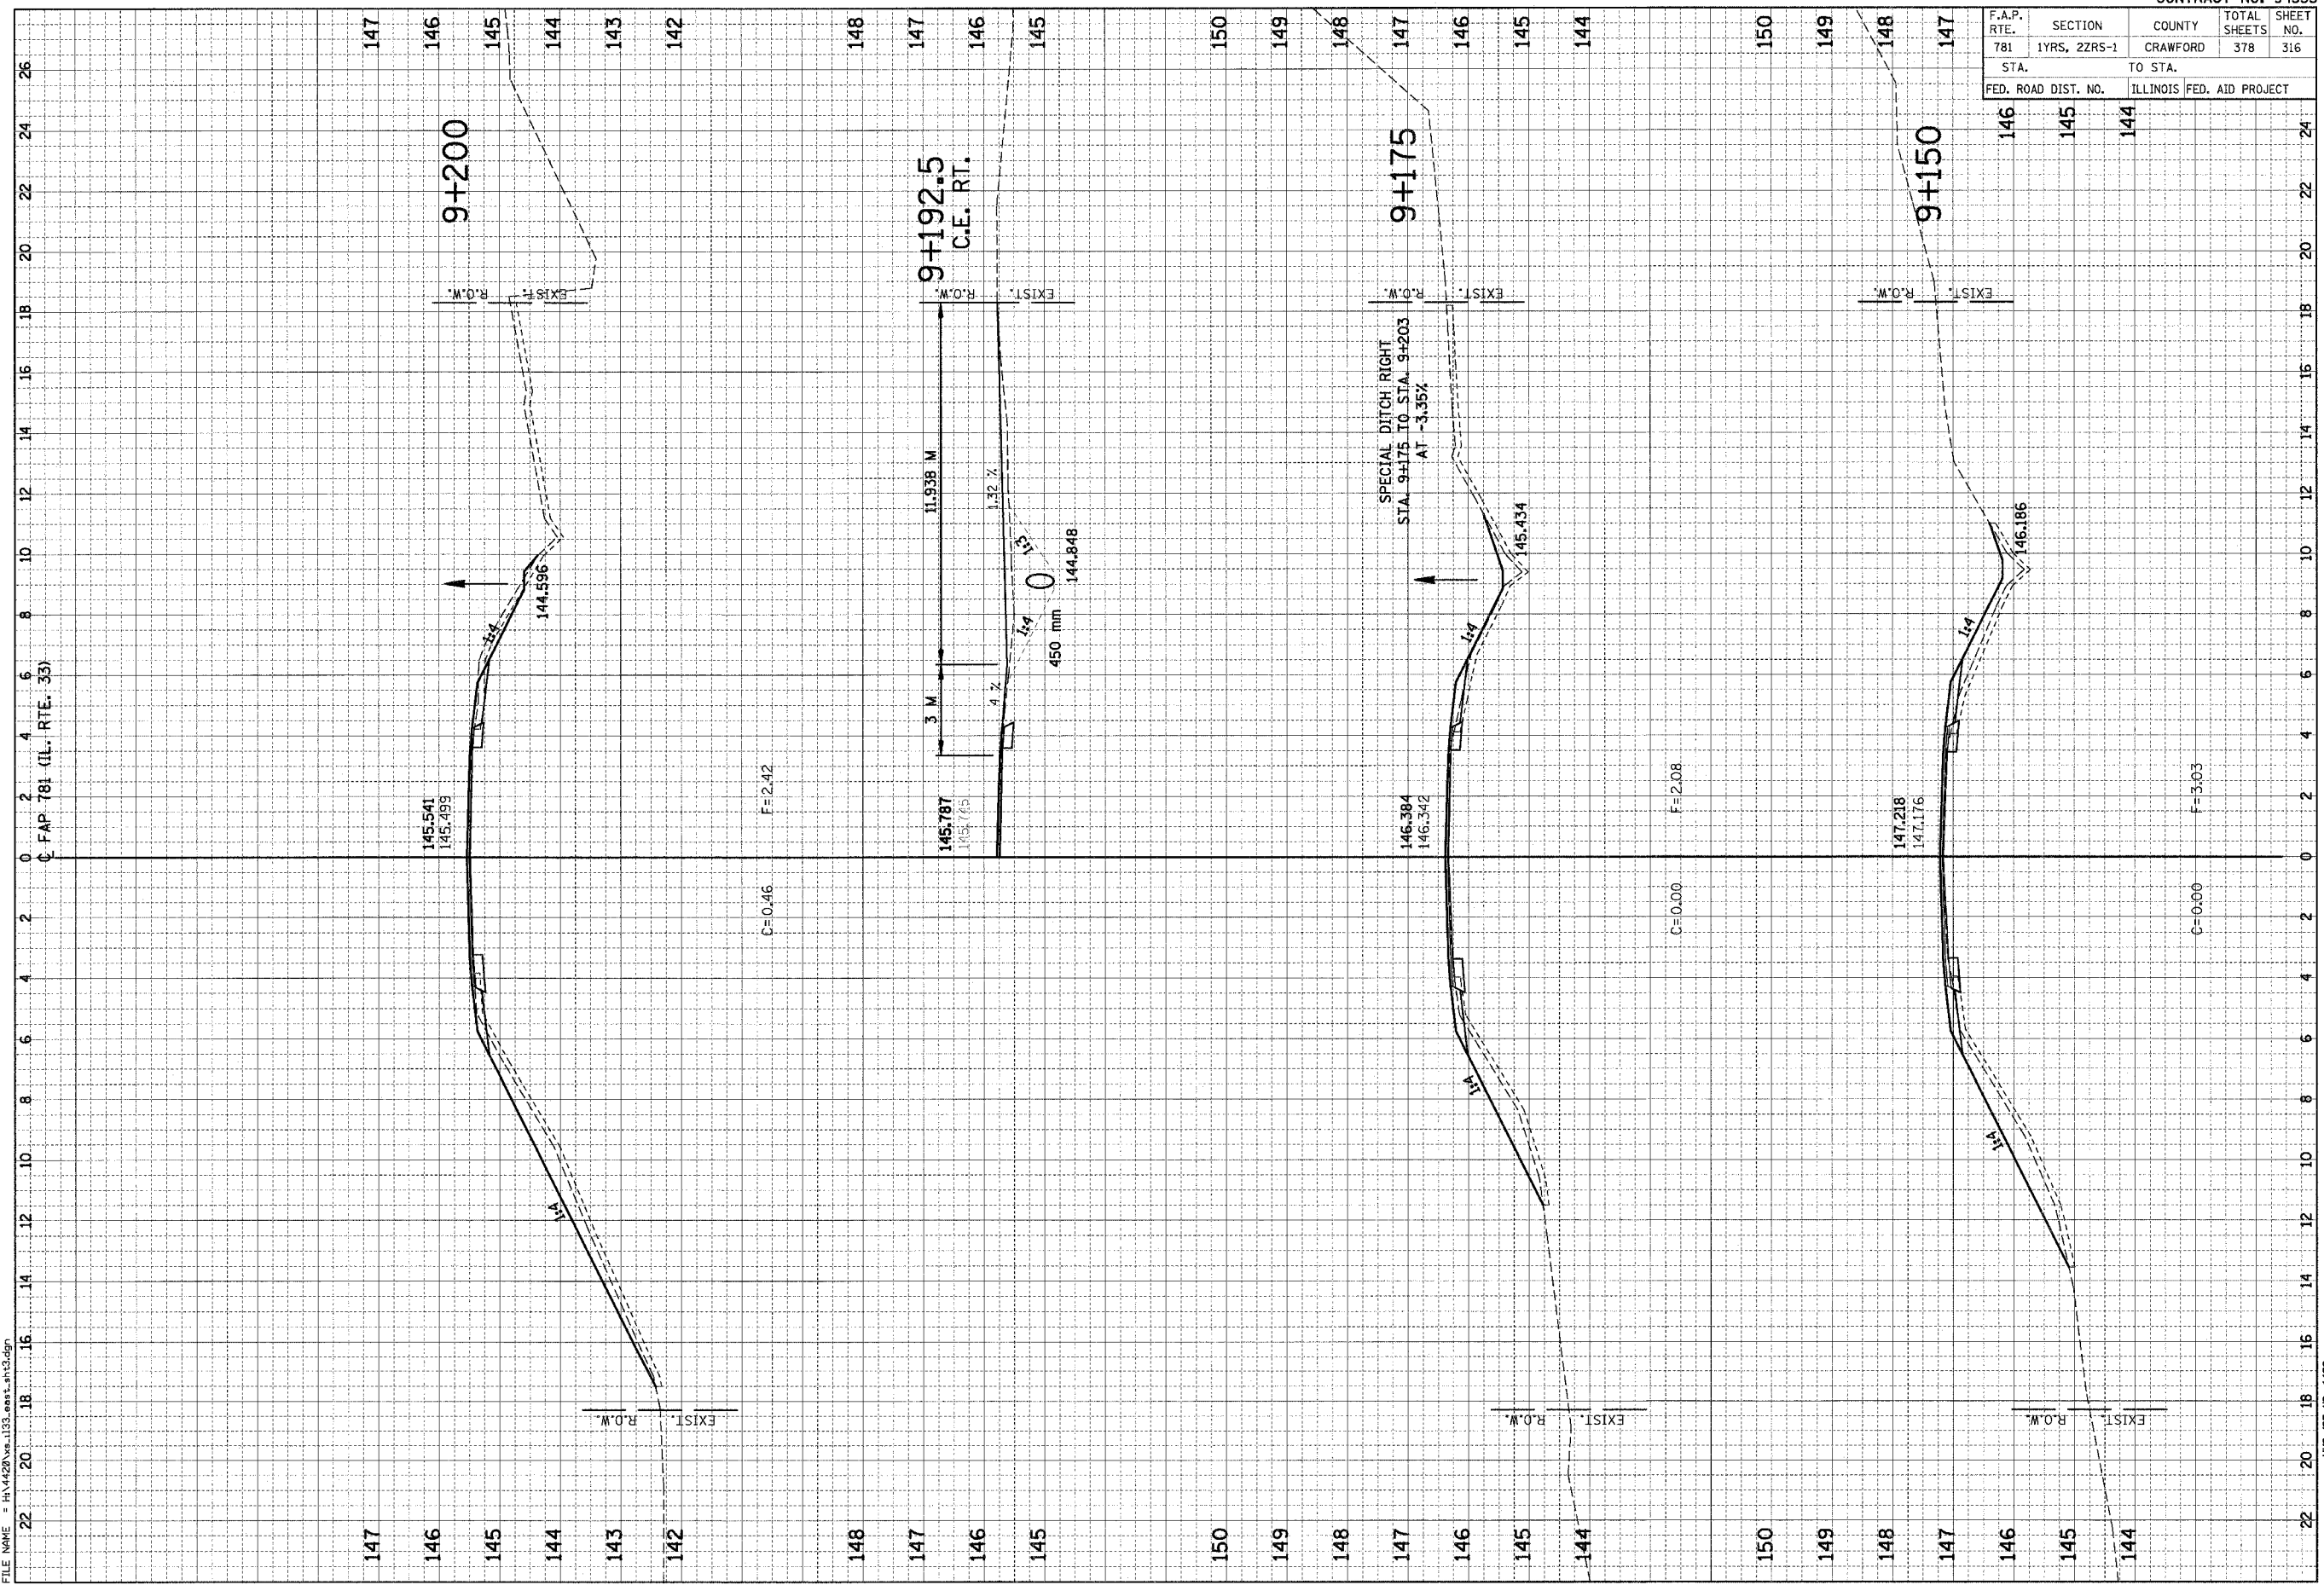

HMG JOB NO. 4420