


F.A.P. RTE.	SECTION	COUNTY	TOTAL SHEETS	SHEET NO.
781	1YRS, 2ZRS-1	CRAWFORD	378	318
STA. 143		TO STA. 141		
FED. ROAD DIST. NO.		ILLINOIS FED. AID PROJECT		

FINAL SURVEY	DATE
BY	
NO.:	

ORIGINAL SURVEY	DATE
BY	
NO.:	

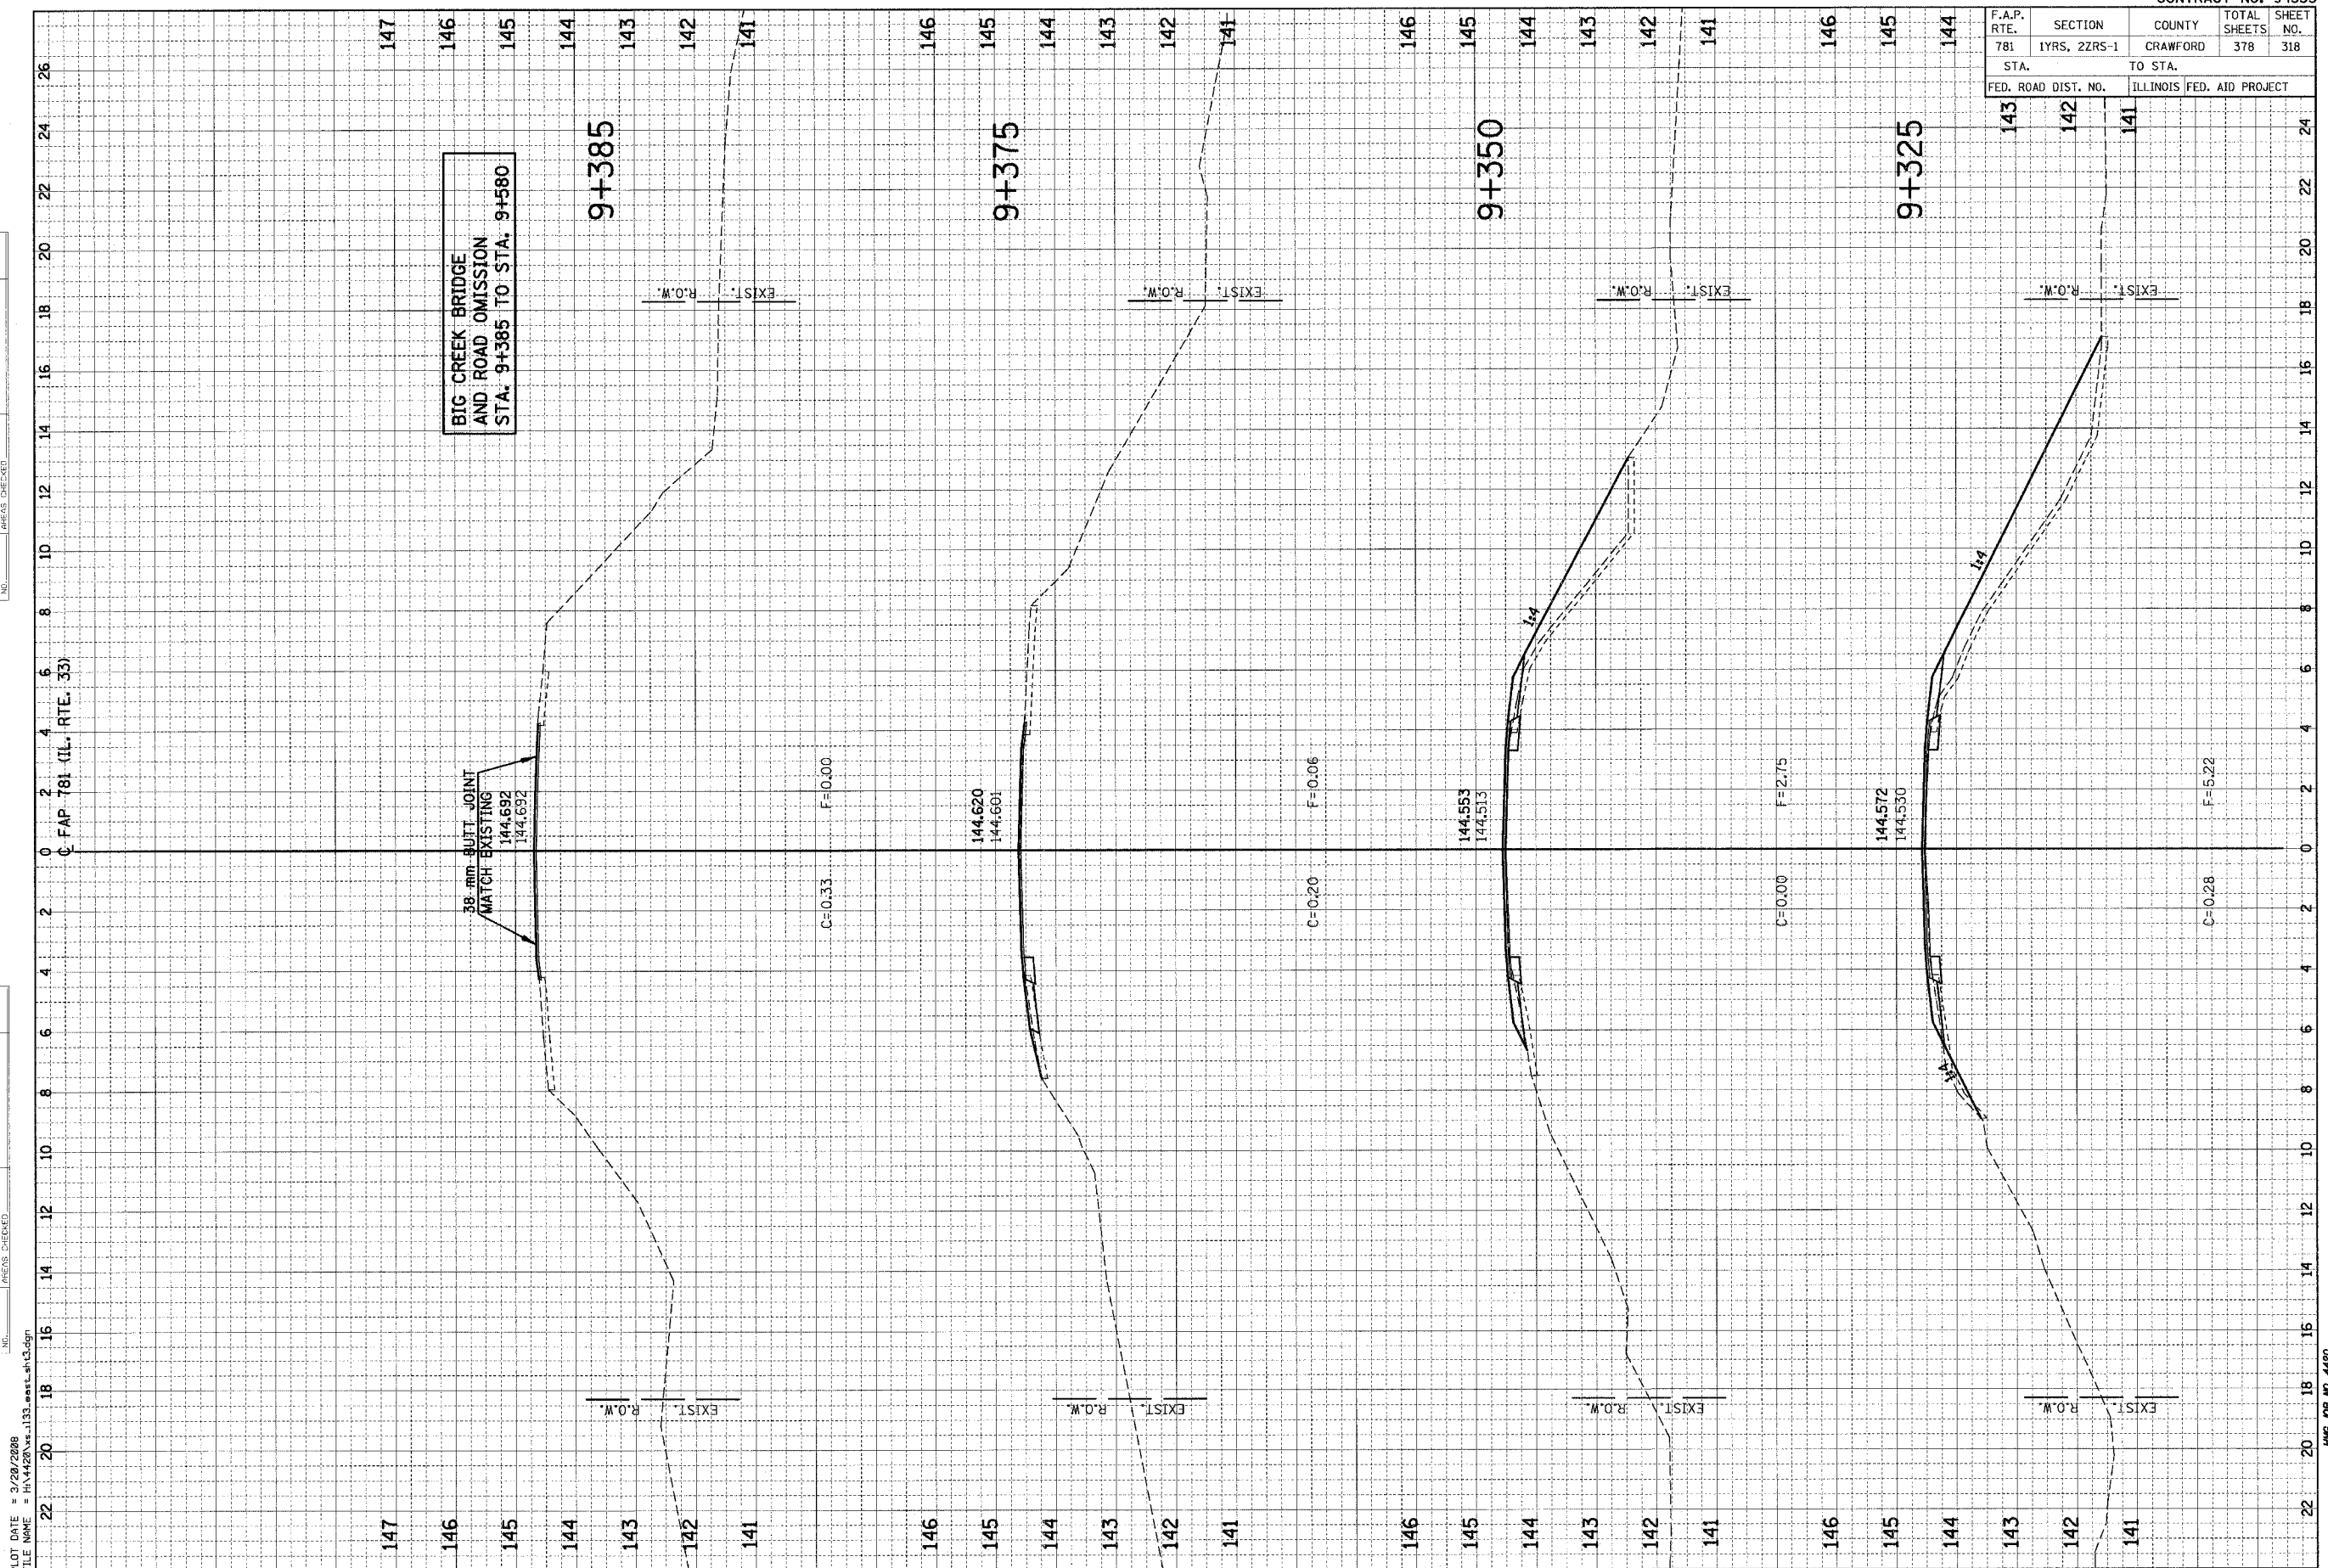

PLOT DATE = 3/29/2008
 FILE NAME = H:\4420\vs.133.eest_sh3.dgn

HMG JOB NO. 4420