


F.A.P. RTE.	SECTION	COUNTY	TOTAL SHEETS	SHEET NO.
781	1YRS, 2ZRS-1	CRAWFORD	378	324
STA. TO STA.		ILLINOIS FED. AID PROJECT		

BY	DATE

BY	DATE

PLOT DATE = 3/28/2008
 FILE NAME = H:\1428\vs\133_sst_sht3.dgn

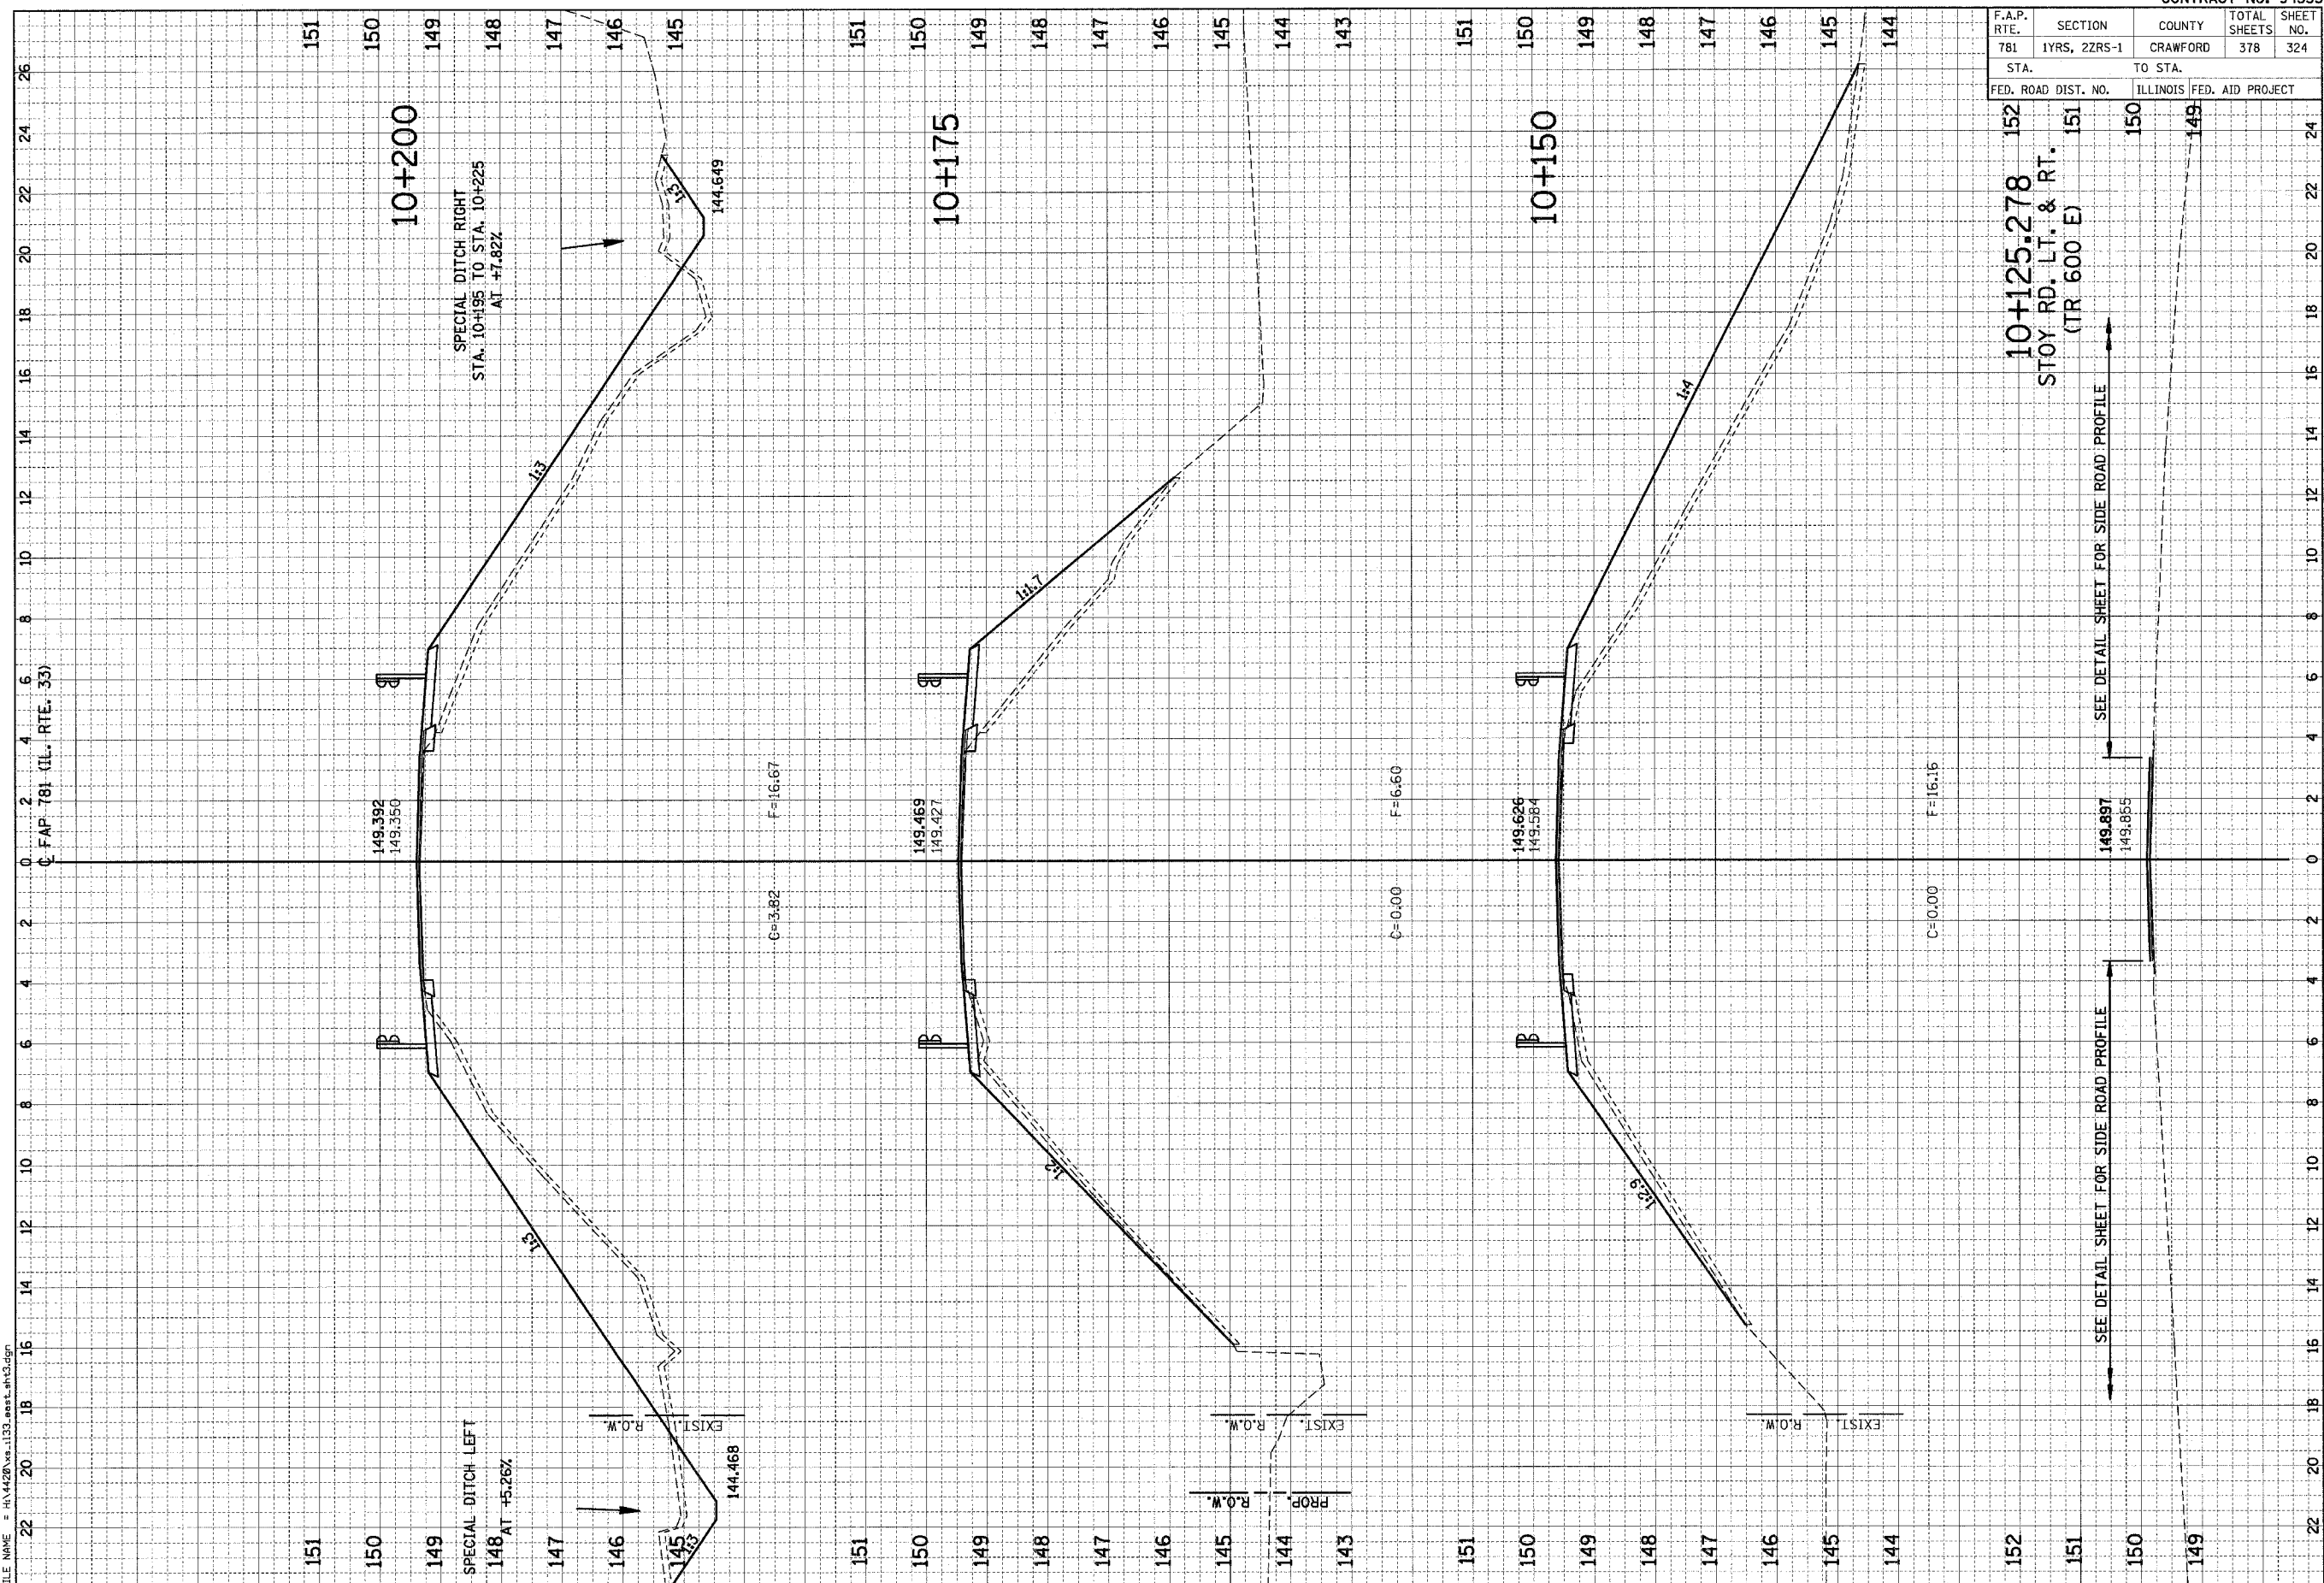

10+125.278
 STROY RD. LT. & RT.
 (TR 600 E)

SEE DETAIL SHEET FOR SIDE ROAD PROFILE