


| | | | | |
|---------------------|--------------|---------------------------|--------------|-----------|
| F.A.P. RTE. | SECTION | COUNTY | TOTAL SHEETS | SHEET NO. |
| 781 | 1YRS, 2ZRS-1 | CRAWFORD | 378 | 334 |
| STA. | | TO STA. | | |
| FED. ROAD DIST. NO. | | ILLINOIS FED. AID PROJECT | | |

| | | |
|---------------|----|------|
| FINAL SURVEY | BY | DATE |
| NOTED | | |
| AREAS CHECKED | | |

| | | |
|-----------------|----|------|
| ORIGINAL SURVEY | BY | DATE |
| NOTED | | |
| AREAS CHECKED | | |

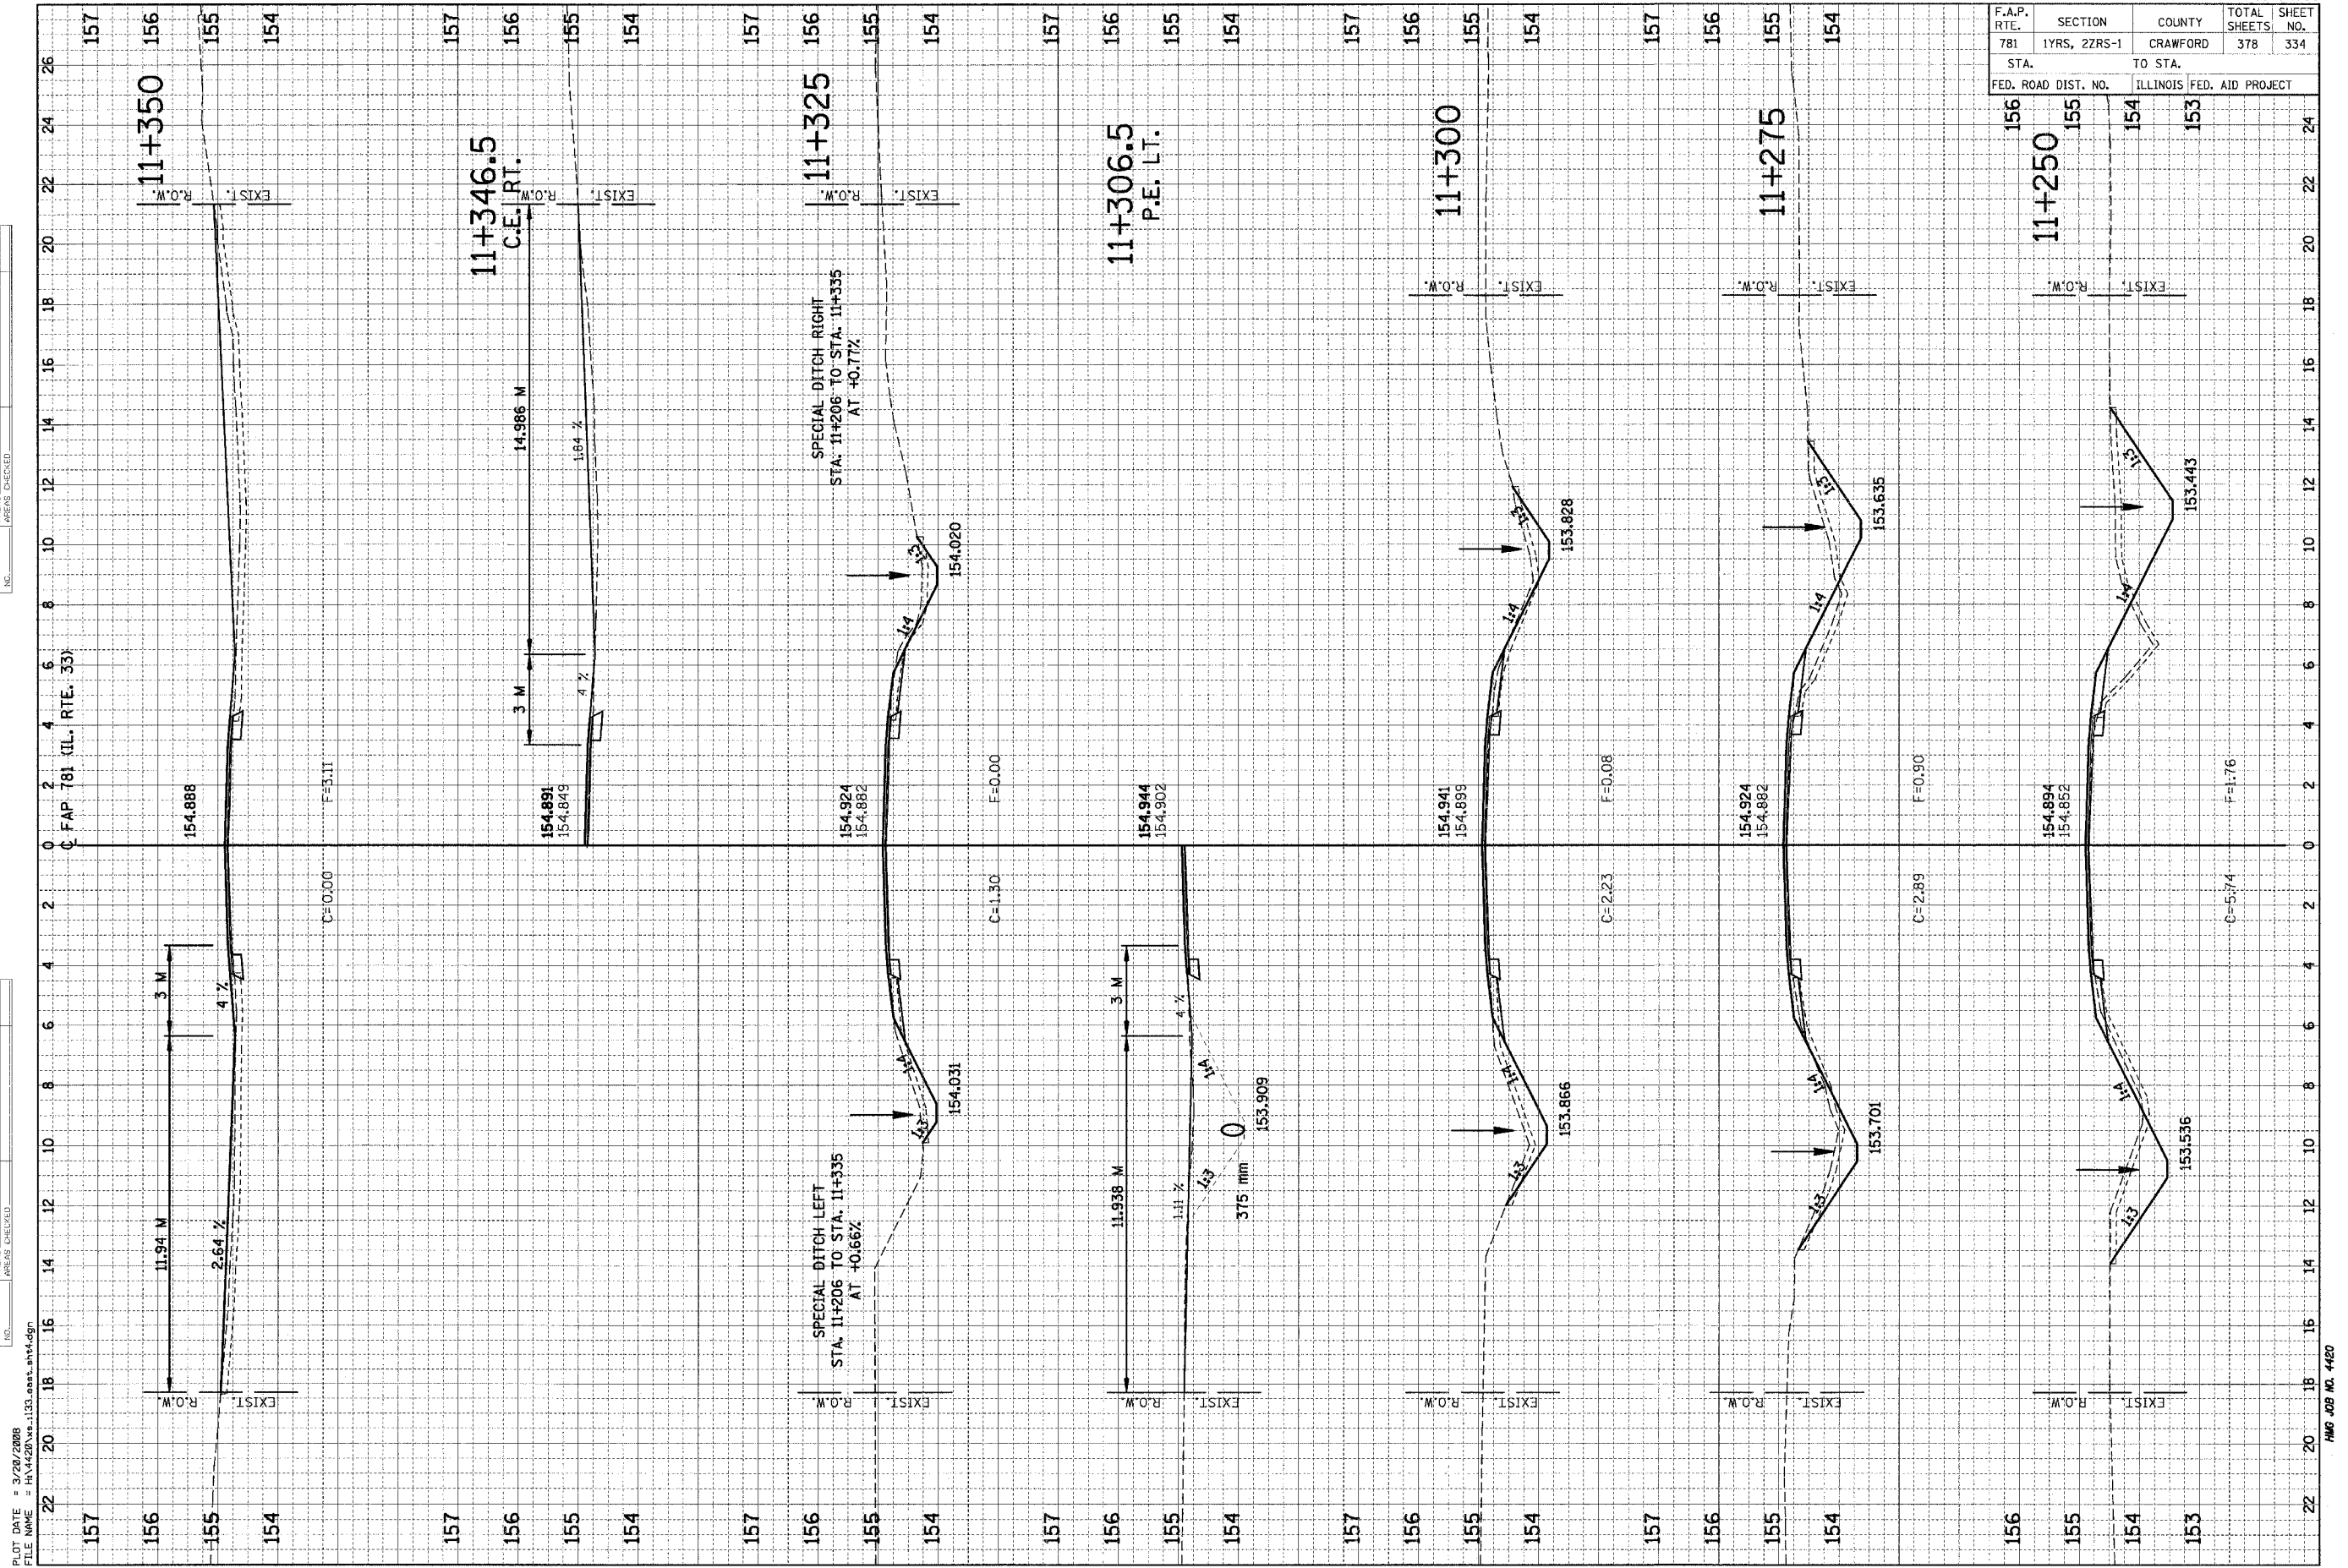

PLOT DATE = 3/28/2008
 FILE NAME = H:\4420\1133\asst_srt4.dgn