


F.A.P. RTE.	SECTION	COUNTY	TOTAL SHEETS	SHEET NO.
781	1YRS, 2ZRS-1	CRAWFORD	378	342
STA.		TO STA.		
FED. ROAD DIST. NO.		ILLINOIS FED. AID PROJECT		

FINAL SURVEY PLOTTED DATE: _____ BY: _____
 NOTE BOOK NO. _____ AREAS CHECKED: _____

ORIGINAL SURVEY PLOTTED DATE: _____ BY: _____
 NOTE BOOK NO. _____ AREAS CHECKED: _____

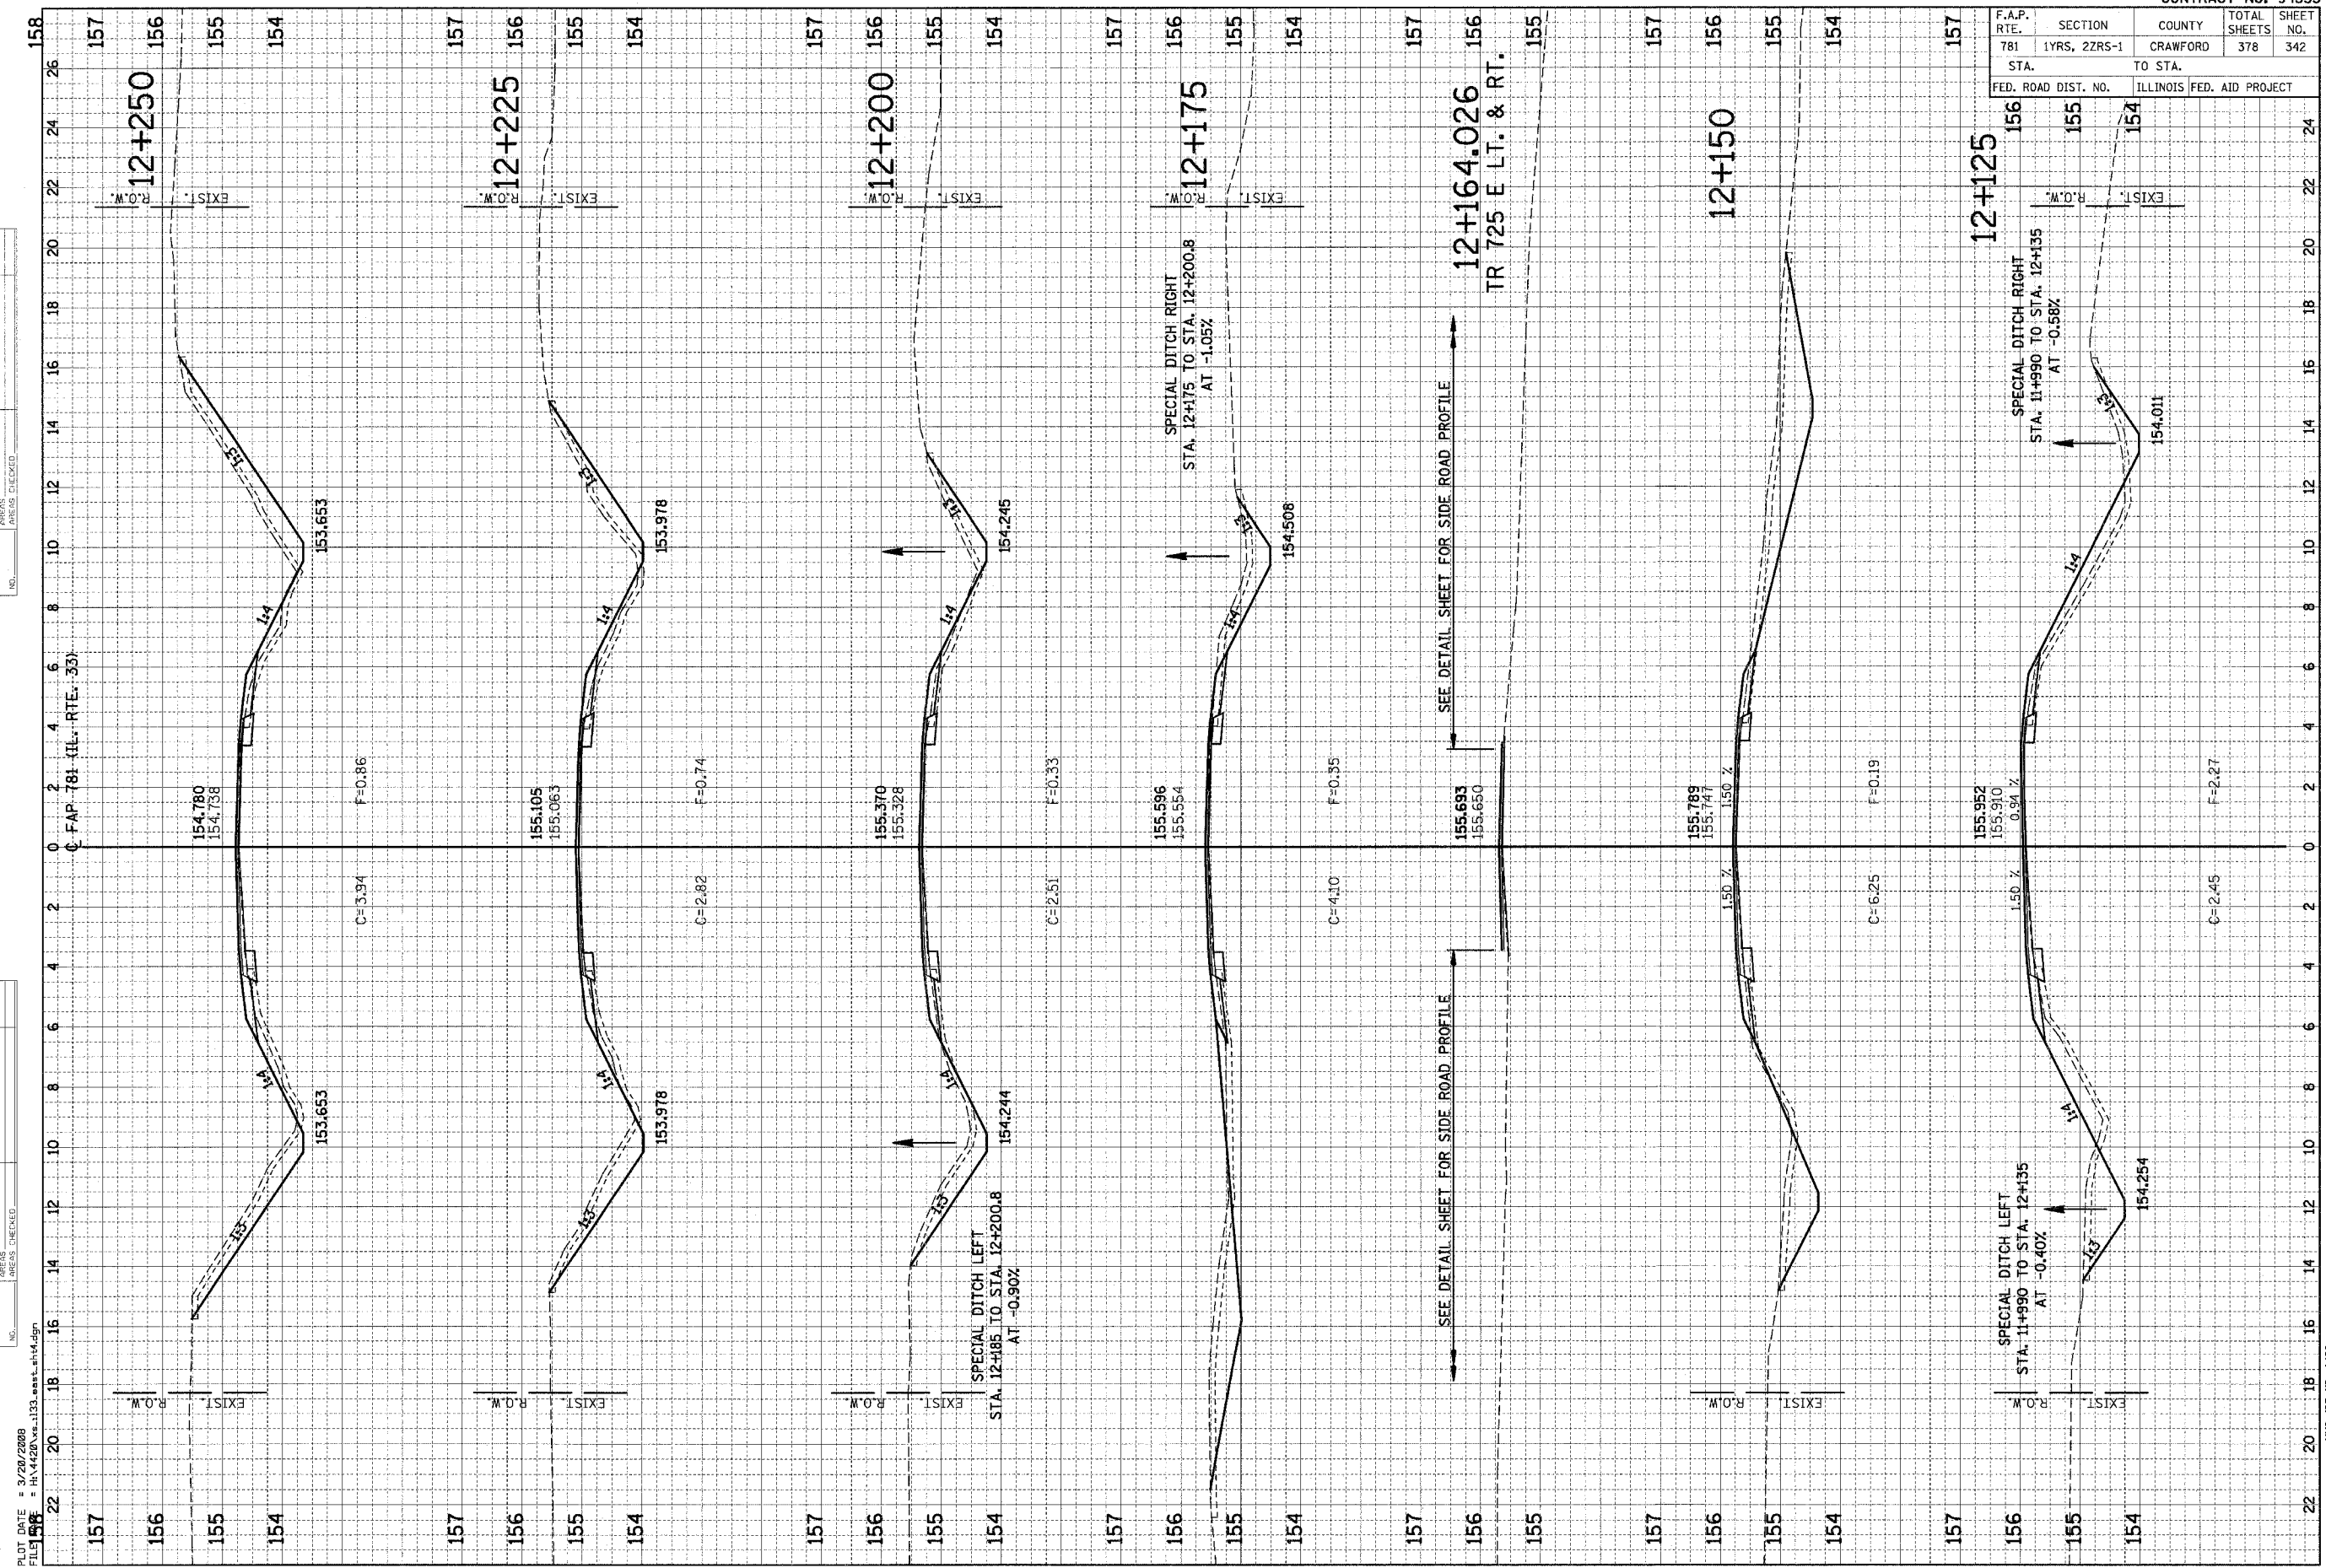

PLT DATE = 3/20/2009
 FILE # = H:\1420\94533\sect-sh14.dgn

HMG JOB NO. 4480