


F.A.P. RTE.	SECTION	COUNTY	TOTAL SHEETS	SHEET NO.
781	1YRS, 2ZRS-1	CRAWFORD	378	348
STA.		TO STA.		
FED. ROAD DIST. NO.		ILLINOIS FED. AID PROJECT		

FINAL SURVEY	BY	DATE
SURVEY		
PLOTTED		
NOTE BOOK		
AREAS		
AREAS		
CHECKED		
NO.		

PRELIM SURVEY	BY	DATE
SURVEY		
PLOTTED		
NOTE BOOK		
AREAS		
AREAS		
CHECKED		
NO.		

PILOT DATE = 3/20/2008
 FILE NAME = H:\142\142\1133_sprts_348.dwg

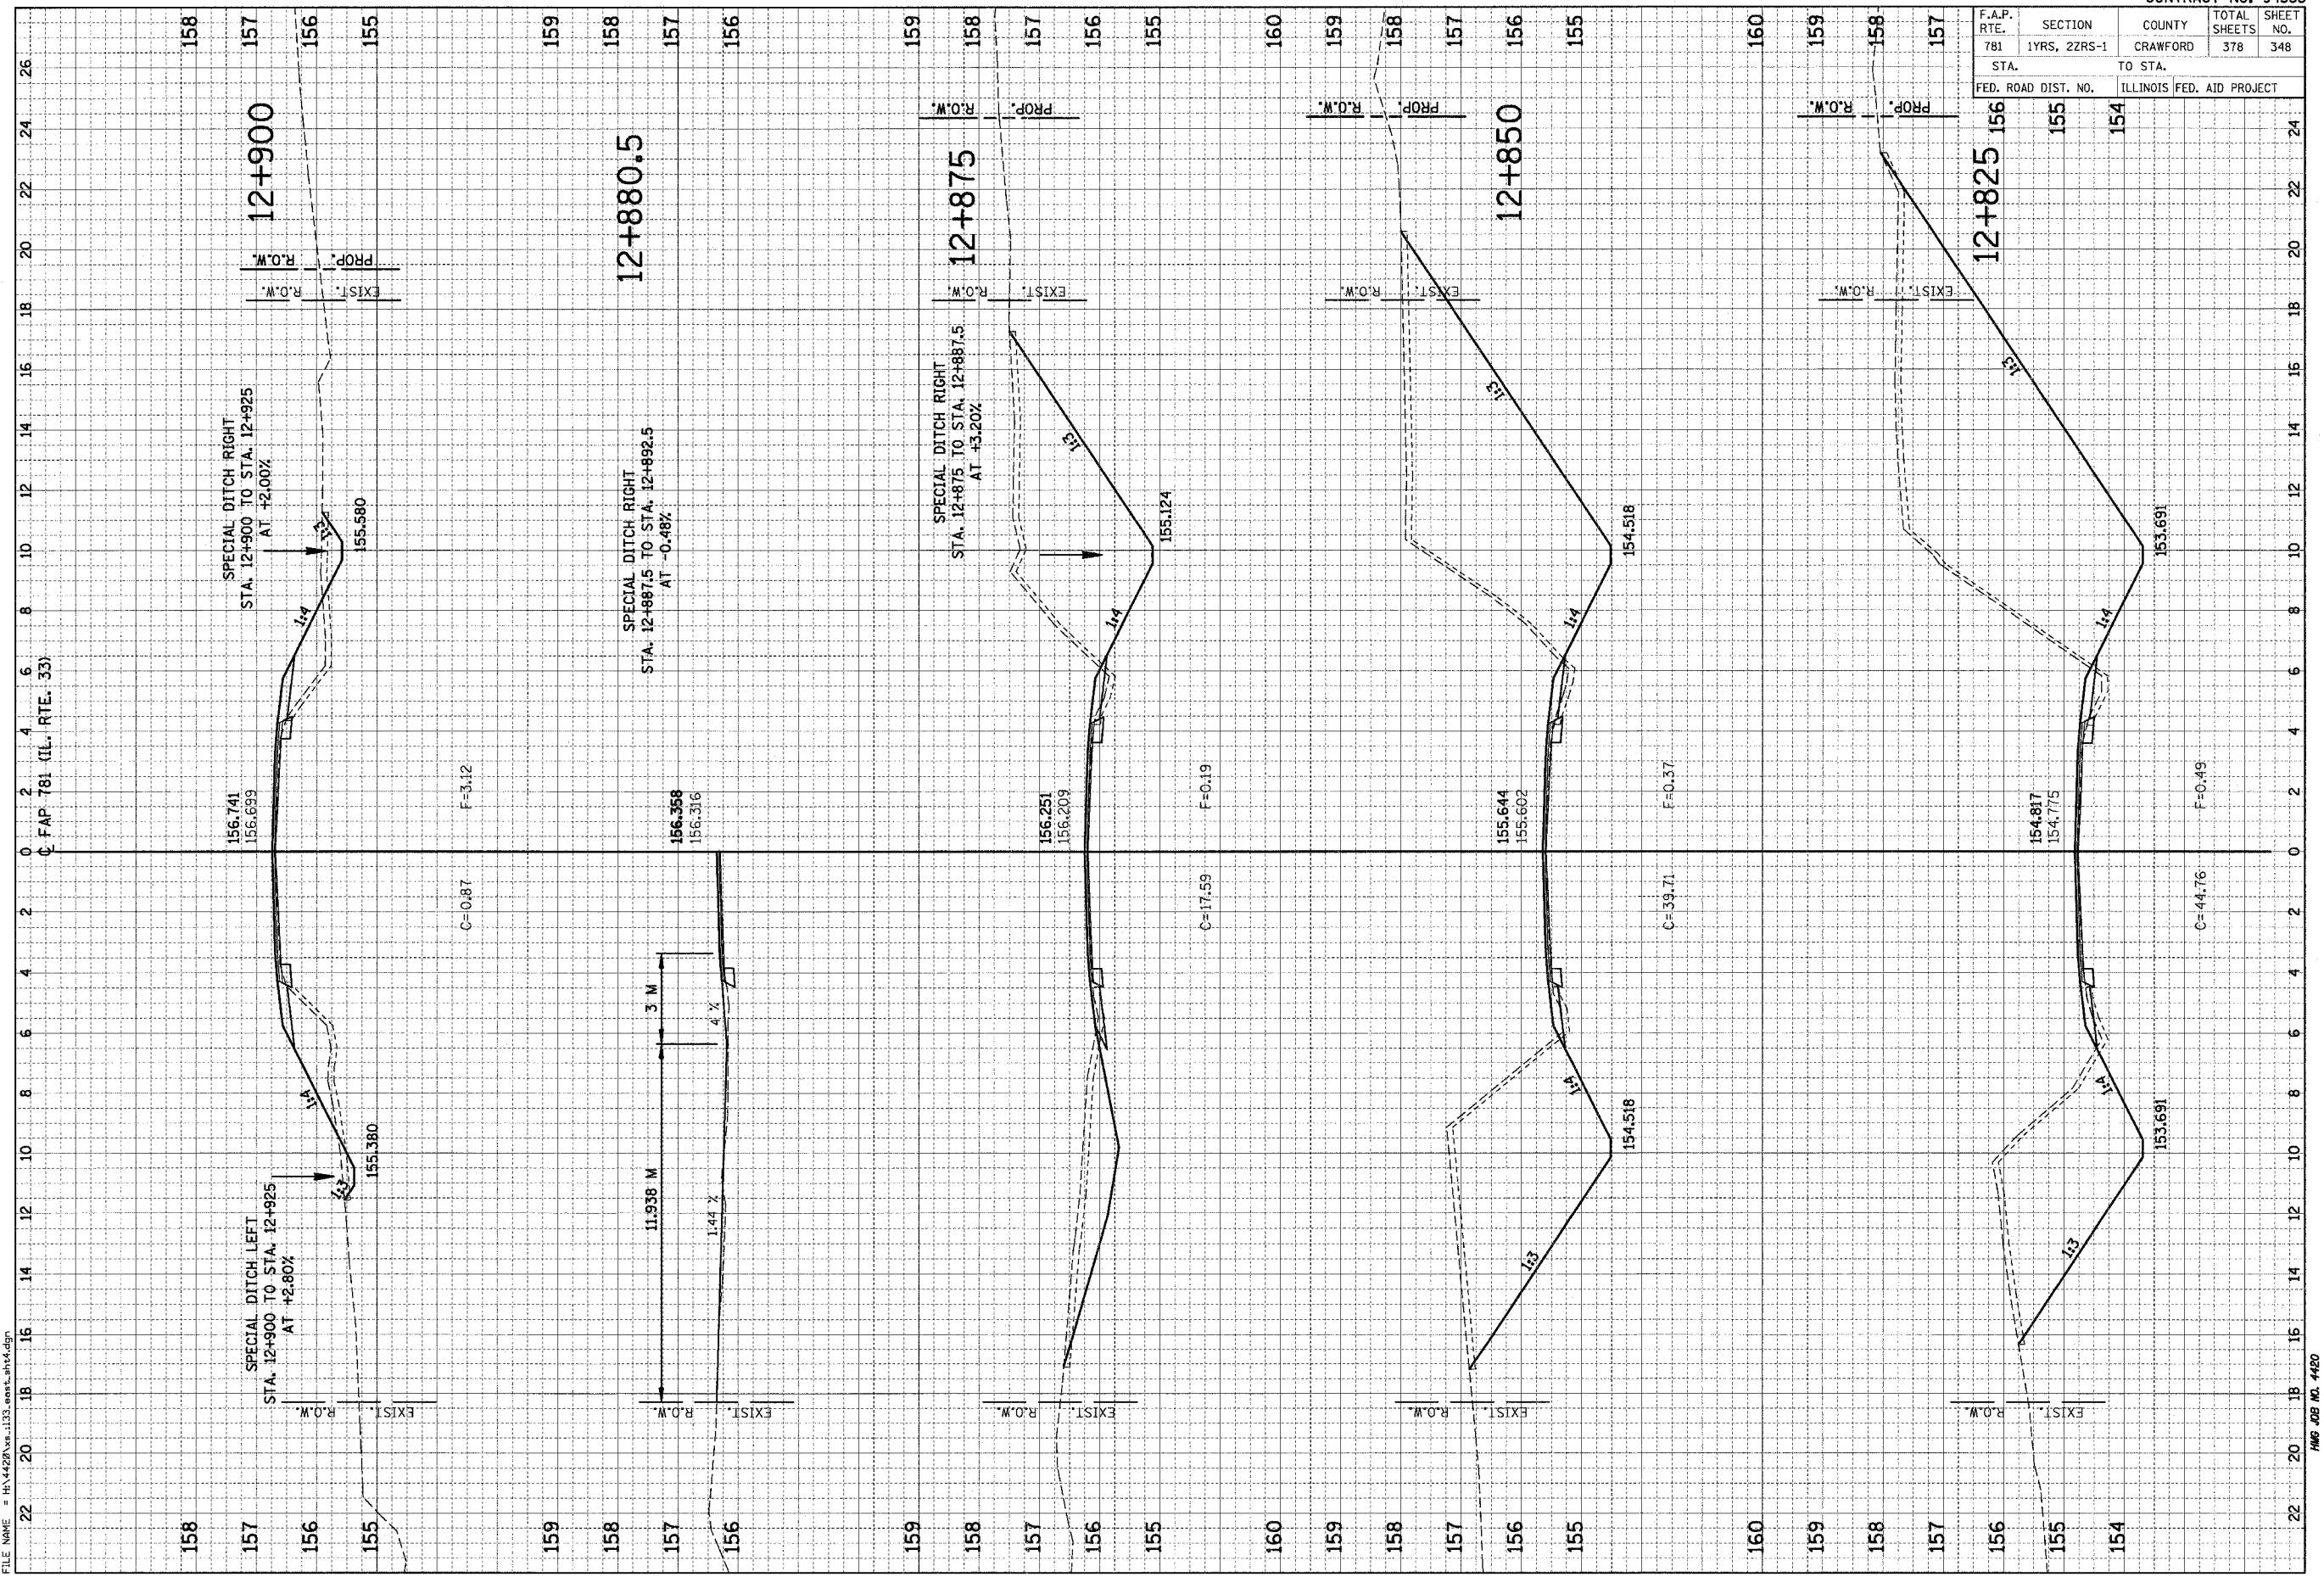

HMG JOB NO. 4420