


F.A.P. RTE.	SECTION	COUNTY	TOTAL SHEETS	SHEET NO.
781	1YRS, 2ZRS-1	CRAWFORD	378	370
STA.		TO STA.		
FED. ROAD DIST. NO.		ILLINOIS FED. AID PROJECT		

FINAL SURVEY	DATE
SURVEY PLOTTED	BY
NOTE BOOK	NO.
AREAS CHECKED	

ORIGINAL SURVEY	DATE
SURVEY PLOTTED	BY
NOTE BOOK	NO.
AREAS CHECKED	

PLOT DATE = 3/20/2008
 FILE NAME = H:\1420 vs. 1133.eest.sh5.dgn

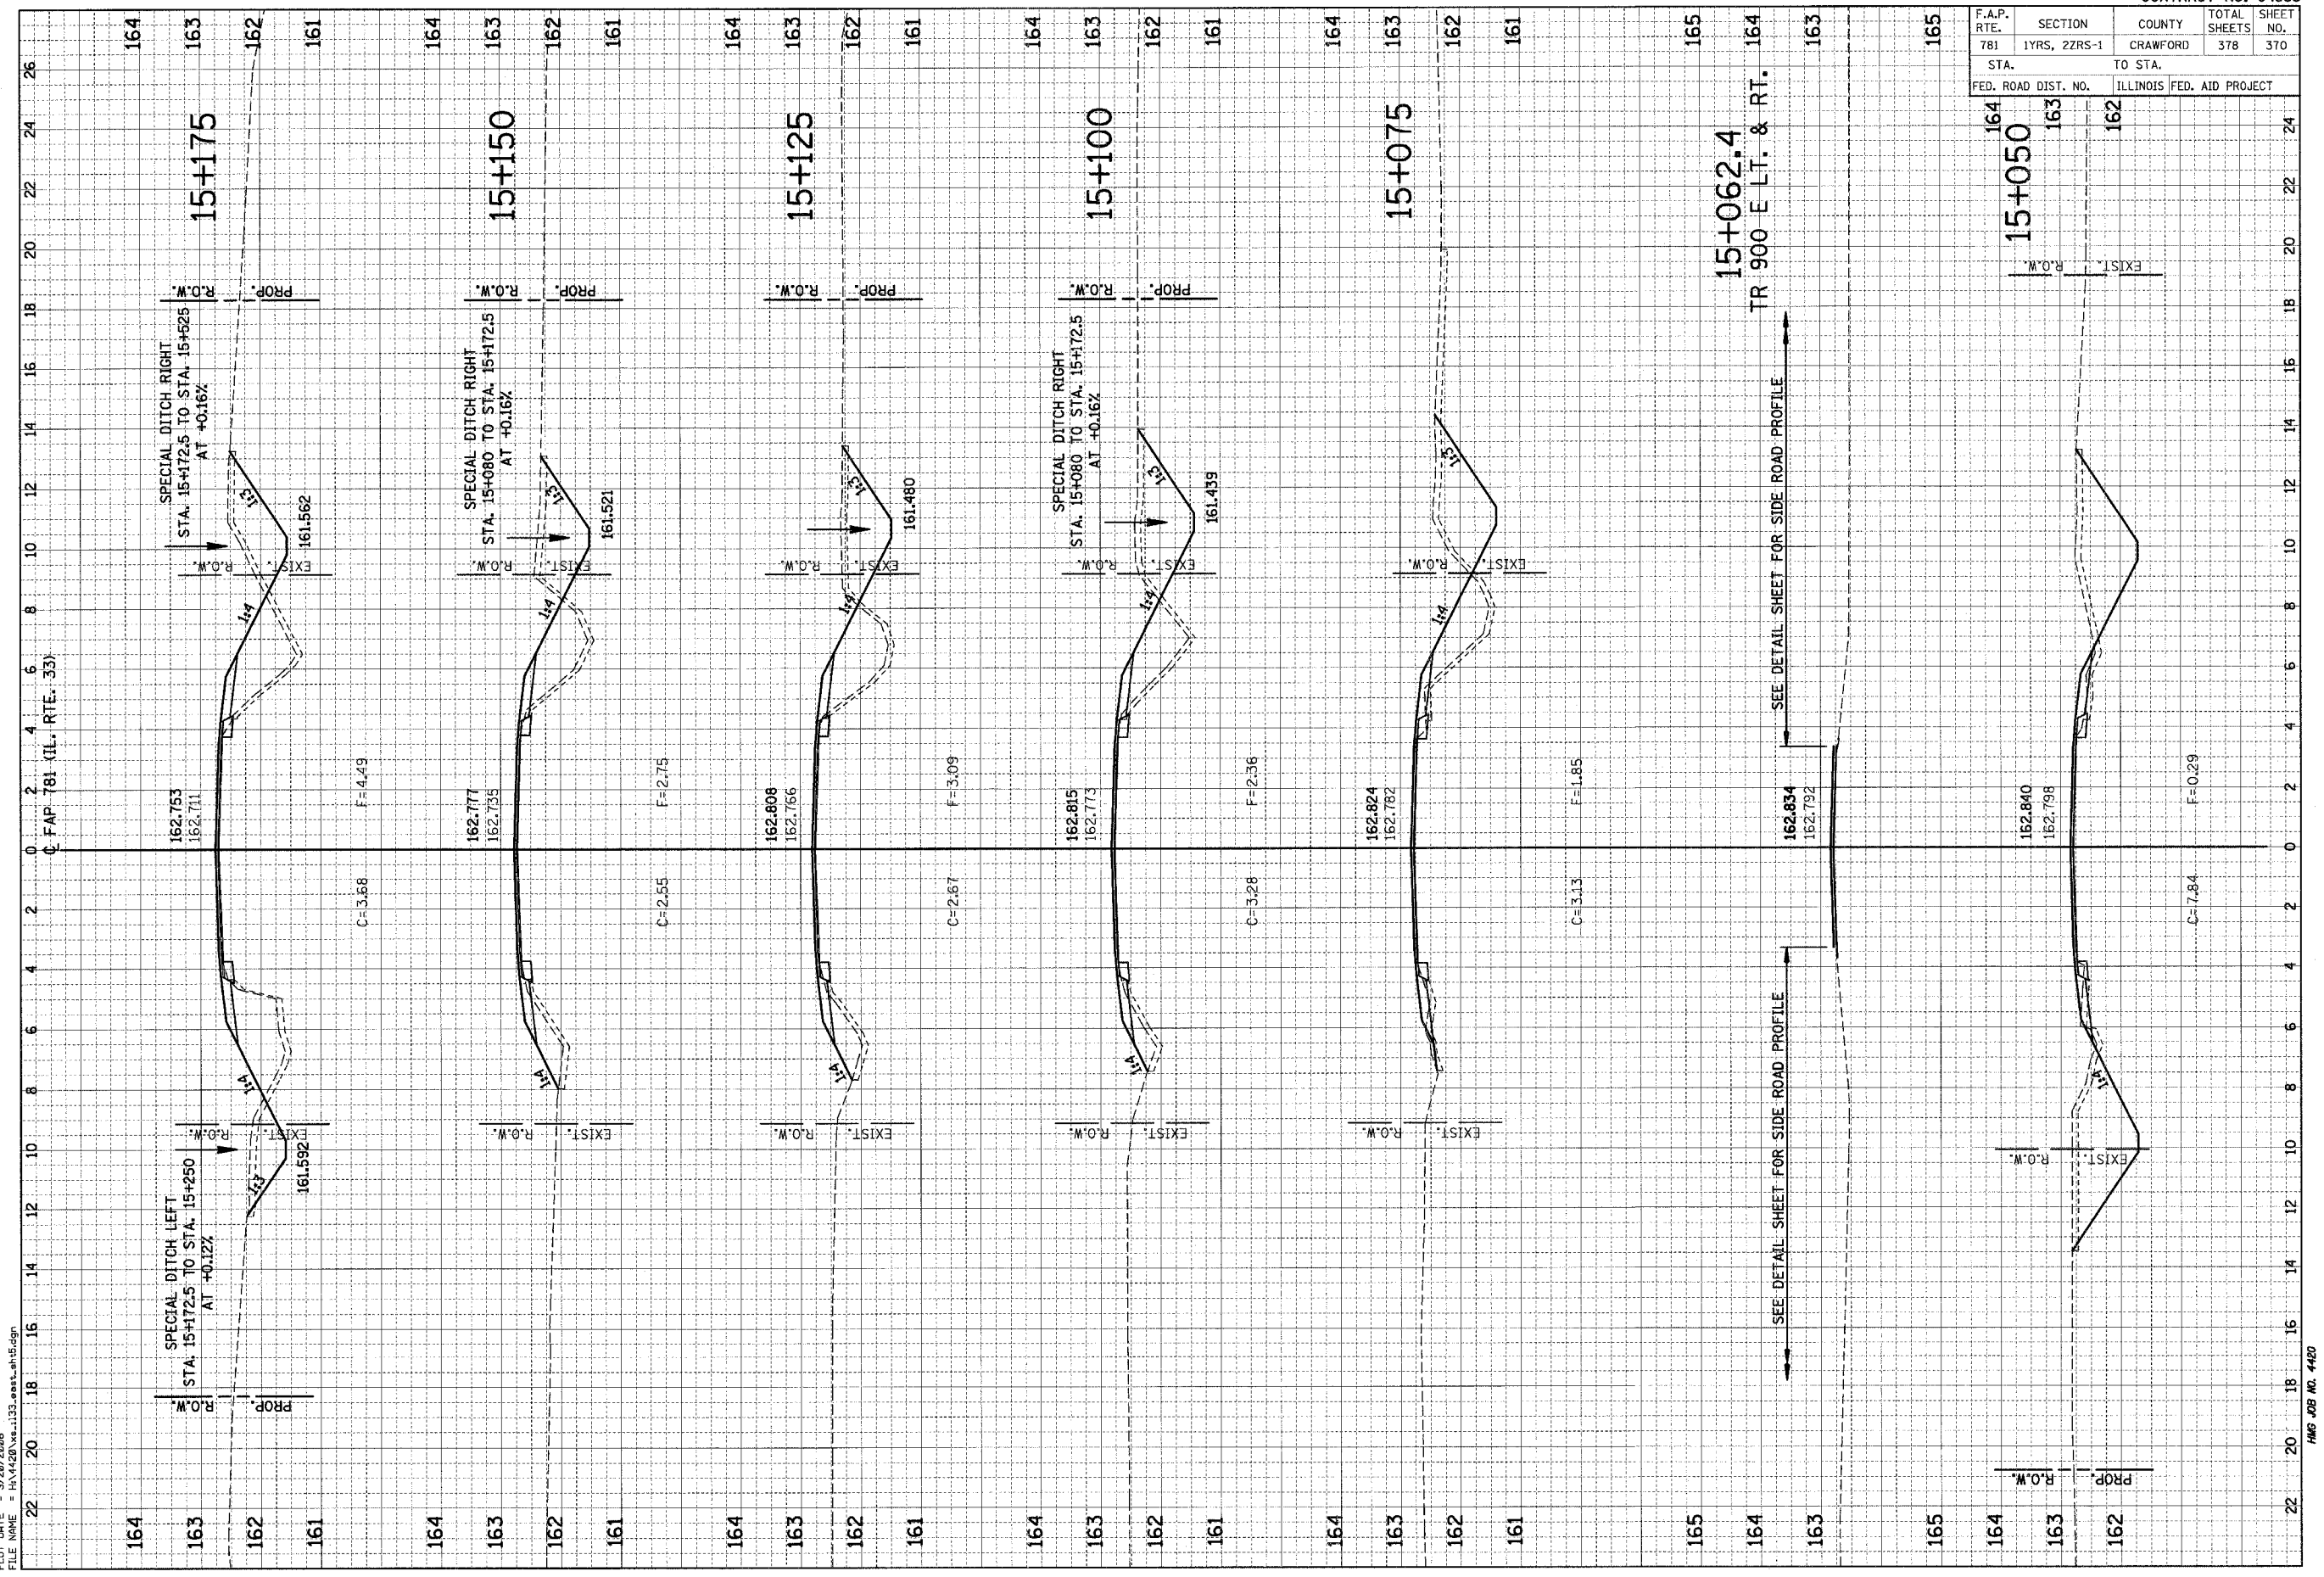

HMS JOB NO. 4480