


F.A. RTE.	SECTION	COUNTY	TOTAL SHEETS	SHEET NO.
TR69	01-19113-00-BR	SHELBY	12	5
STA. 14+48.13		TO STA. 16+50.00		
FED. ROAD DIST. NO.	ILLINOIS FED. AID PROJECT			

FINAL SURVEY	SURVEYED	DATE
NOTE BOOK	PLOTTED	BY
NO.	TEMPLATE	
	AREAS CHECKED	

ORIGINAL SURVEY	SURVEYED	DATE
NOTE BOOK	PLOTTED	BY
NO.	TEMPLATE	
	AREAS CHECKED	

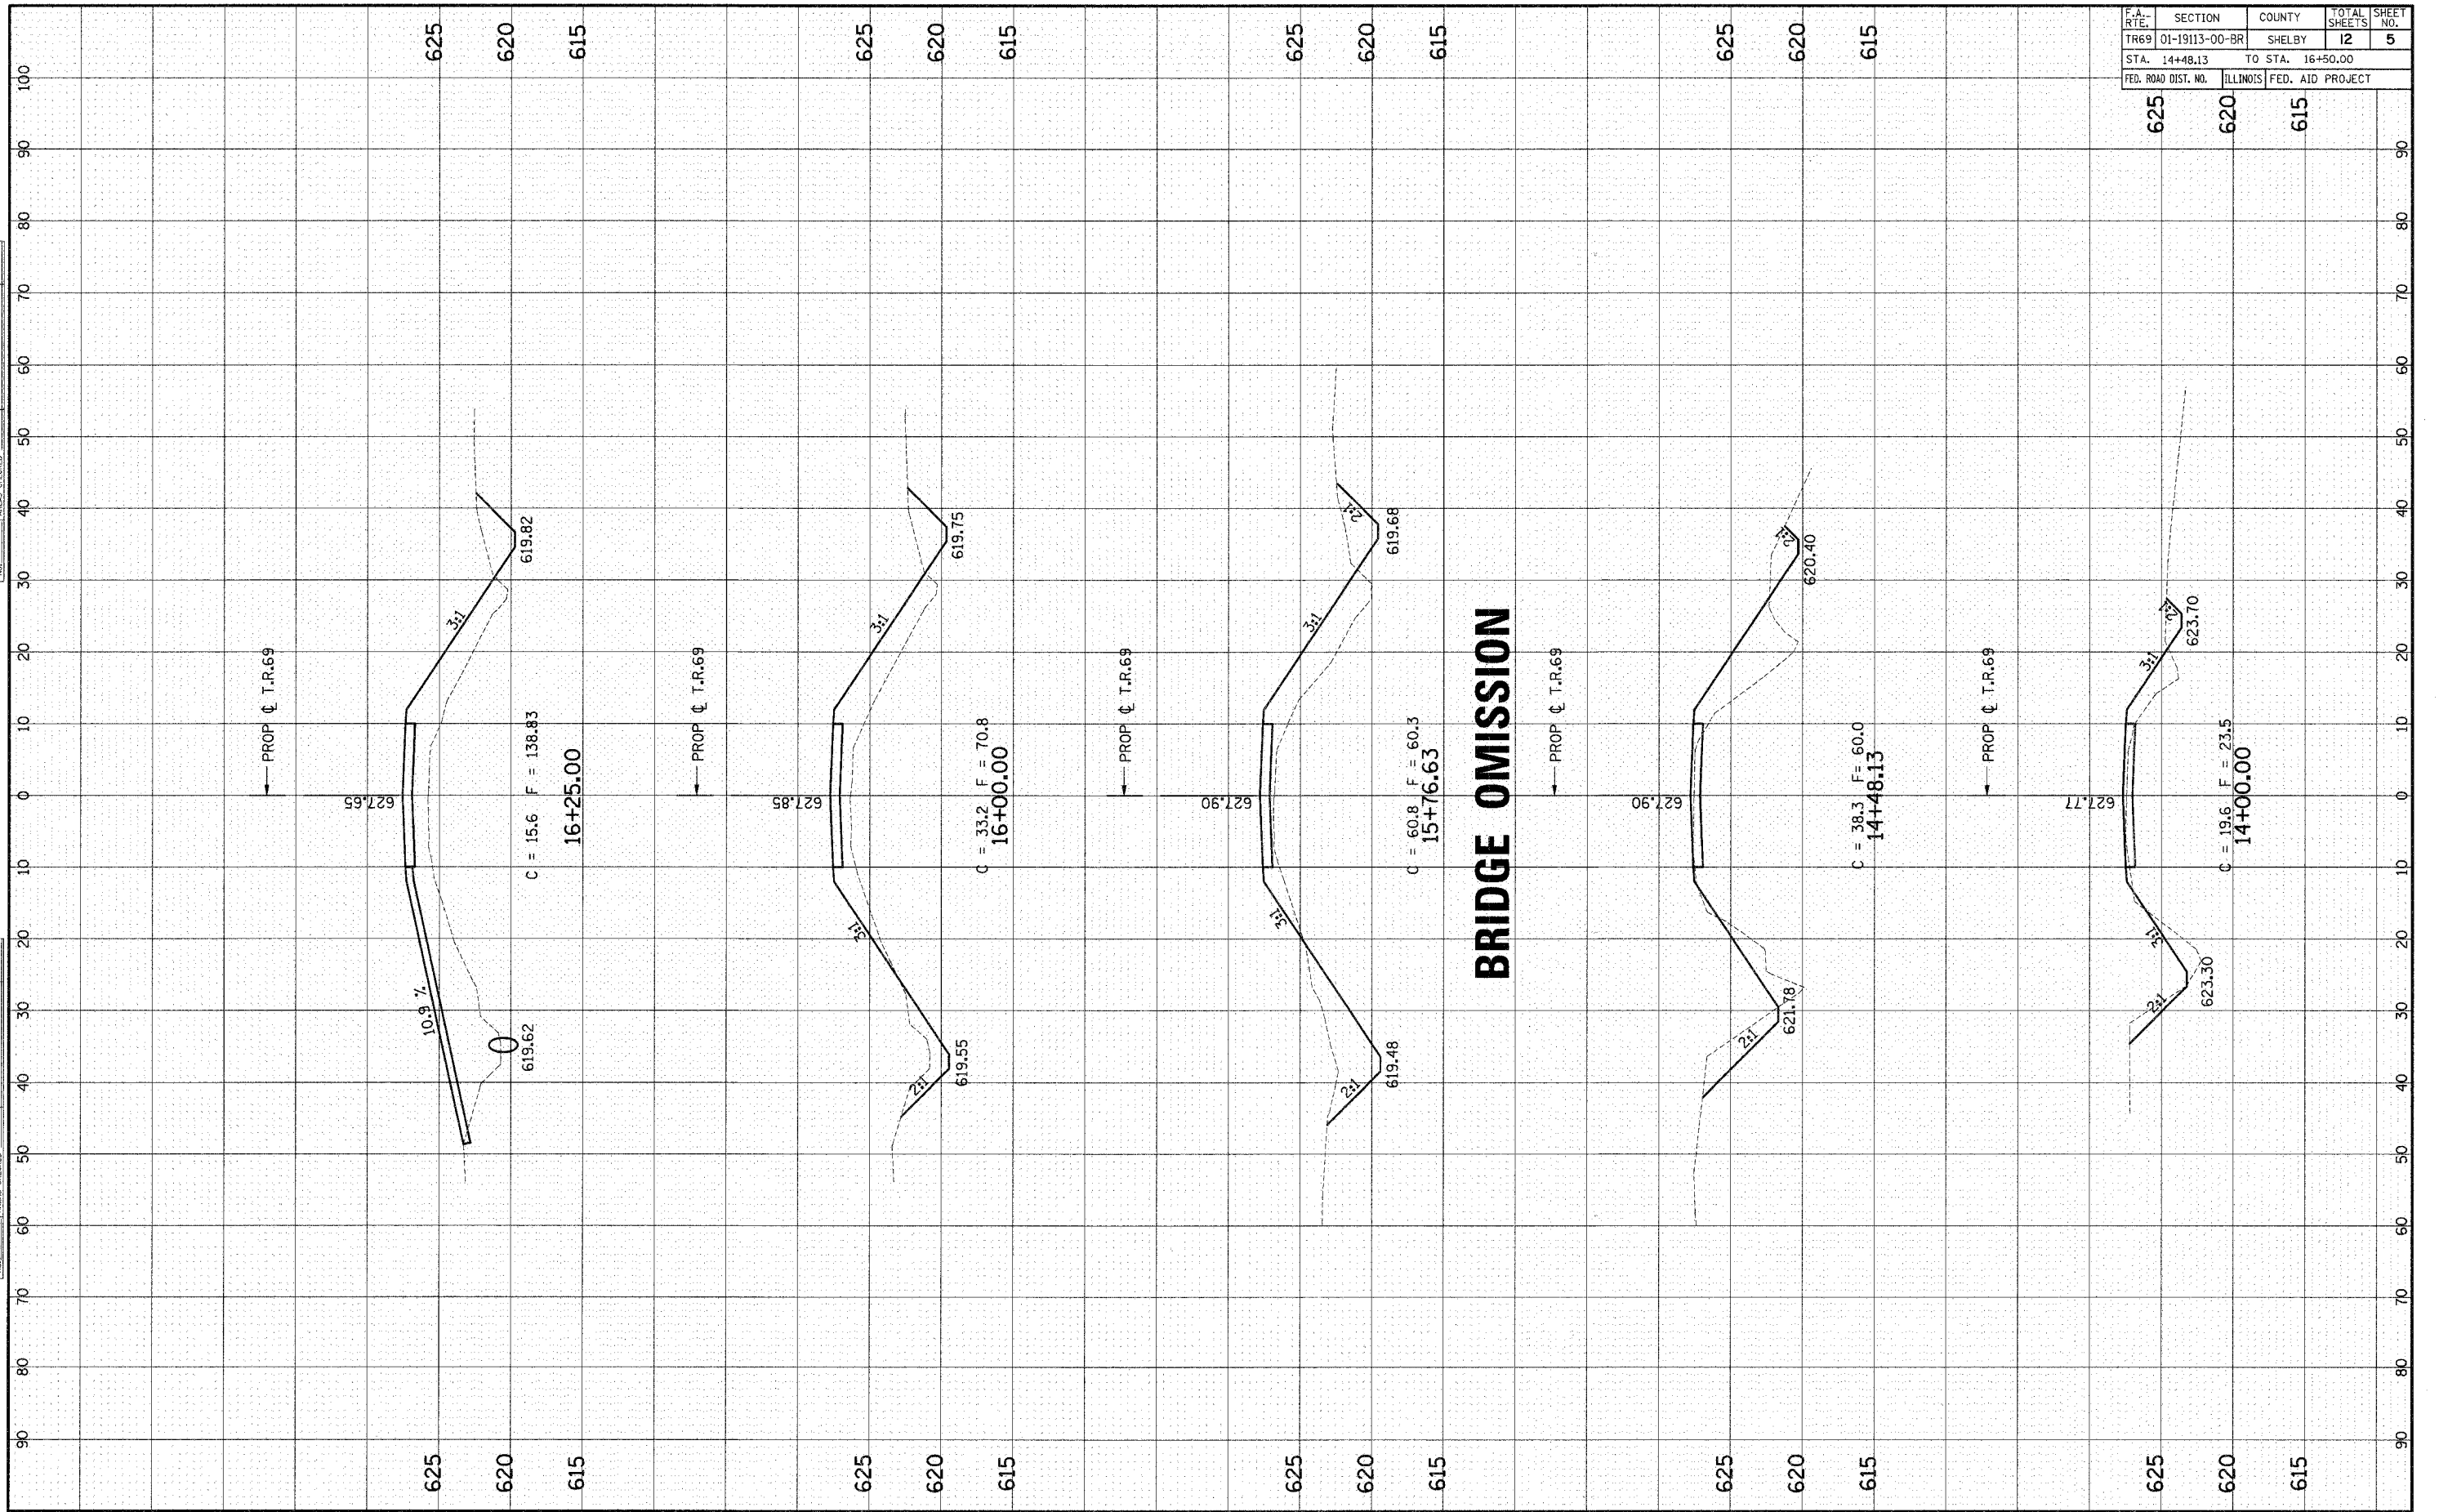

BRIDGE OMISSION