



U.S.G.S. Elev. 553.7

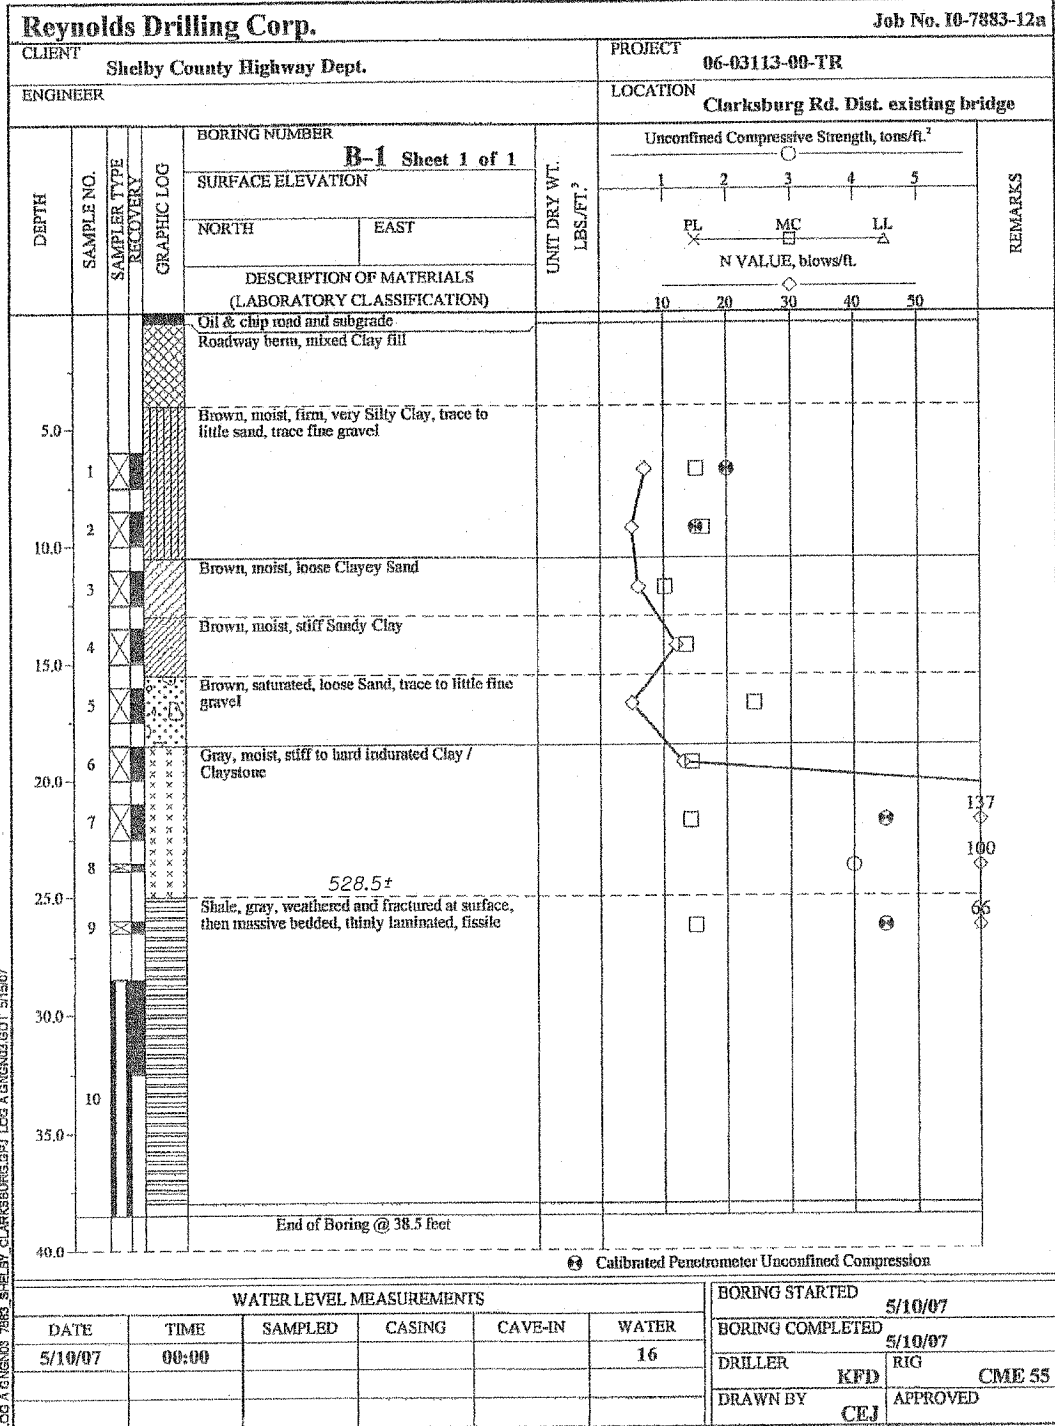

**BORING 1**

U.S.G.S. Elev. 553.5

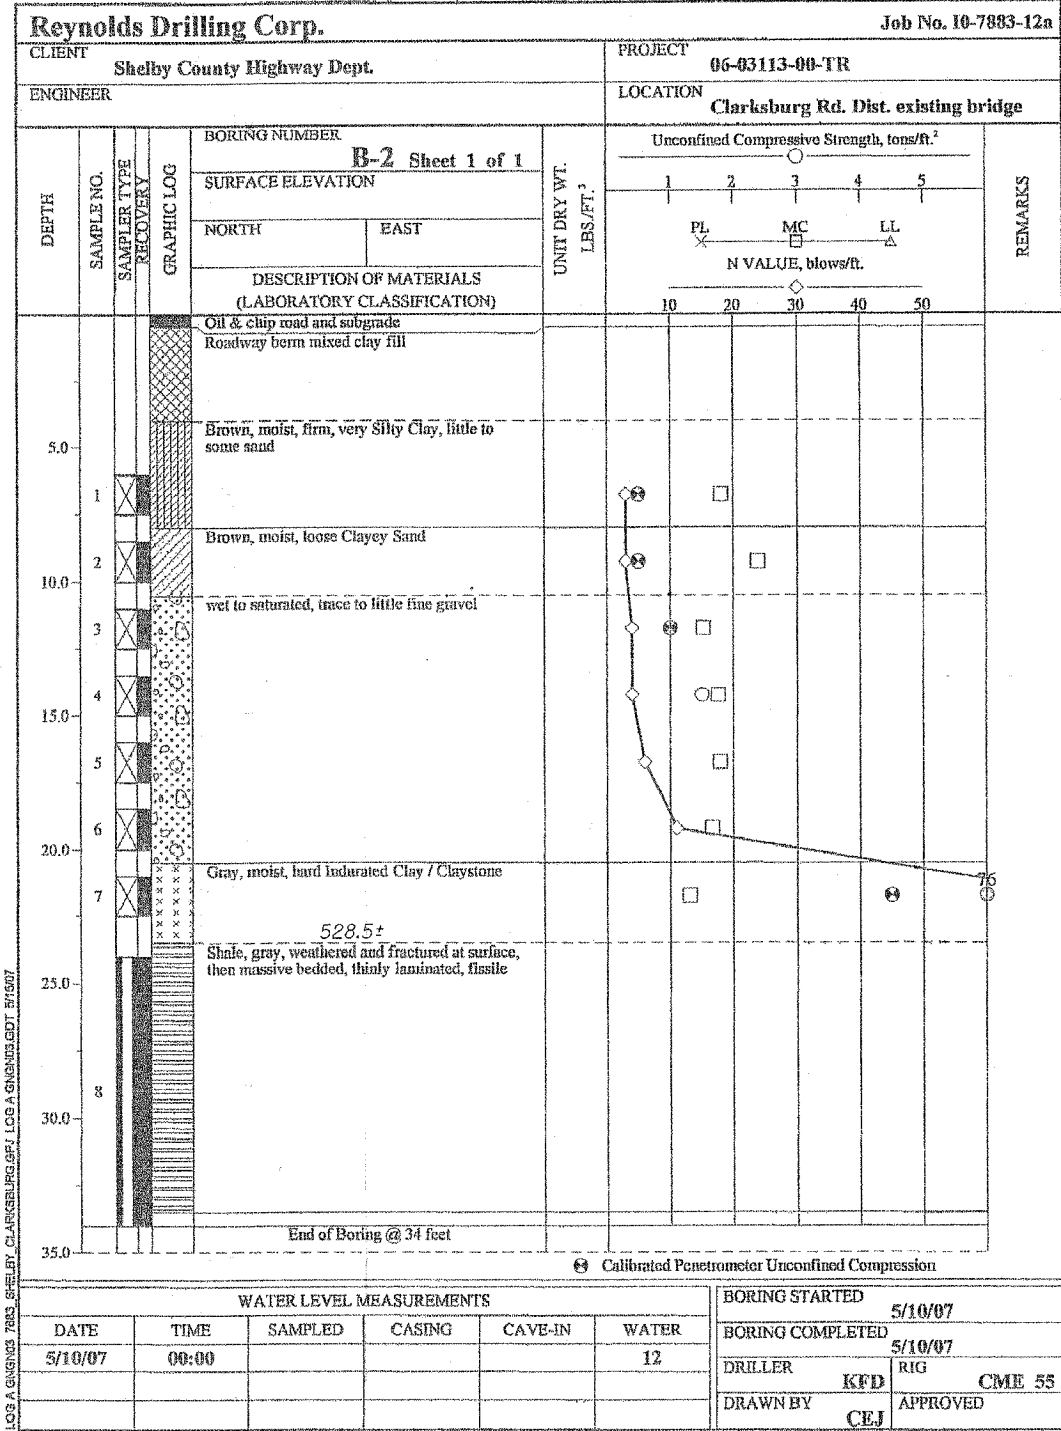

**BORING 2**

See sheet 16 for details.

<b>HAMPTON, LENZINI &amp; RENWICK, INC.</b> CIVIL & STRUCTURAL ENGINEERS LAND SURVEYORS	
3085 STEVENSON DRIVE, SUITE 201 SPRINGFIELD, ILLINOIS 62703 (217) 546-3400	
ELGIN	SPRINGFIELD
PROJECT NUMBER: 12-87-0018-1	DATE: 01/23/08
DESIGNED: R.J.P.	CHECKED: S.W.M.
	DRAWN: D.T.M.

**BORINGS**  
SECTION 06-03113-00-BR  
CLARKSBURG ROAD DISTRICT  
SHELBY COUNTY  
STRUCTURE NO. 087-3561 / STATION 10+00