
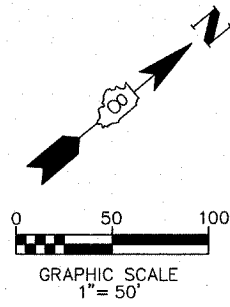



P:\06-0032 County Highway 12\dwg\060032-PPROAD-01.dwg 2/22/2007 7:07:56 AM CST

CONTRACT NO. 97328

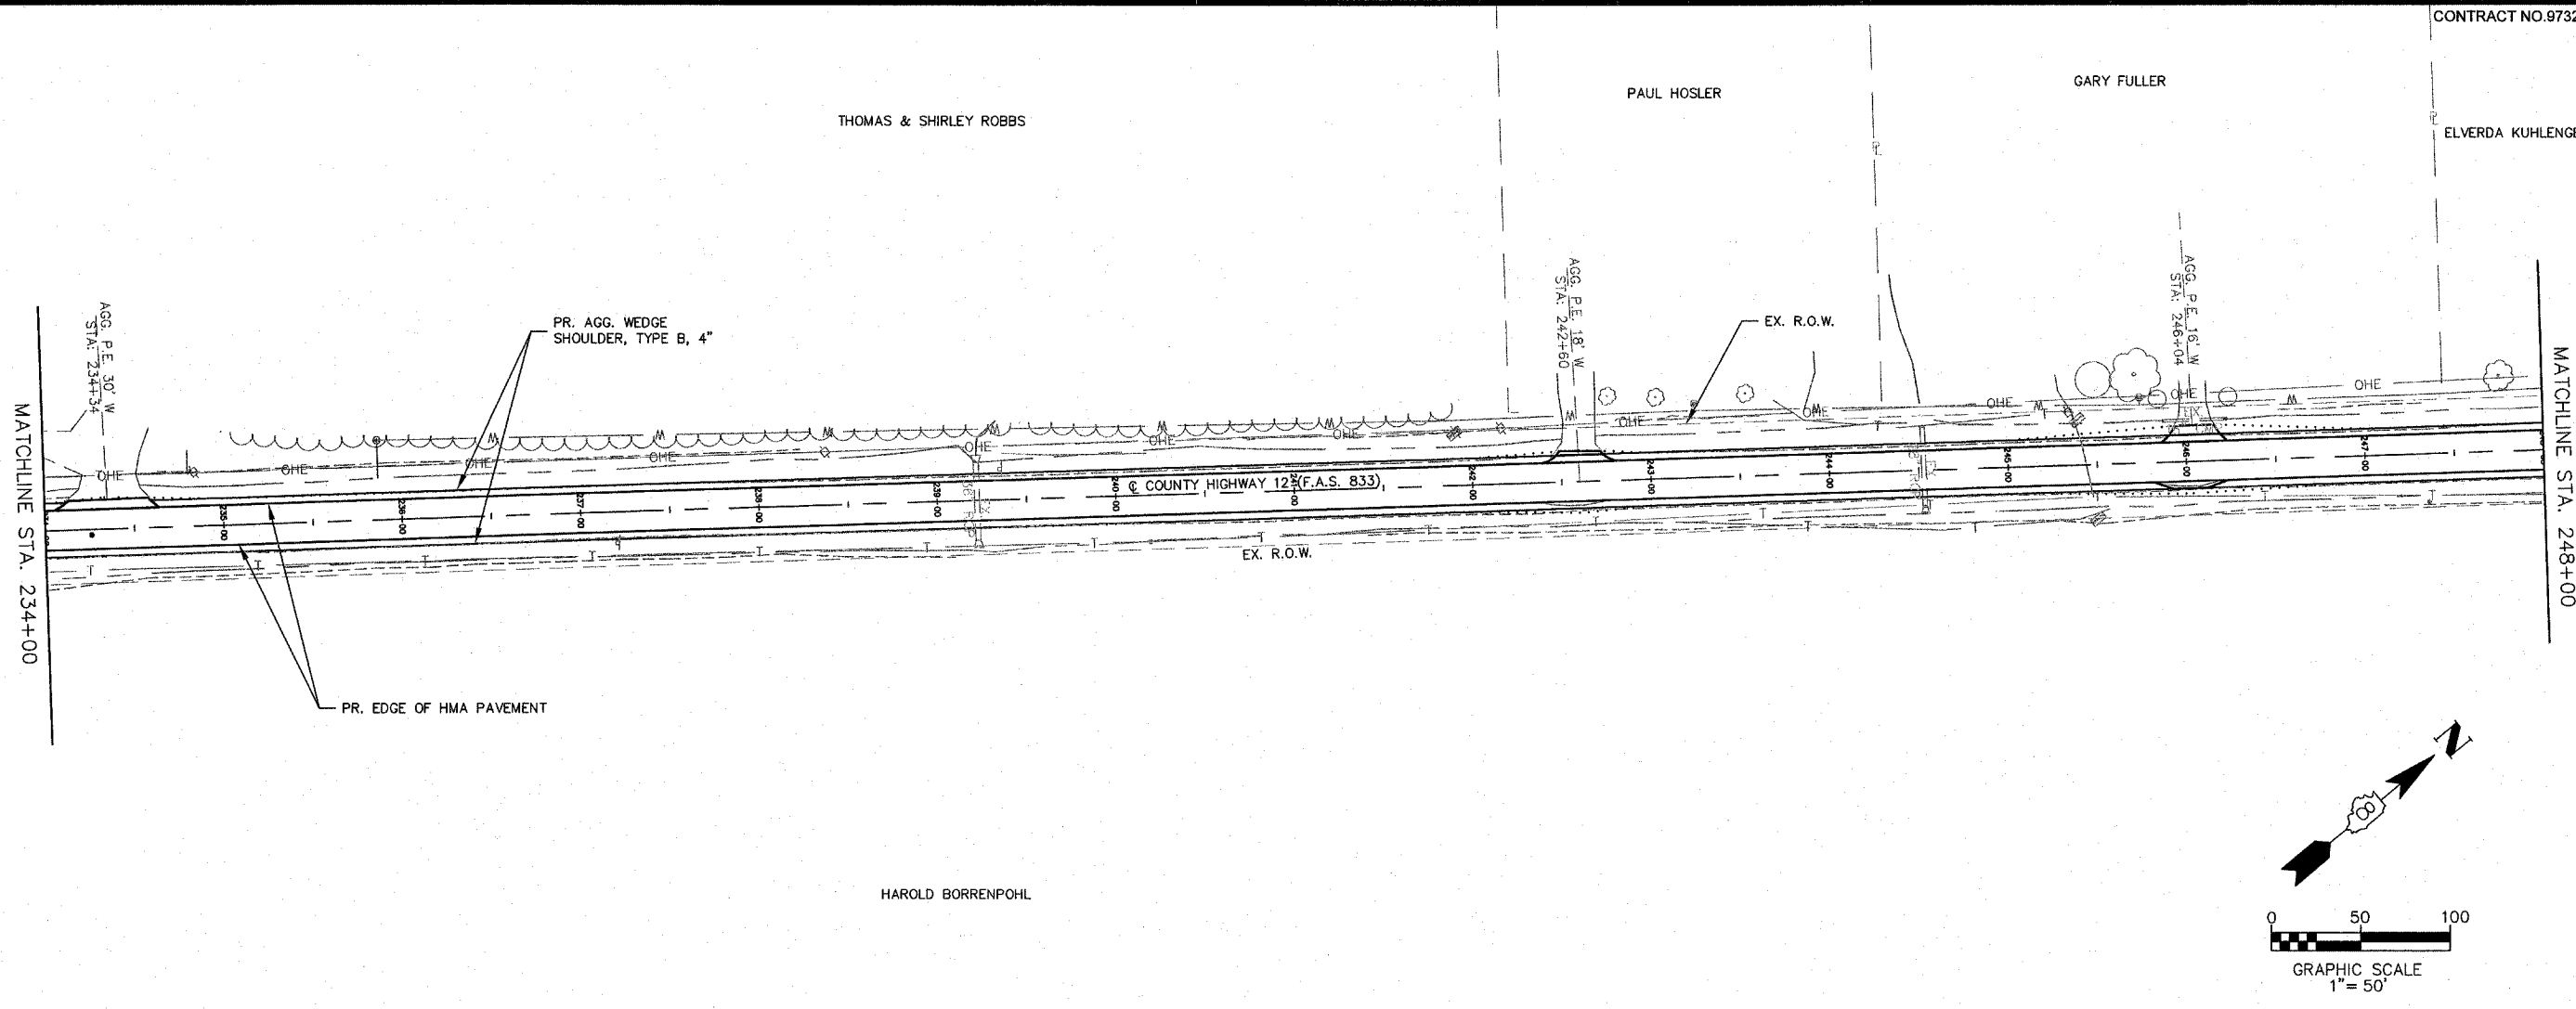


PREPARED BY: 

**Kaskaskia Engineering Group L.L.C.**  
 23 Public Square Suite 404  
 Belleville, Illinois 62220  
 Office: (618)-233-5977 Fax: (618)-233-5977  
 www.kaskaskiaeng.com

PROFESSIONAL REGISTRATIONS LICENSE NO. 19-09773  
 ILLINOIS PROFESSIONAL DESIGN FIRM 20-00066  
 PROFESSIONAL ENGINEERING CORP.

A Disadvantaged Business Enterprise

REV	DATE	DESCRIPTION
△	XX/XX/XX	XXXXXXXX
△	XX/XX/XX	XXXXXXXX

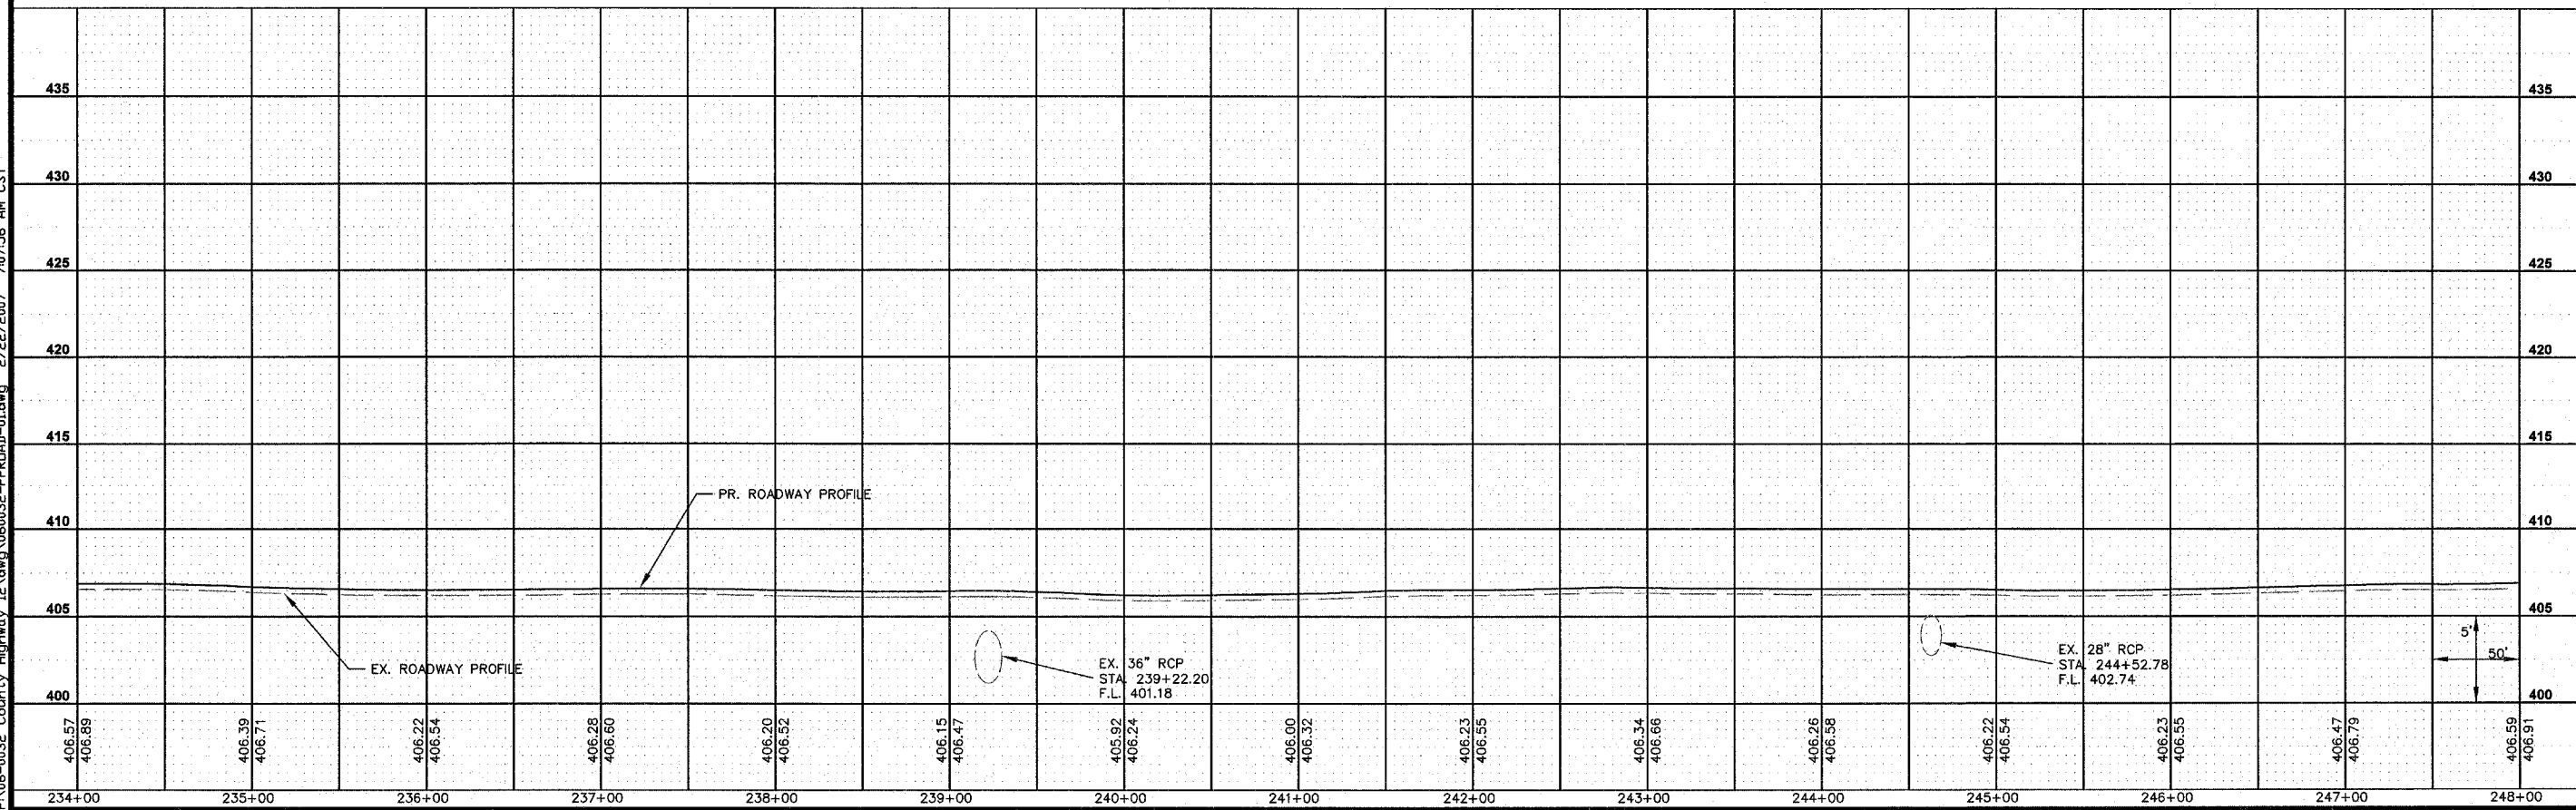

SHEET TITLE: ROADWAY PLAN & PROFILE  
 STA. 234+00 TO STA. 248+00

PROJECT TITLE: COUNTY HIGHWAY 12 (F.A.S. 833)  
 SECTION 06-00080-00-RS  
 RESURFACING & REHABILITATION  
 WASHINGTON COUNTY, ILLINOIS

DESIGNED BY: CHA	SHEET
DRAWN BY: CHA	7
CHECKED BY: TJM	
DATE OF PRELIMINARY: 11/9/2007	
DATE OF FINAL: 12/28/2007	
SHEET NO. 7 OF 94 SHEETS	
PROJECT NUMBER 06-0032	