


Kaskaskia Engineering Group L.L.C.
 25 Public Square Suite 404
 Belleville, Illinois 62220
 Office: (618) 233-5877 Fax: (618) 233-5977
 www.kaskaskiaeng.com
 A Disadvantaged Business Enterprise

PROFESSIONAL REGISTRATIONS LICENSE NO. 1940473
 ILLINOIS PROFESSIONAL DESIGN FIRM 20-06068

REV	DATE	DESCRIPTION
△	XX/XX/XX	XXXXXXXX
△	XX/XX/XX	XXXXXXXX

P:\06-0032 County Highway 12.dwg 12/28/2007 2:22:2007 7:07:56 AM CST

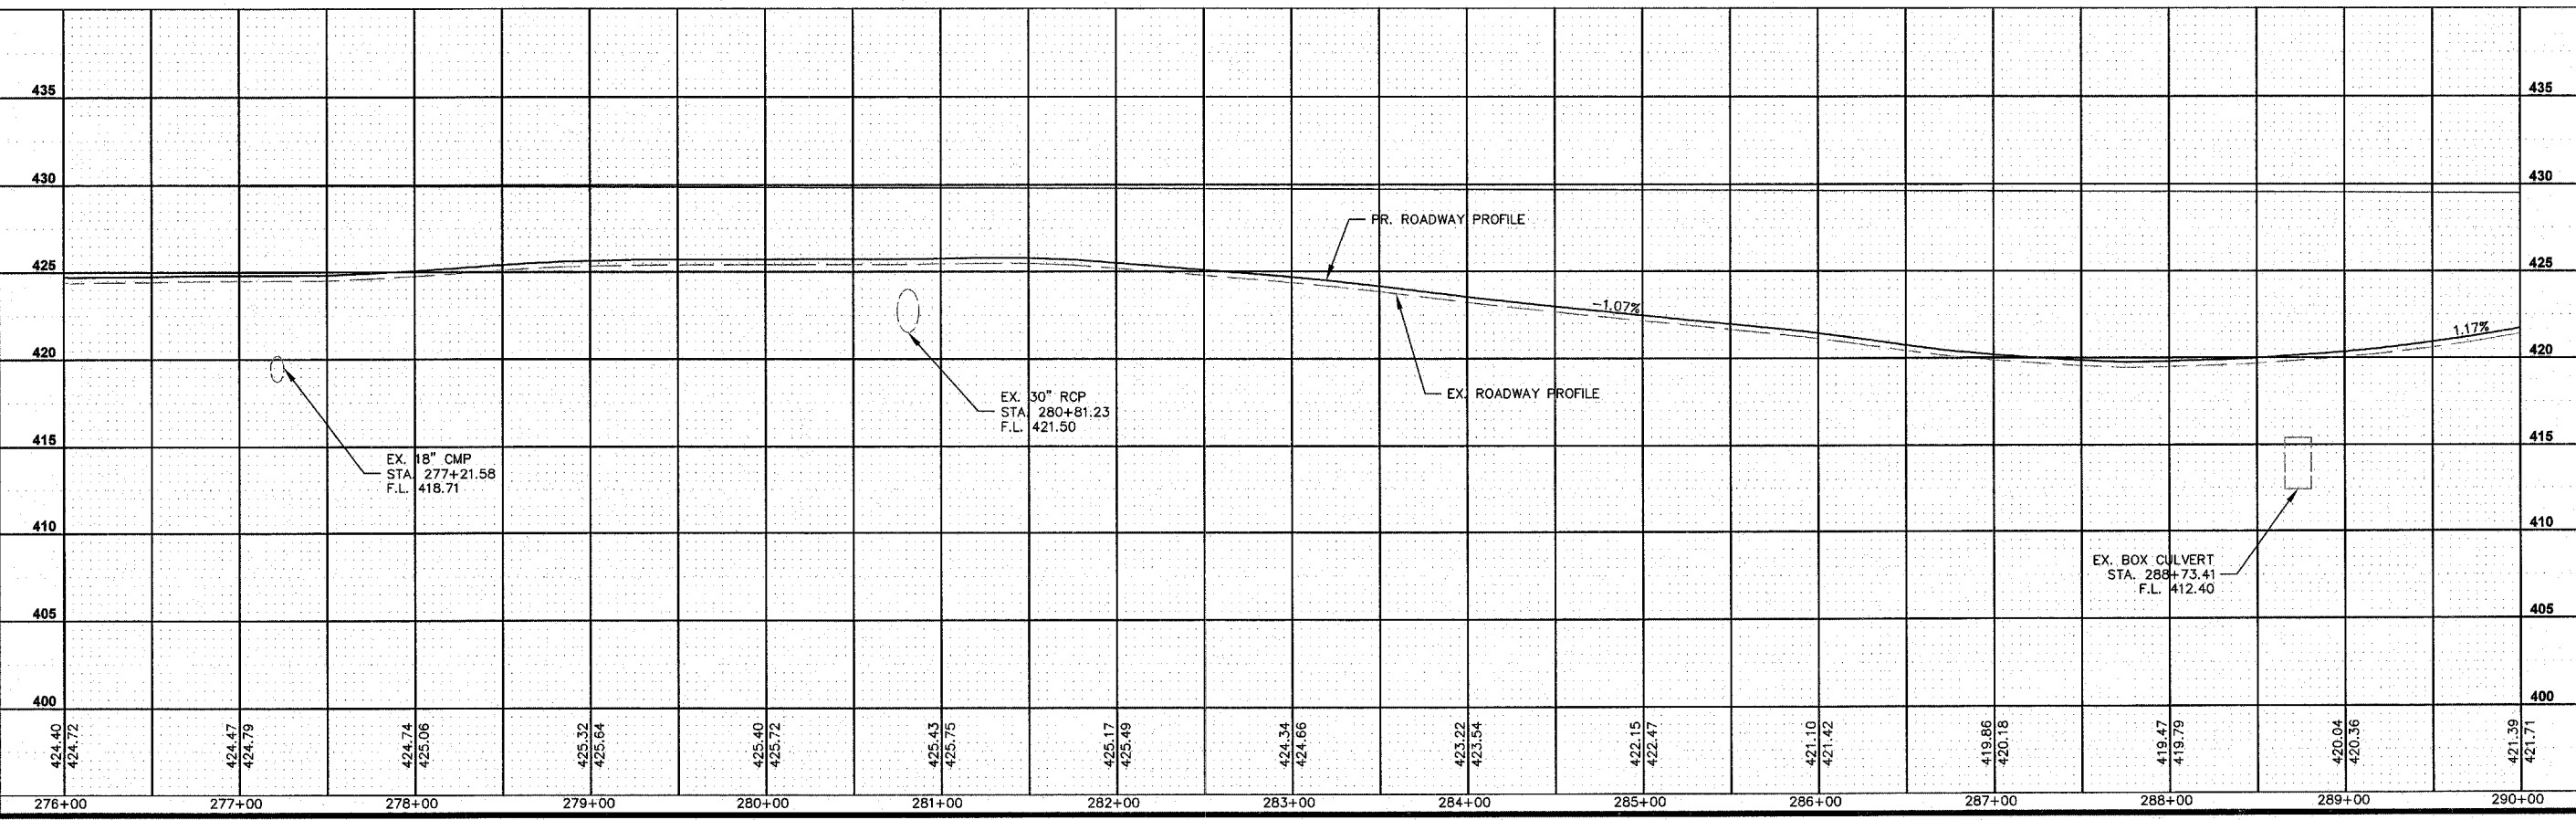

SHEET TITLE: ROADWAY PLAN & PROFILE
 STA. 276+00 TO STA. 290+00

PROJECT TITLE: COUNTY HIGHWAY 12 (F.A.S. 833)
 SECTION 06-00080-00-RS
 RESURFACING & REHABILITATION
 WASHINGTON COUNTY, ILLINOIS

DESIGNED BY:	CHA	SHEET
DRAWN BY:	CHA	10
CHECKED BY:	TJM	
DATE OF PRELIMINARY:	11/9/2007	
DATE OF FINAL:	12/28/2007	
SHEET NO. 10 OF 94 SHEETS		
PROJECT NUMBER 06-0032		