



EX./PR. CURVE DATA
 P.I. STA. 294+82.10
 $\Delta = 42^{\circ}09'35''L$
 $D = 05^{\circ}58'06''$
 $R = 960.00'$
 $T = 370.05'$
 $L = 706.39'$
 $E = 68.85'$
 $SE = 9.0\%$
 SE TRANSITION= STA. 288+28.93 TO STA. 291+28.93
 FULL SE= 291+28.93
 SE TRANSITION= STA. 298+35.32 TO STA. 301+35.32

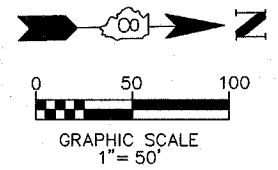

REV	DATE	DESCRIPTION
△	XX/XX/XX	XXXXXXXX
△	XX/XX/XX	XXXXXXXX

P:\06-0032 County Highway 12\dwg\060032-PPRDAD-01.dwg 2/22/2007 7:07:56 AM CST

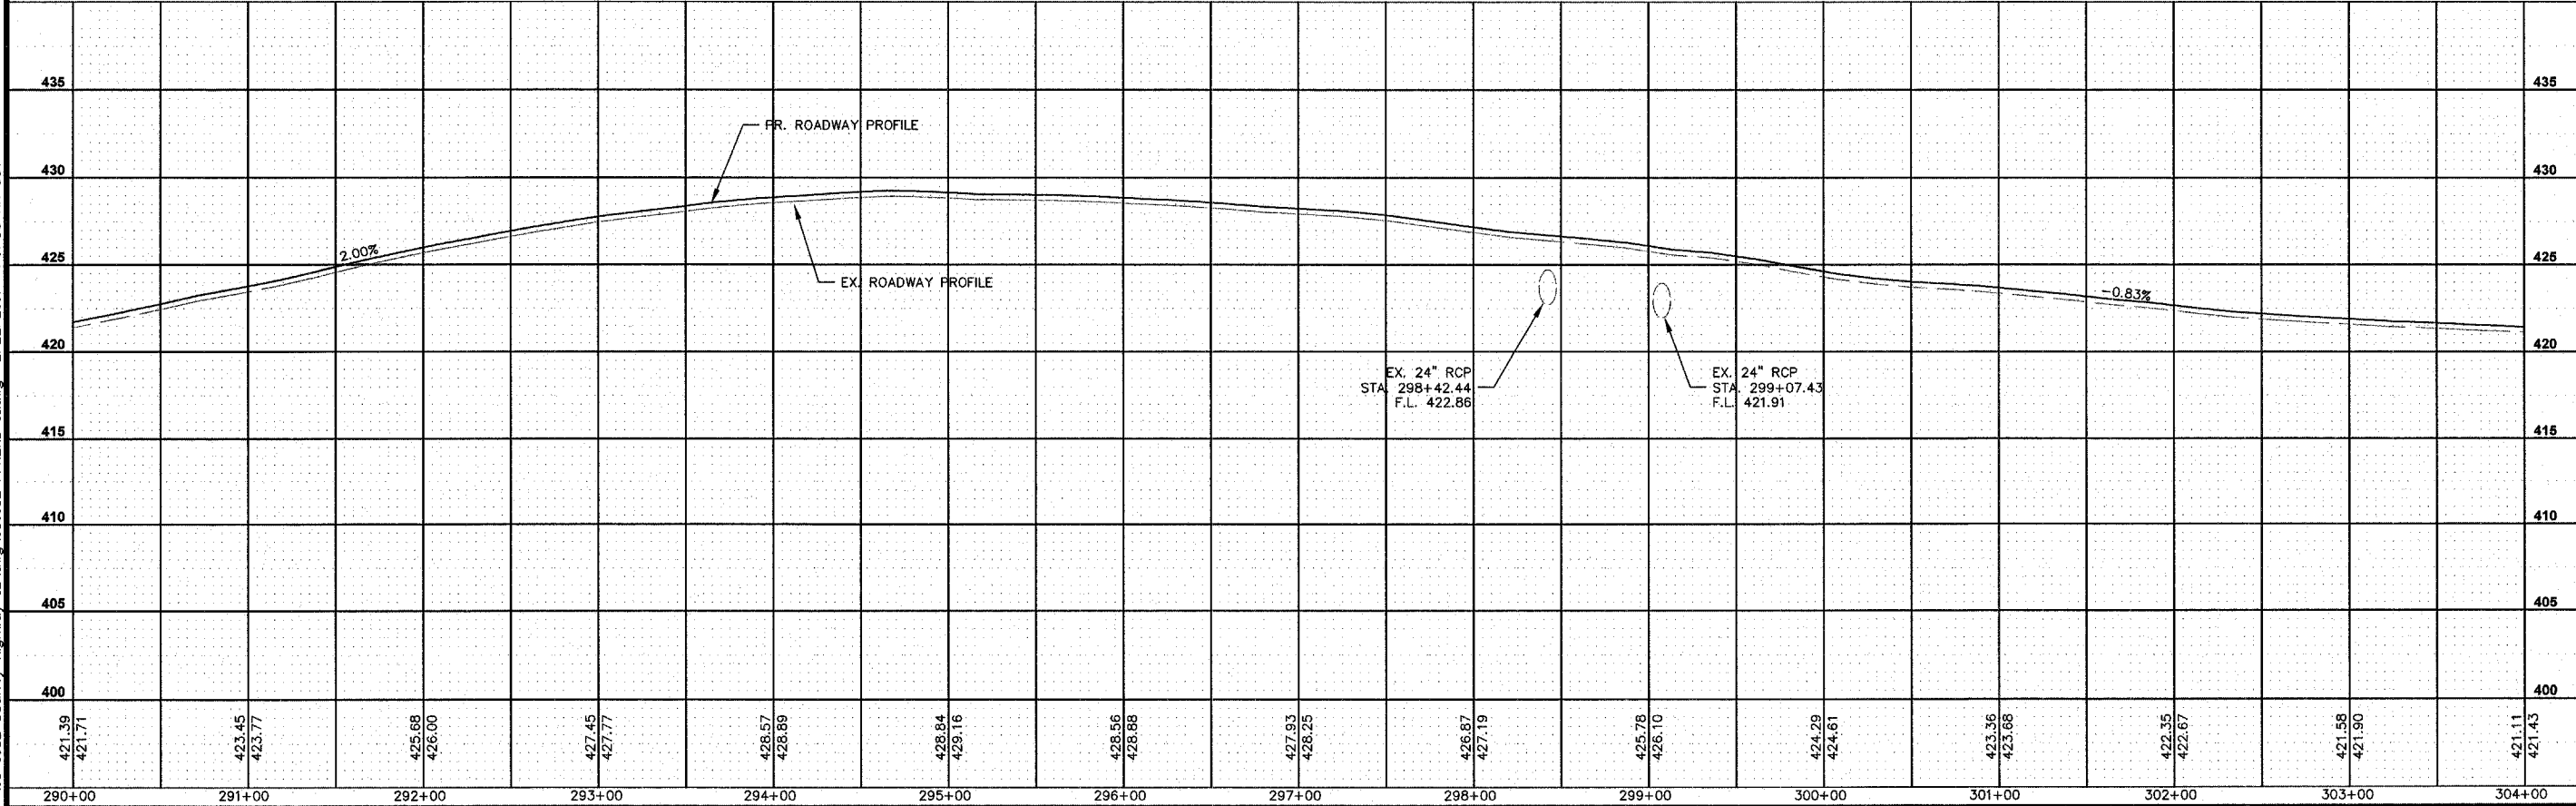

SHEET TITLE: ROADWAY PLAN & PROFILE
 STA. 290+00 TO STA. 304+00

PROJECT TITLE: COUNTY HIGHWAY 12 (F.A.S. 833)
 SECTION 06-00080-00-RS
 RESURFACING & REHABILITATION
 WASHINGTON COUNTY, ILLINOIS

DESIGNED BY: CHA	11
DRAWN BY: CHA	
CHECKED BY: TJM	
DATE OF PRELIMINARY: 11/9/2007	
DATE OF FINAL: 12/28/2007	
SHEET NO. 11 OF 34 SHEETS	
PROJECT NUMBER 06-0032	

PREPARED BY:



PROFESSIONAL REGISTRATIONS LICENSE NO. 18410073
 ILLINOIS PROFESSIONAL DESIGN FIRM
 PROFESSIONAL ENGINEERING CORP.

Kaskasia Engineering Group L.L.C.
 23 Public Square Suite 404
 Belleville, Illinois 62220
 Office: (618)-233-5977 Fax: (618)-233-5977
 www.kaskasiaeng.com
 A Disadvantaged Business Enterprise