


P:\06-0032 County Highway 12\dwg\060032-PPROAD-01.dwg 2/22/2007 7:07:56 AM CST

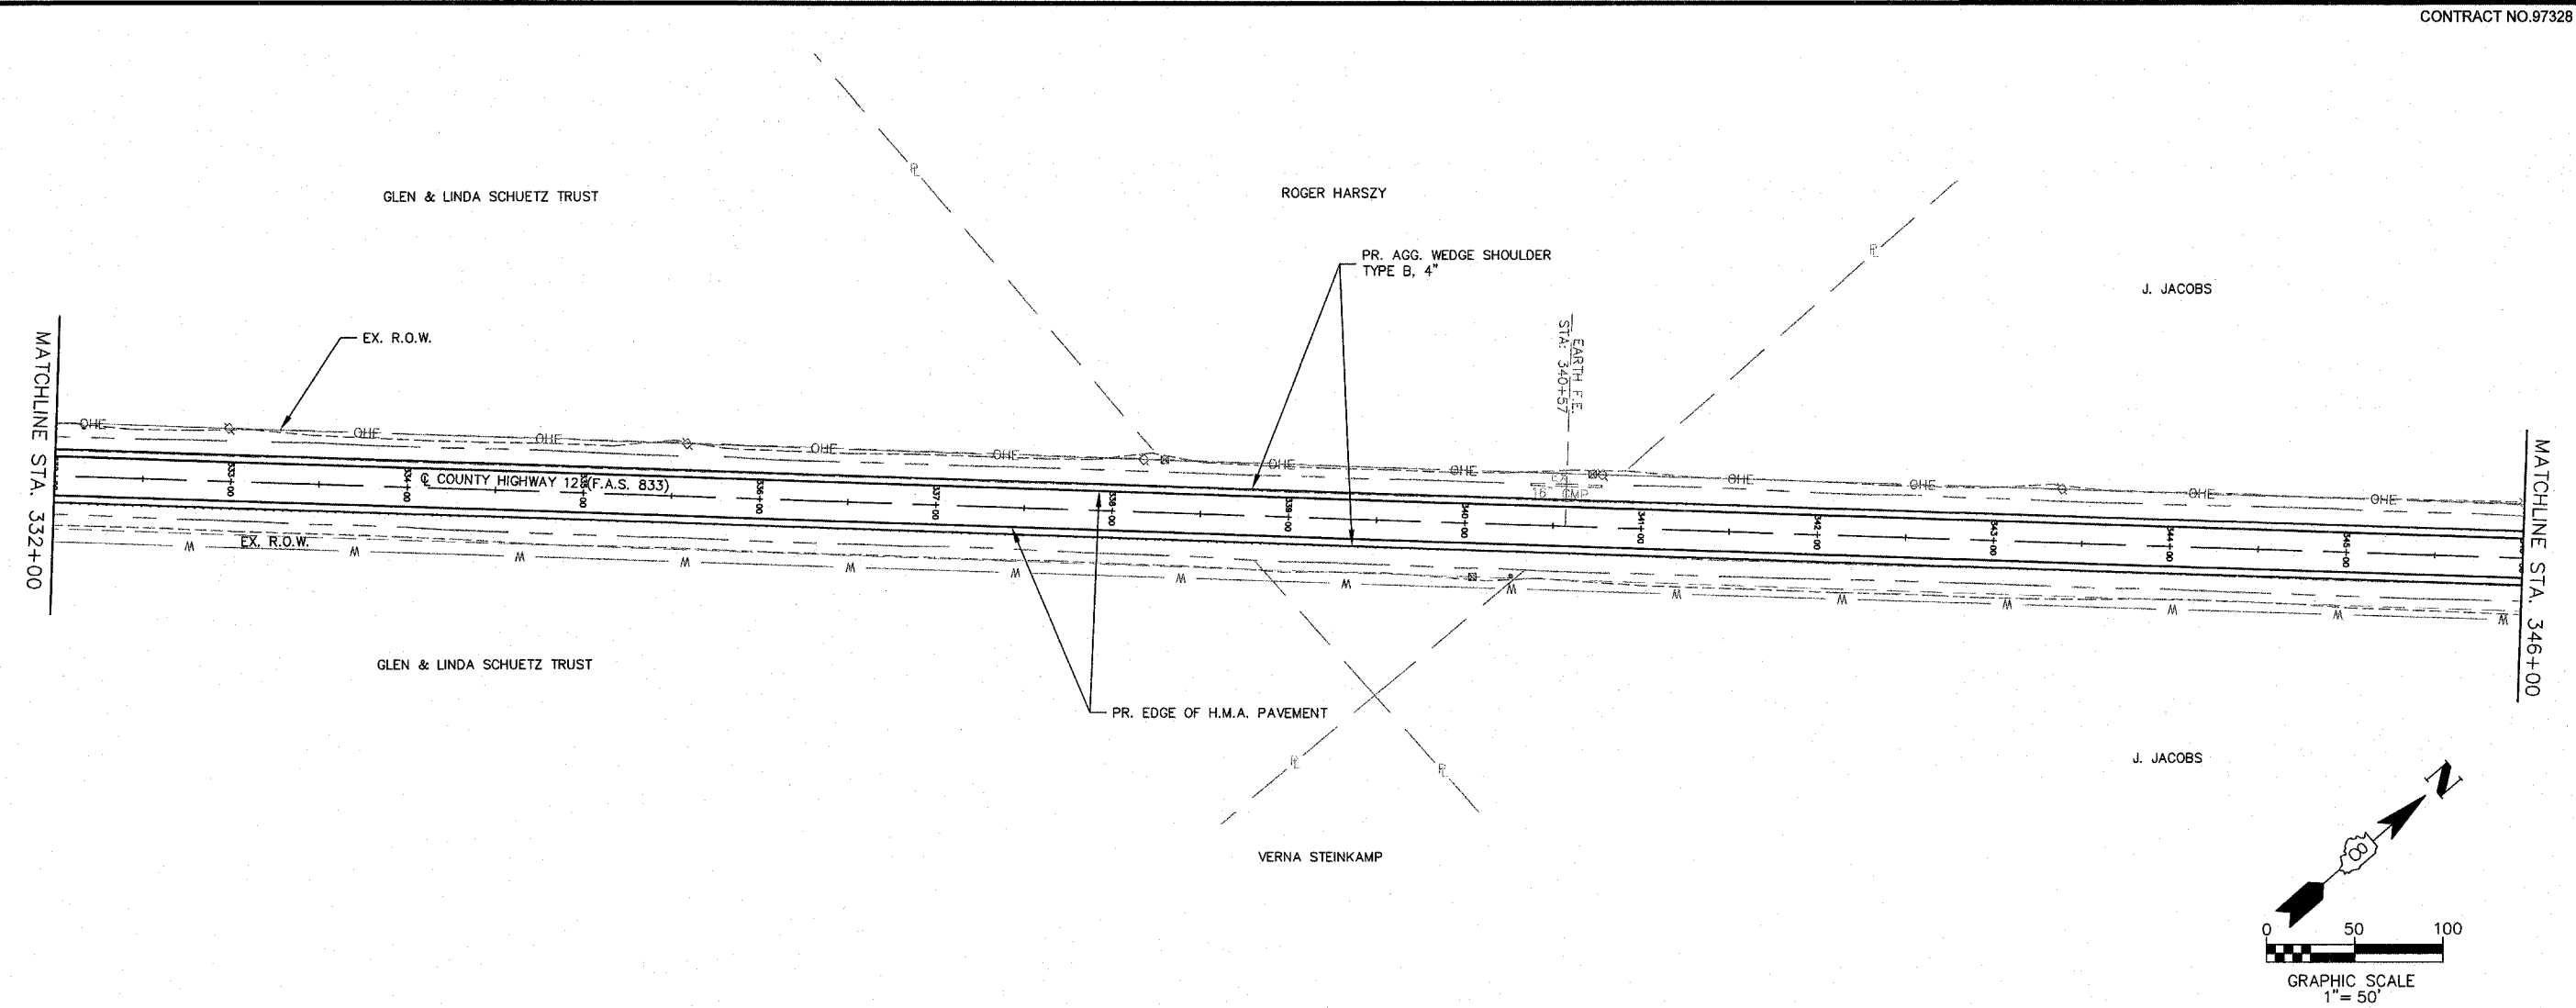


PREPARED BY:



PROFESSIONAL REGISTRATIONS LICENSE NO. 1040973
ILLINOIS PROFESSIONAL DESIGN FIRM
PROFESSIONAL ENGINEERING CORP. 20-508086

Kaskaskia Engineering Group L.L.C.
25 Public Square Suite 404
Belleville, Illinois 62220
Office: (618)-233-5977 Fax: (618)-233-5977
www.kaskaskiaeng.com
A Disadvantaged Business Enterprise

REV	DATE	DESCRIPTION
△	XX/XX/XX	XXXXXXXX
△	XX/XX/XX	XXXXXXXX

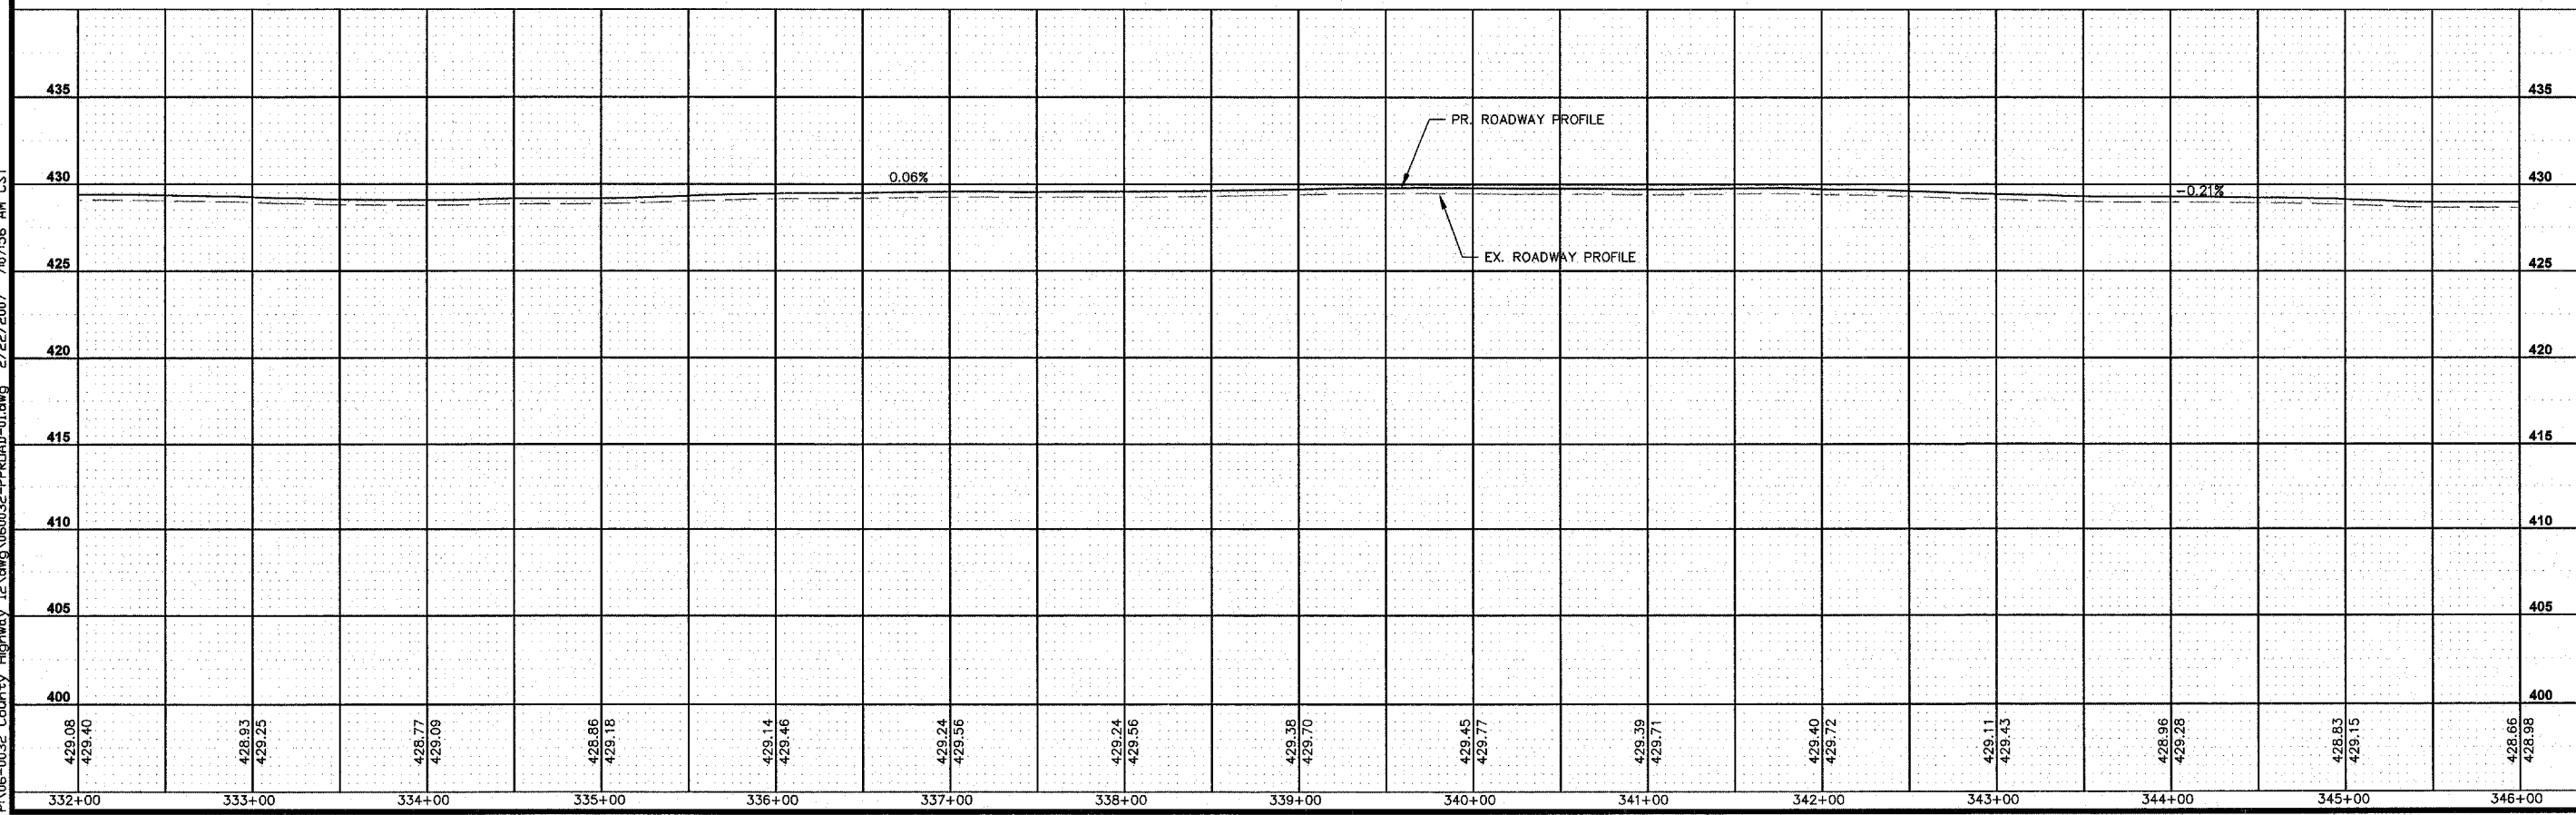

SHEET TITLE: ROADWAY PLAN & PROFILE
STA. 332+00 TO STA. 346+00
PROJECT TITLE: COUNTY HIGHWAY 12 (F.A.S. 833)
SECTION 06-00080-00-RS
RESURFACING & REHABILITATION
WASHINGTON COUNTY, ILLINOIS

DESIGNED BY: CHA	SHEET 14
DRAWN BY: CHA	
CHECKED BY: TJM	
DATE OF PRELIMINARY: 11/9/2007	
DATE OF FINAL: 12/28/2007	
SHEET NO. 14 OF 94 SHEETS	
PROJECT NUMBER 06-0032	