


OLIVIA WINTERS

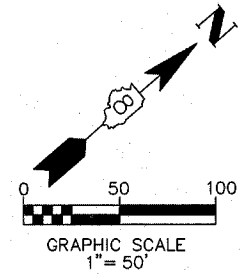

PREPARED BY:




Kaskaskia Engineering Group L.L.C.
 25 Public Square, Suite 404
 Belleville, Illinois 62220
 Office: (618)-233-5977 Fax: (618)-233-5977
 www.kaskaskiaeng.com
 A Disadvantaged Business Enterprise

PROFESSIONAL REGISTRATIONS LICENSE NO. 18100773
 ILLINOIS PROFESSIONAL DESIGN FIRM 20-000086
 PROFESSIONAL ENGINEERING CORP.

REV	DATE	DESCRIPTION
△	XX/XX/XX	XXXXXXXX
△	XX/XX/XX	XXXXXXXX

P:\06-0032 County Highway 12\dwg\060032-PPRDAD-01.dwg 2/22/2007 7:07:56 AM CST

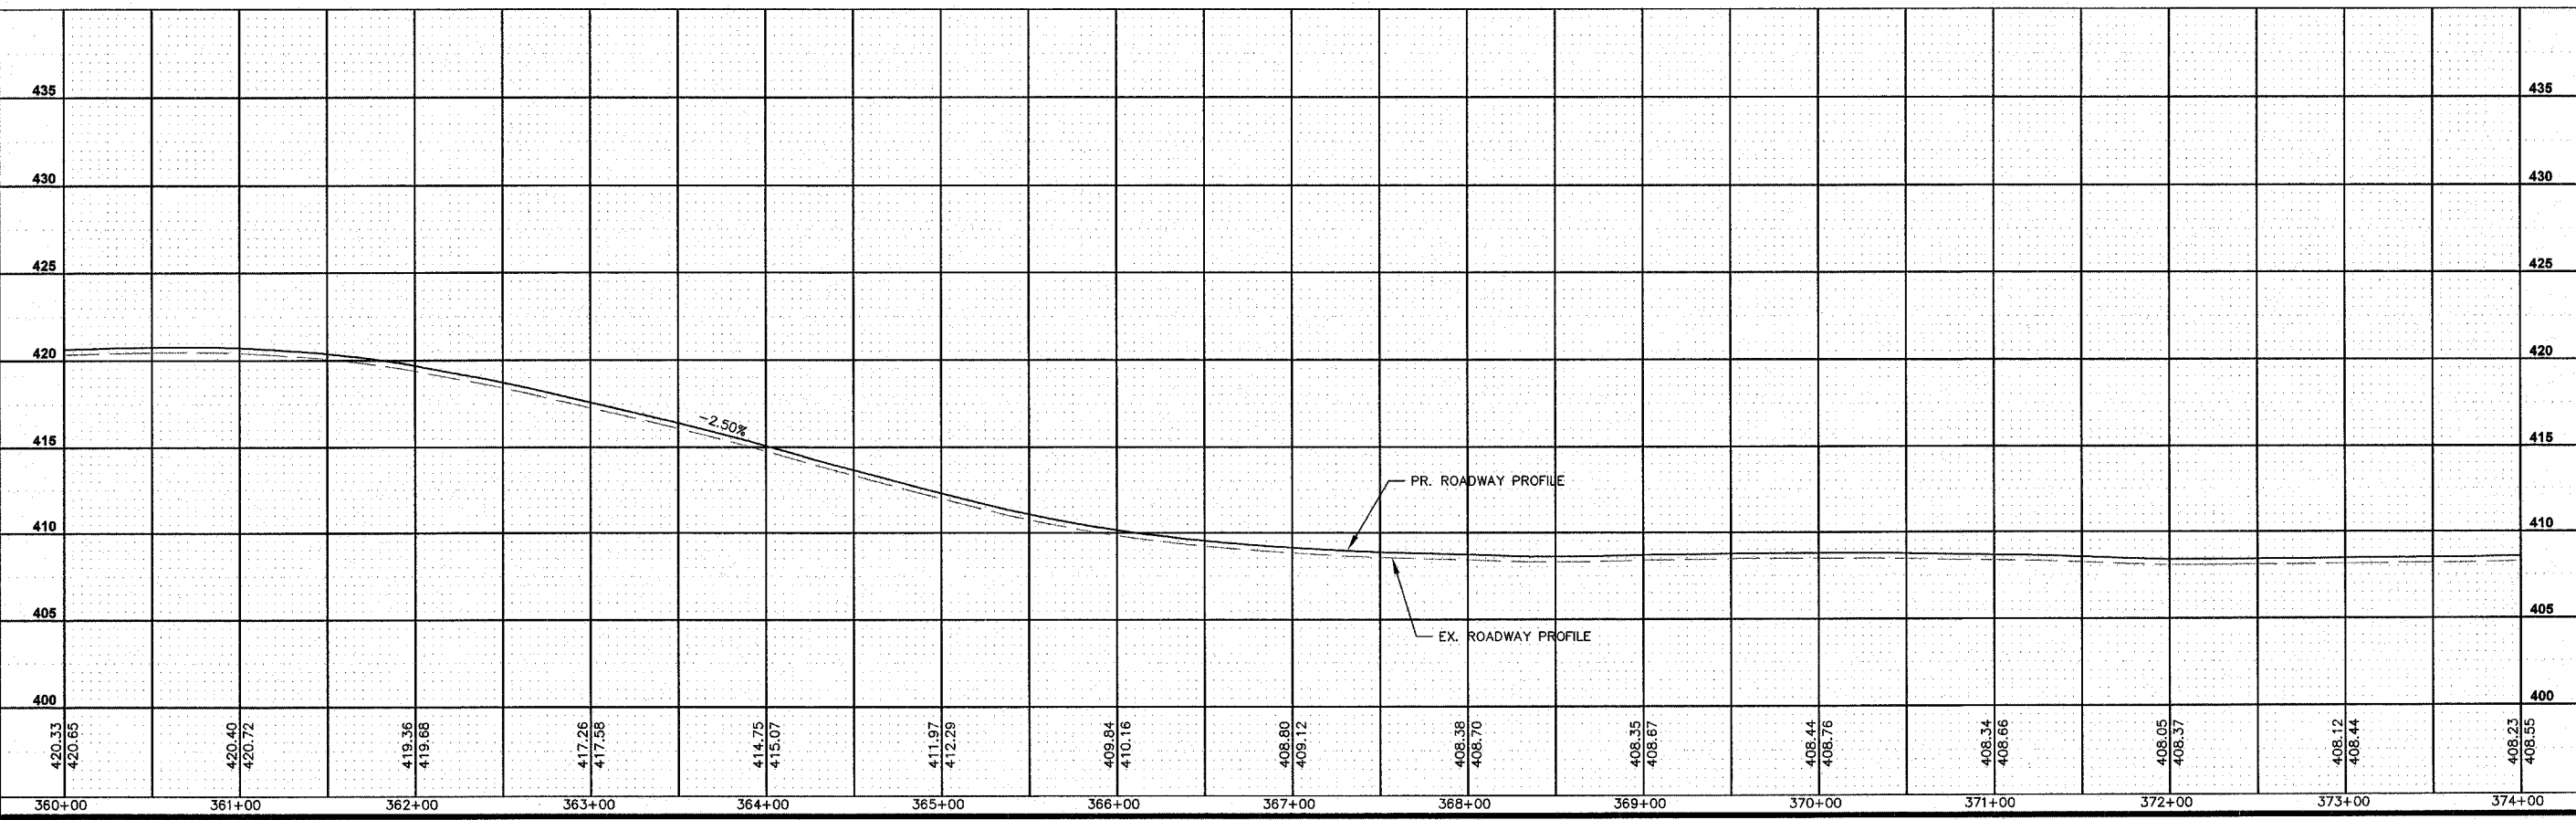

SHEET TITLE: ROADWAY PLAN & PROFILE
 STA. 359+00 TO STA. 373+00
 PROJECT TITLE: COUNTY HIGHWAY 12 (F.A.S. 833)
 SECTION 06-00080-00-RS
 RESURFACING & REHABILITATION
 WASHINGTON COUNTY, ILLINOIS

DESIGNED BY: CHA	16
DRAWN BY: CHA	
CHECKED BY: TJM	
DATE OF PRELIMINARY: 11/9/2007	
DATE OF FINAL: 12/28/2007	SHEET NO. 16 OF 24 SHEETS
PROJECT NUMBER: 06-0032	