

EX. NO PASSING ZONE SIGN STA. 305+95.59

EX. CURVE AHEAD SIGN STA. 305+42.79




**Kaskaskia Engineering Group L.L.C.**  
 23 Public Square Suite 404  
 Belleville, Illinois 62220  
 Office: (618)-233-5877 Fax: (618)-233-5977  
 www.kaskaskaeng.com  
 A Disadvantaged Business Enterprise

PREPARED BY:   
 PROFESSIONAL REGISTRATIONS LICENSE NO. 18404773  
 ILLINOIS PROFESSIONAL DESIGN FIRM 28-500686  
 PROFESSIONAL ENGINEERING CORP.

| REV | DATE     | DESCRIPTION |
|-----|----------|-------------|
| △   | xx/xx/xx | XXXXXXXX    |
| △   | xx/xx/xx | XXXXXXXX    |

SHEET TITLE: **PAVEMENT MARKING & SIGNAGE PLAN**  
 STA. 301+00 TO STA. 311+00  
 PROJECT TITLE: **COUNTY HIGHWAY 12 (F.A.S. 833)**  
**SECTION 06-00080-00-RS**  
**RESURFACING & REHABILITATION**  
**WASHINGTON COUNTY, ILLINOIS**

|                                |       |
|--------------------------------|-------|
| DESIGNED BY: CHA               | SHEET |
| DRAWN BY: CHA                  | 30    |
| CHECKED BY: TJM                |       |
| DATE OF PRELIMINARY: 11/9/2007 |       |
| DATE OF FINAL: 12/28/2007      |       |
| SHEET NO. 30 OF 94 SHEETS      |       |
| PROJECT NUMBER 06-0032         |       |

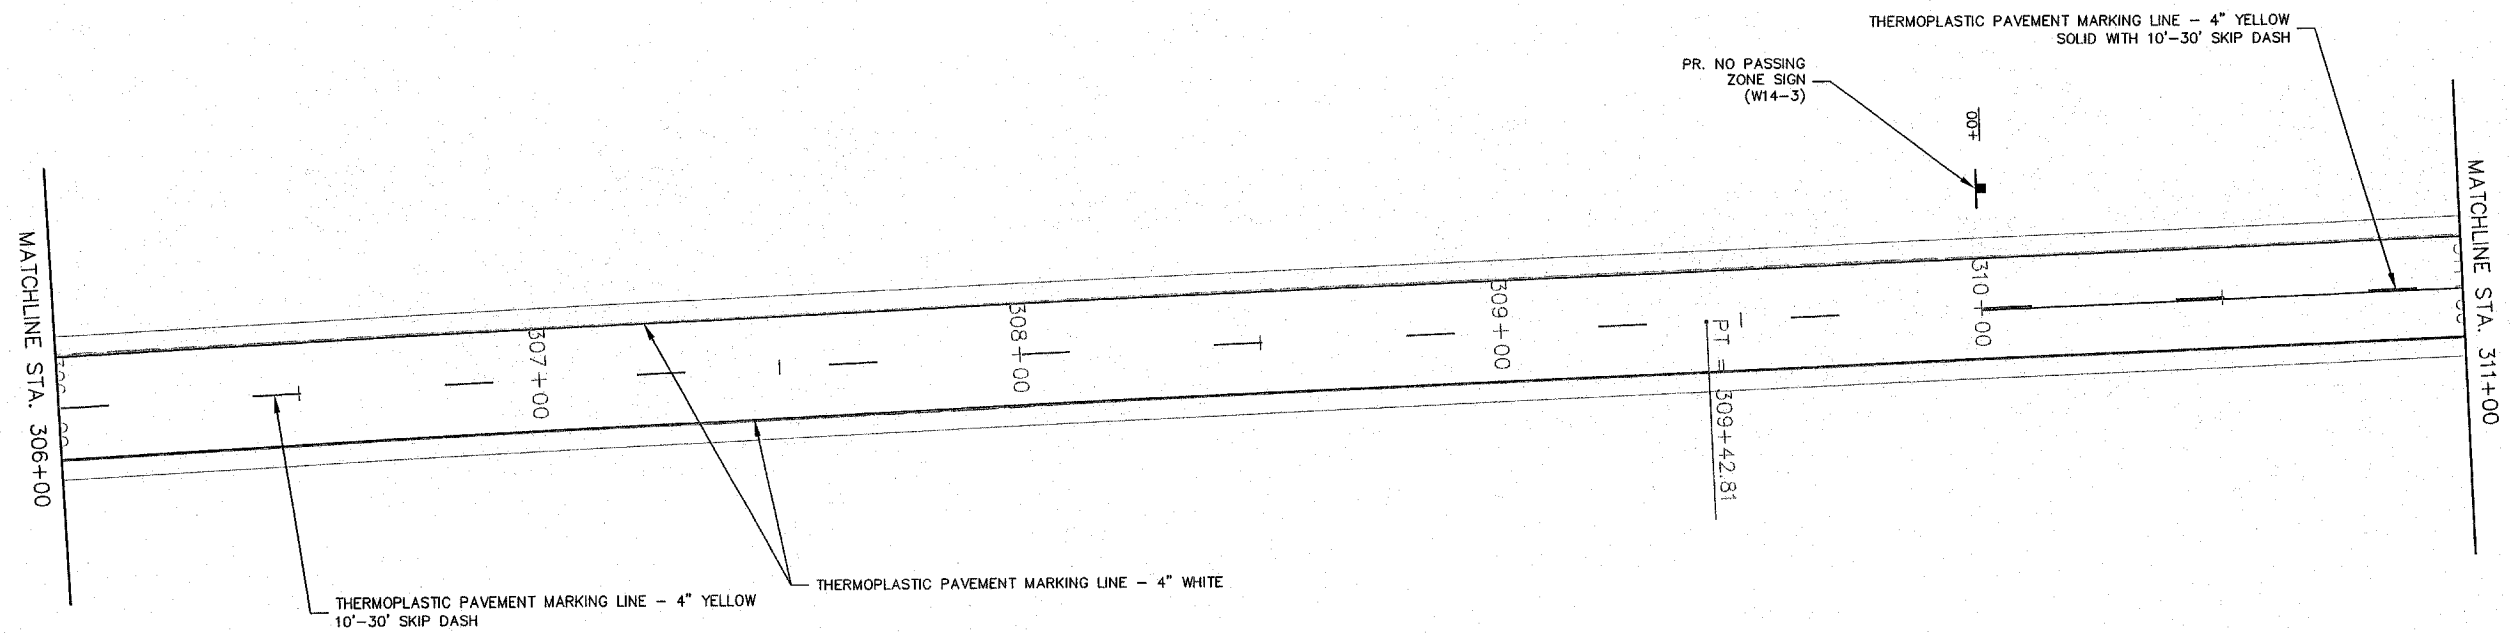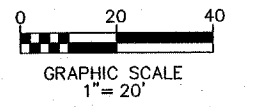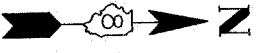

PR. NO PASSING ZONE SIGN (W14-3)

THERMOPLASTIC PAVEMENT MARKING LINE - 4" YELLOW SOLID WITH 10'-30' SKIP DASH