

EX. CURVE
AHEAD SIGN
STA. 311+18.42

THERMOPLASTIC PAVEMENT MARKING LINE - 4" YELLOW
SOLID WITH 10'-30' SKIP DASH

THERMOPLASTIC PAVEMENT MARKING LINE - 4" WHITE

MATCHLINE STA. 316+00

MATCHLINE STA. 311+00

**Kaskaskia Engineering
Group L.L.C.**
23 Public Square Suite 404
Belleville, Illinois 62220
Office: (618)-233-3877 Fax: (618)-233-5977
www.kaskaskiaeng.com
A Div. of Advantage Business Enterprise



PREPARED BY:

REV	DATE	DESCRIPTION
△	XX/XX/XX	XXXXXXXX
△	XX/XX/XX	XXXXXXXX

SHEET TITLE:
PAVEMENT MARKING & SIGNAGE PLAN
STA. 311+00 TO STA. 321+00

PROJECT TITLE: **COUNTY HIGHWAY 12 (F.A.S. 833)
SECTION 06-00080-00-RS
RESURFACING & REHABILITATION
WASHINGTON COUNTY, ILLINOIS**

DESIGNED BY: CHA	31
DRAWN BY: CHA	
CHECKED BY: TJM	
DATE OF PRELIMINARY: 11/9/2007	
DATE OF FINAL: 12/28/2007	
SHEET NO. 31 OF 94 SHEETS	
PROJECT NUMBER 06-0032	

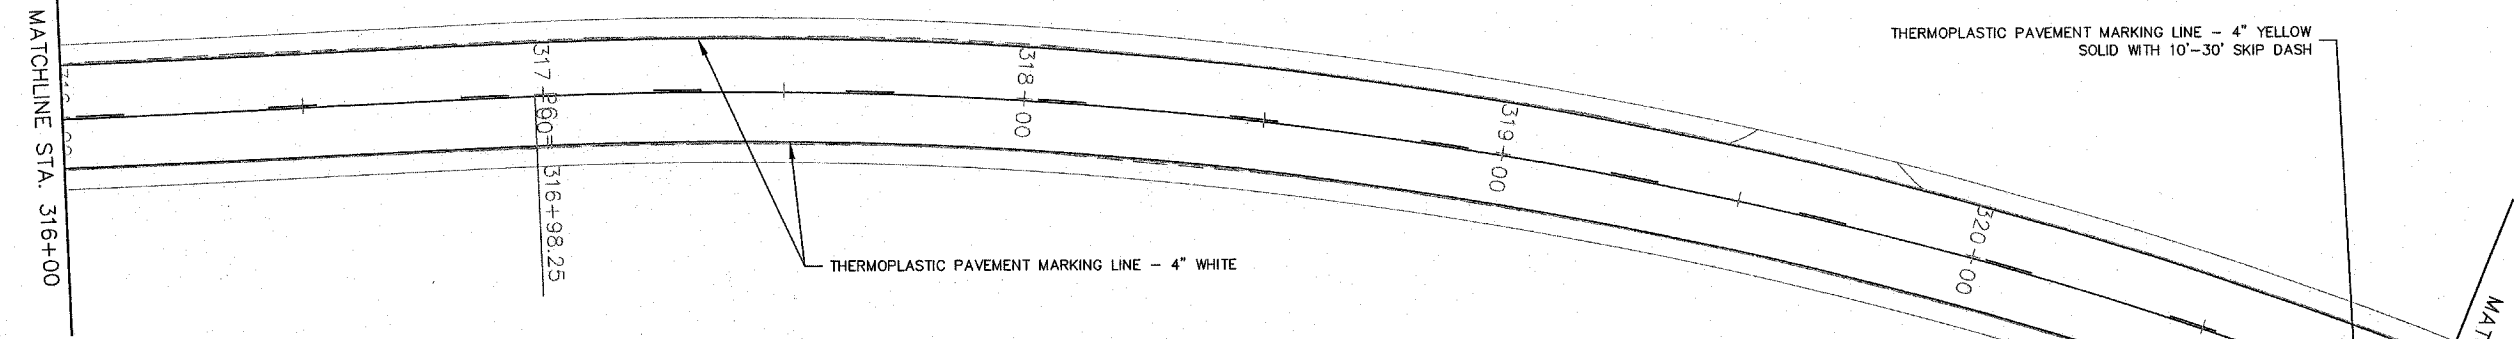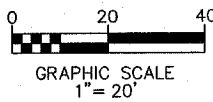

EX. STREET
NAME SIGN
STA. 320+92.15

THERMOPLASTIC PAVEMENT MARKING LINE - 4" YELLOW
SOLID WITH 10'-30' SKIP DASH

THERMOPLASTIC PAVEMENT MARKING LINE - 4" WHITE

MATCHLINE STA. 321+00

MATCHLINE STA. 316+00