



PREPARED BY:



PROFESSIONAL REGISTRATIONS LICENSE NO. 1840473
 LINDS PROFESSIONAL DESIGN FIRM
 PROFESSIONAL ENGINEERING CORP. 20-000598

Kaskaskia Engineering Group L.L.C.
 23 Public Square Suite 404
 Belleville, Illinois 62220
 Office: (618)-233-5977 Fax: (618)-233-9977
 www.kaskaskiaeng.com
 A Disadvantaged Business Enterprise

REV	DATE	DESCRIPTION
△	XX/XX/XX	XXXXXXXX
△	XX/XX/XX	XXXXXXXX

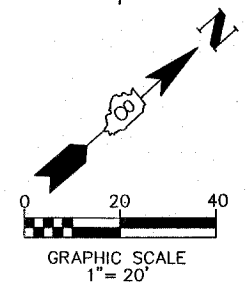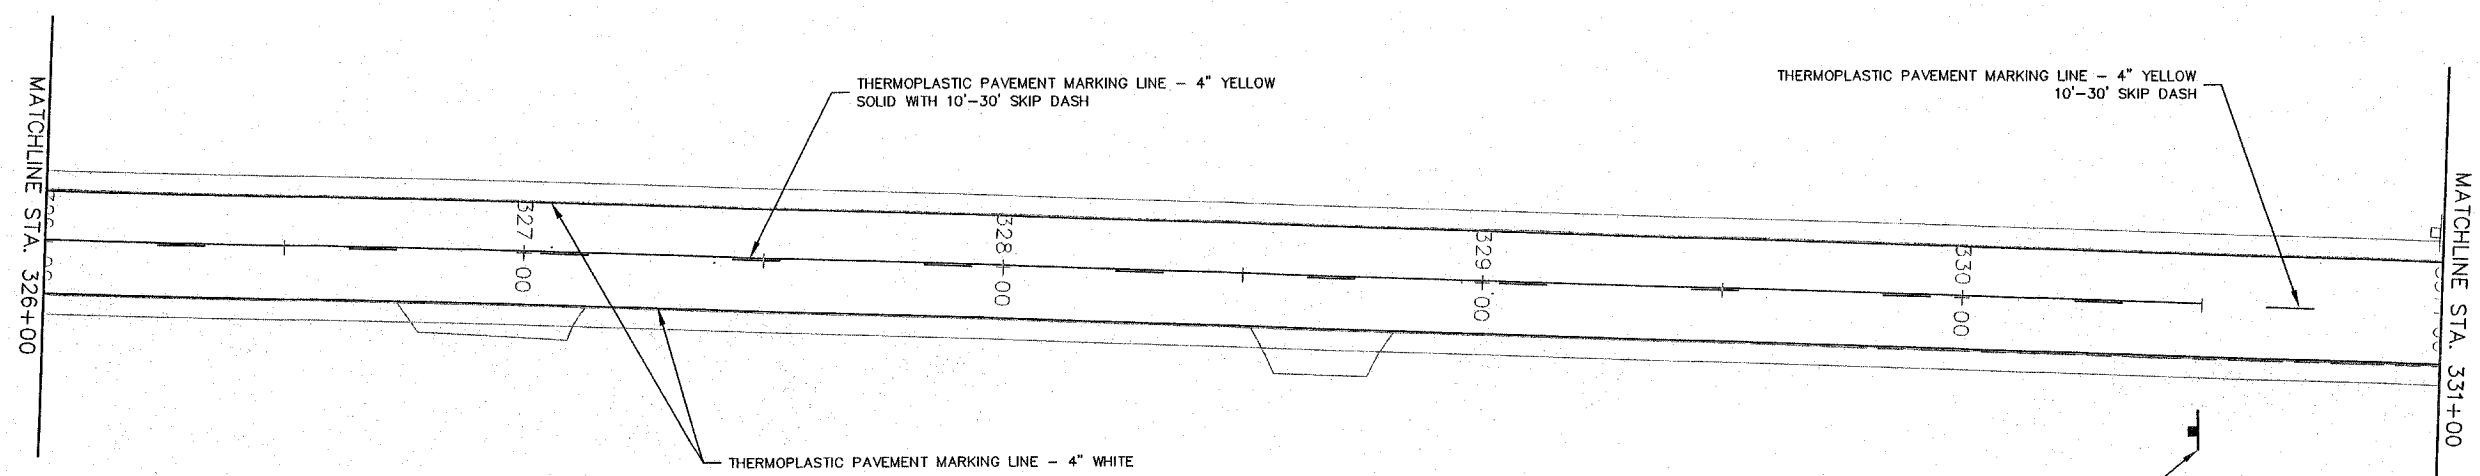

SHEET TITLE: **PAVEMENT MARKING & SIGNAGE PLAN**
 STA. 321+00 TO STA. 331+00
 PROJECT TITLE: **COUNTY HIGHWAY 12 (F.A.S. 833)**
SECTION 06-00080-00-RS
RESURFACING & REHABILITATION
WASHINGTON COUNTY, ILLINOIS

DESIGNED BY: CHA	SHEET
DRAWN BY: CHA	32
CHECKED BY: TJM	
DATE OF PRELIMINARY: 11/9/2007	
DATE OF FINAL: 12/28/2007	
SHEET NO. 32 OF 94 SHEETS	
PROJECT NUMBER 06-0032	