


FINAL SURVEY	BY	DATE
PLOTTED		
NOTE BOOK		
AREAS		
CHECKED		
NO.		

ORIGINAL SURVEY	BY	DATE
PLOTTED		
NOTE BOOK		
AREAS		
CHECKED		
NO.		

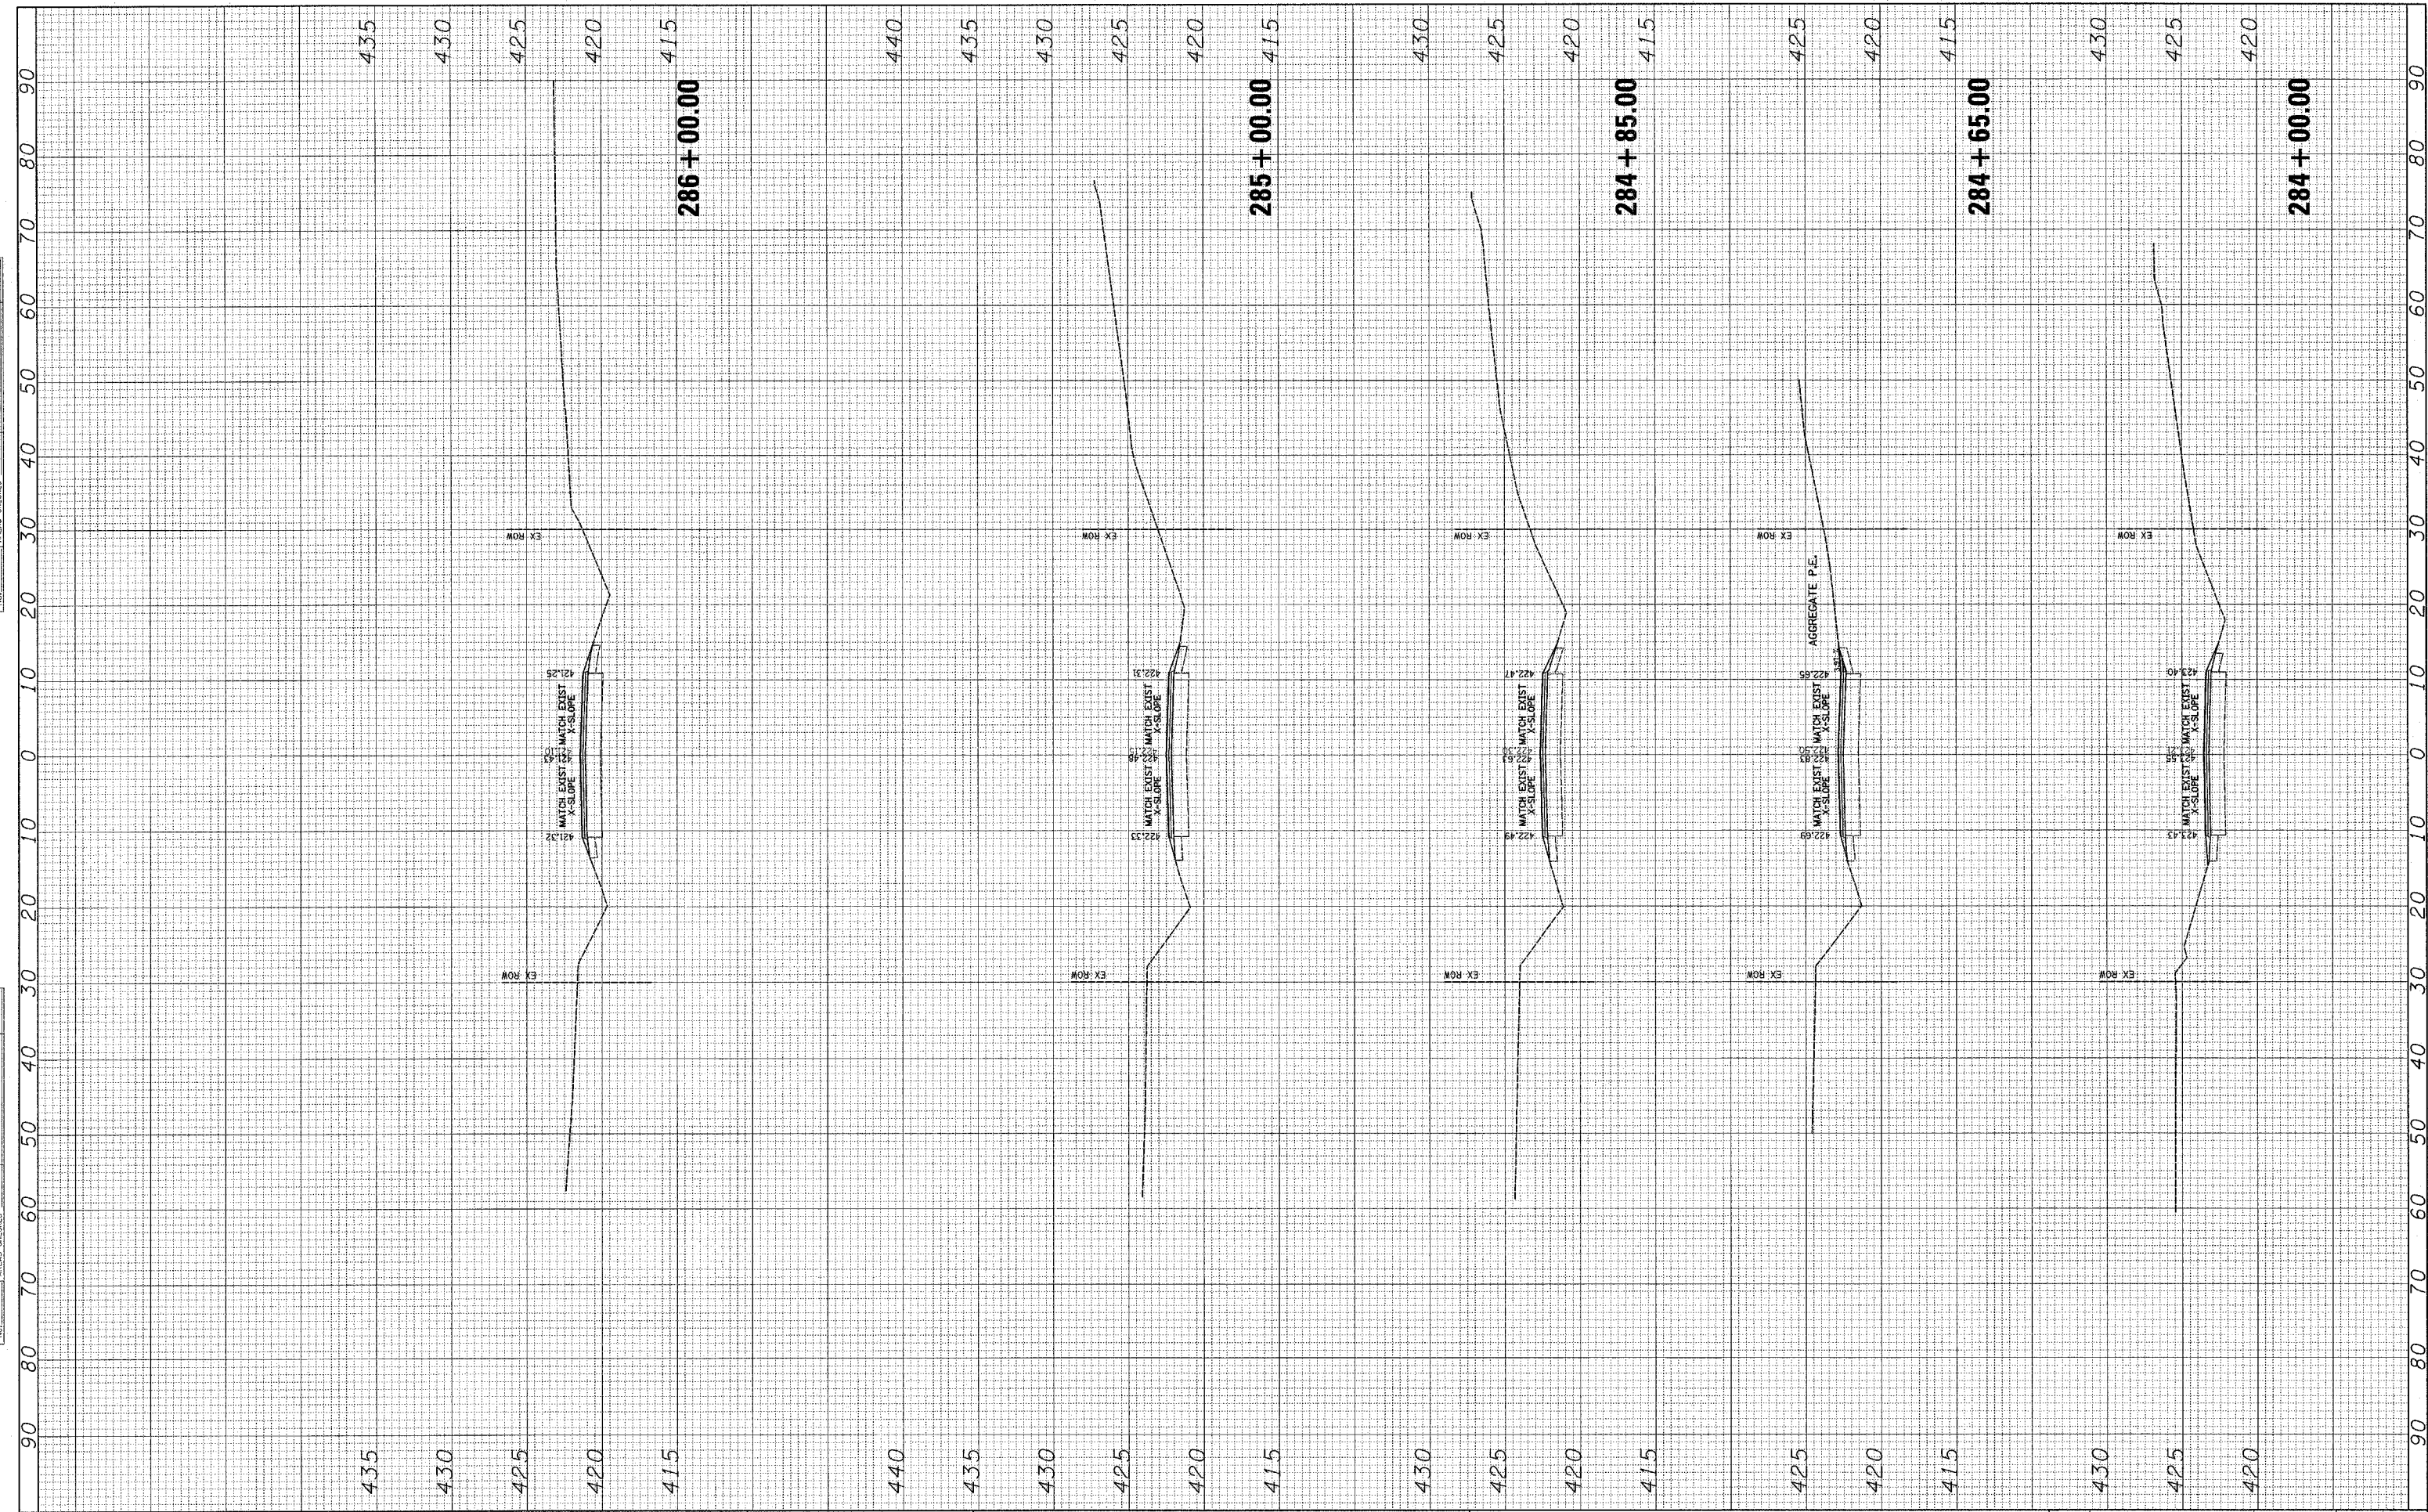

FILE NAME =
#FILEL#

USER NAME = #USER#
DRAWN -
CHECKED -
DATE -

DESIGNED -
DRAWN -
CHECKED -
DATE -

REVISED -
REVISED -
REVISED -
REVISED -

**STATE OF ILLINOIS
DEPARTMENT OF TRANSPORTATION**

CROSS SECTIONS

SCALE: _____ SHEET NO. ___ OF ___ SHEETS STA. 284+00.00 TO STA. 286+00.00

F.A. RTE. 833	SECTION 06-0080-00-RS	COUNTY WASHINGTON	TOTAL SHEETS 94	SHEET NO. 64
FED. ROAD DIST. NO. ILLINOIS		FED. AID PROJECT CONTRACT NO.		