


FINAL SURVEY	DATE
SURVEYED	BY
PLOTTED	
NOTE BOOK	
AREAS	
CHECKED	
NO.	

ORIGINAL SURVEY	DATE
SURVEYED	BY
PLOTTED	
NOTE BOOK	
AREAS	
CHECKED	
NO.	

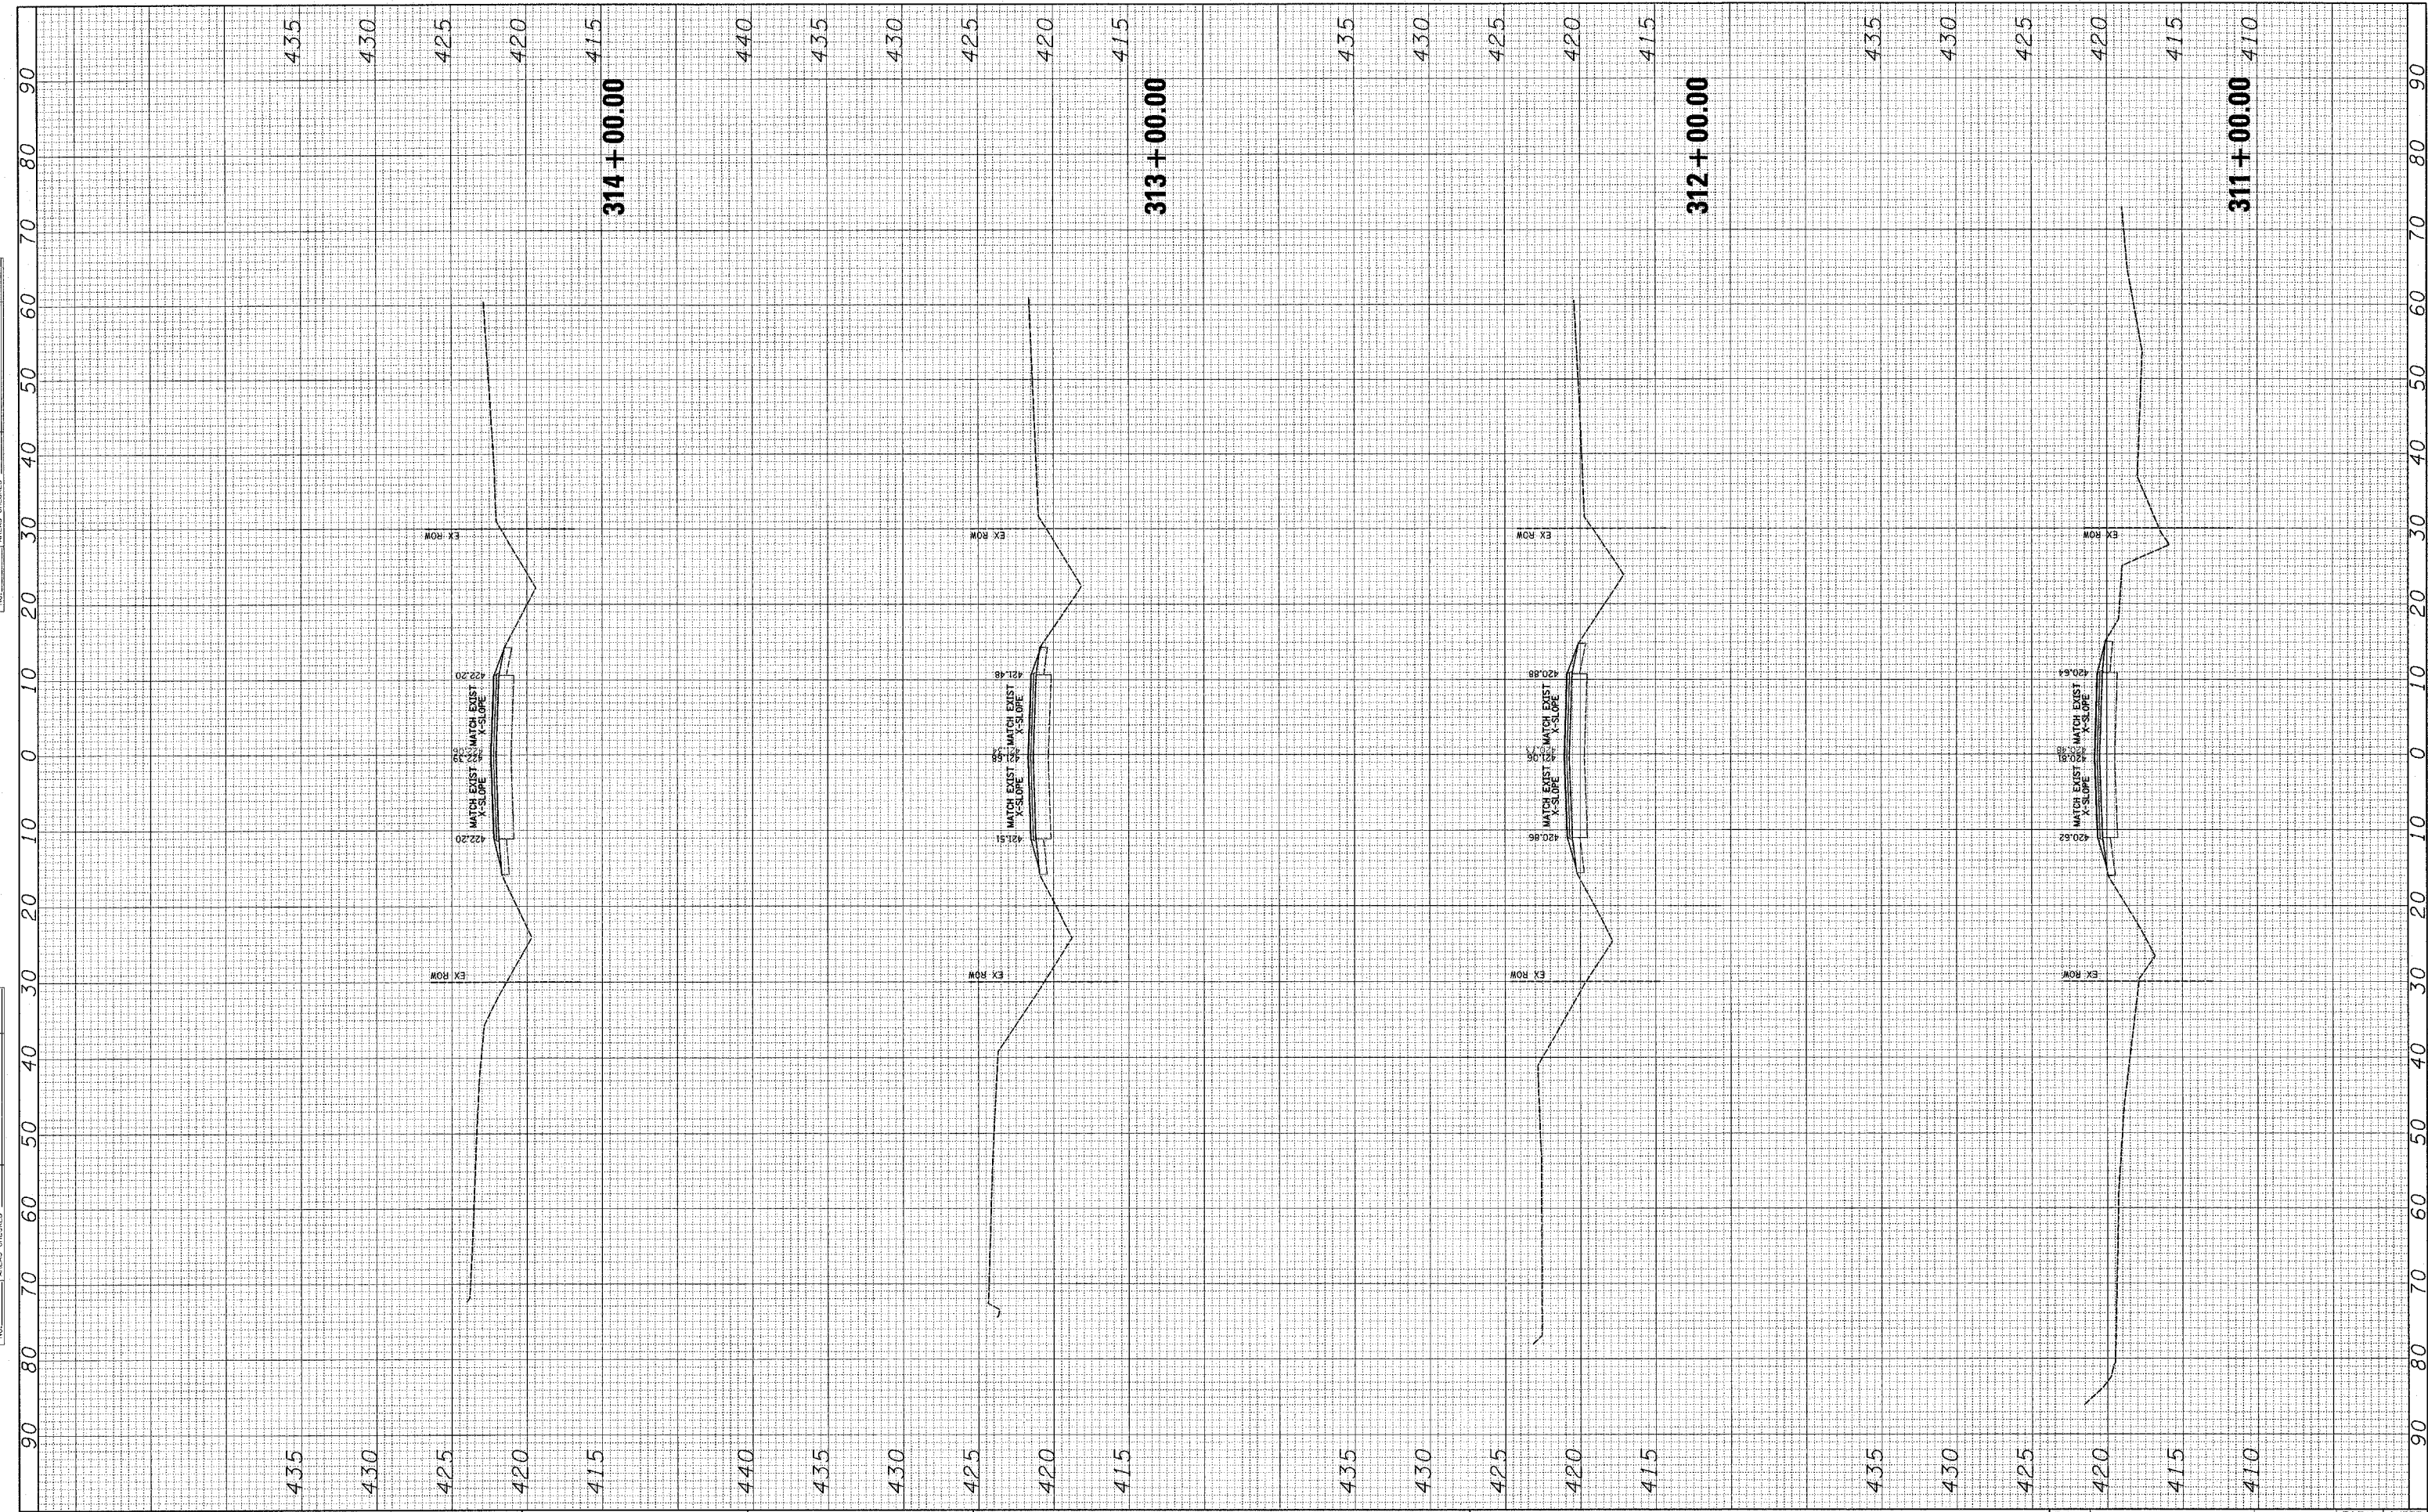

FILE NAME =
#FILEL*

USER NAME = #USER*
DESIGNED -
DRAWN -
CHECKED -
DATE -

REVISIONS
REVISD -
REVISD -
REVISD -

REVISIONS
REVISD -
REVISD -
REVISD -

**STATE OF ILLINOIS
DEPARTMENT OF TRANSPORTATION**

CROSS SECTIONS

SCALE: _____ SHEET NO. ___ OF ___ SHEETS STA. 311+00.00 TO STA. 314+00.00

F.A. RTE.	SECTION	COUNTY	TOTAL SHEETS	SHEET NO.
833	06-0080-00-BS	WASHINGTON	94	72
FED. ROAD DIST. NO. ILLINOIS FED. AID PROJECT			CONTRACT NO.	