


FINAL SURVEY	DATE
SURVEYED	BY
PLOTTED	
DATE	
NOTE BOOK	
AREAS	
CHECKED	
NO.	

ORIGINAL SURVEY	DATE
SURVEYED	BY
PLOTTED	
DATE	
NOTE BOOK	
AREAS	
CHECKED	
NO.	

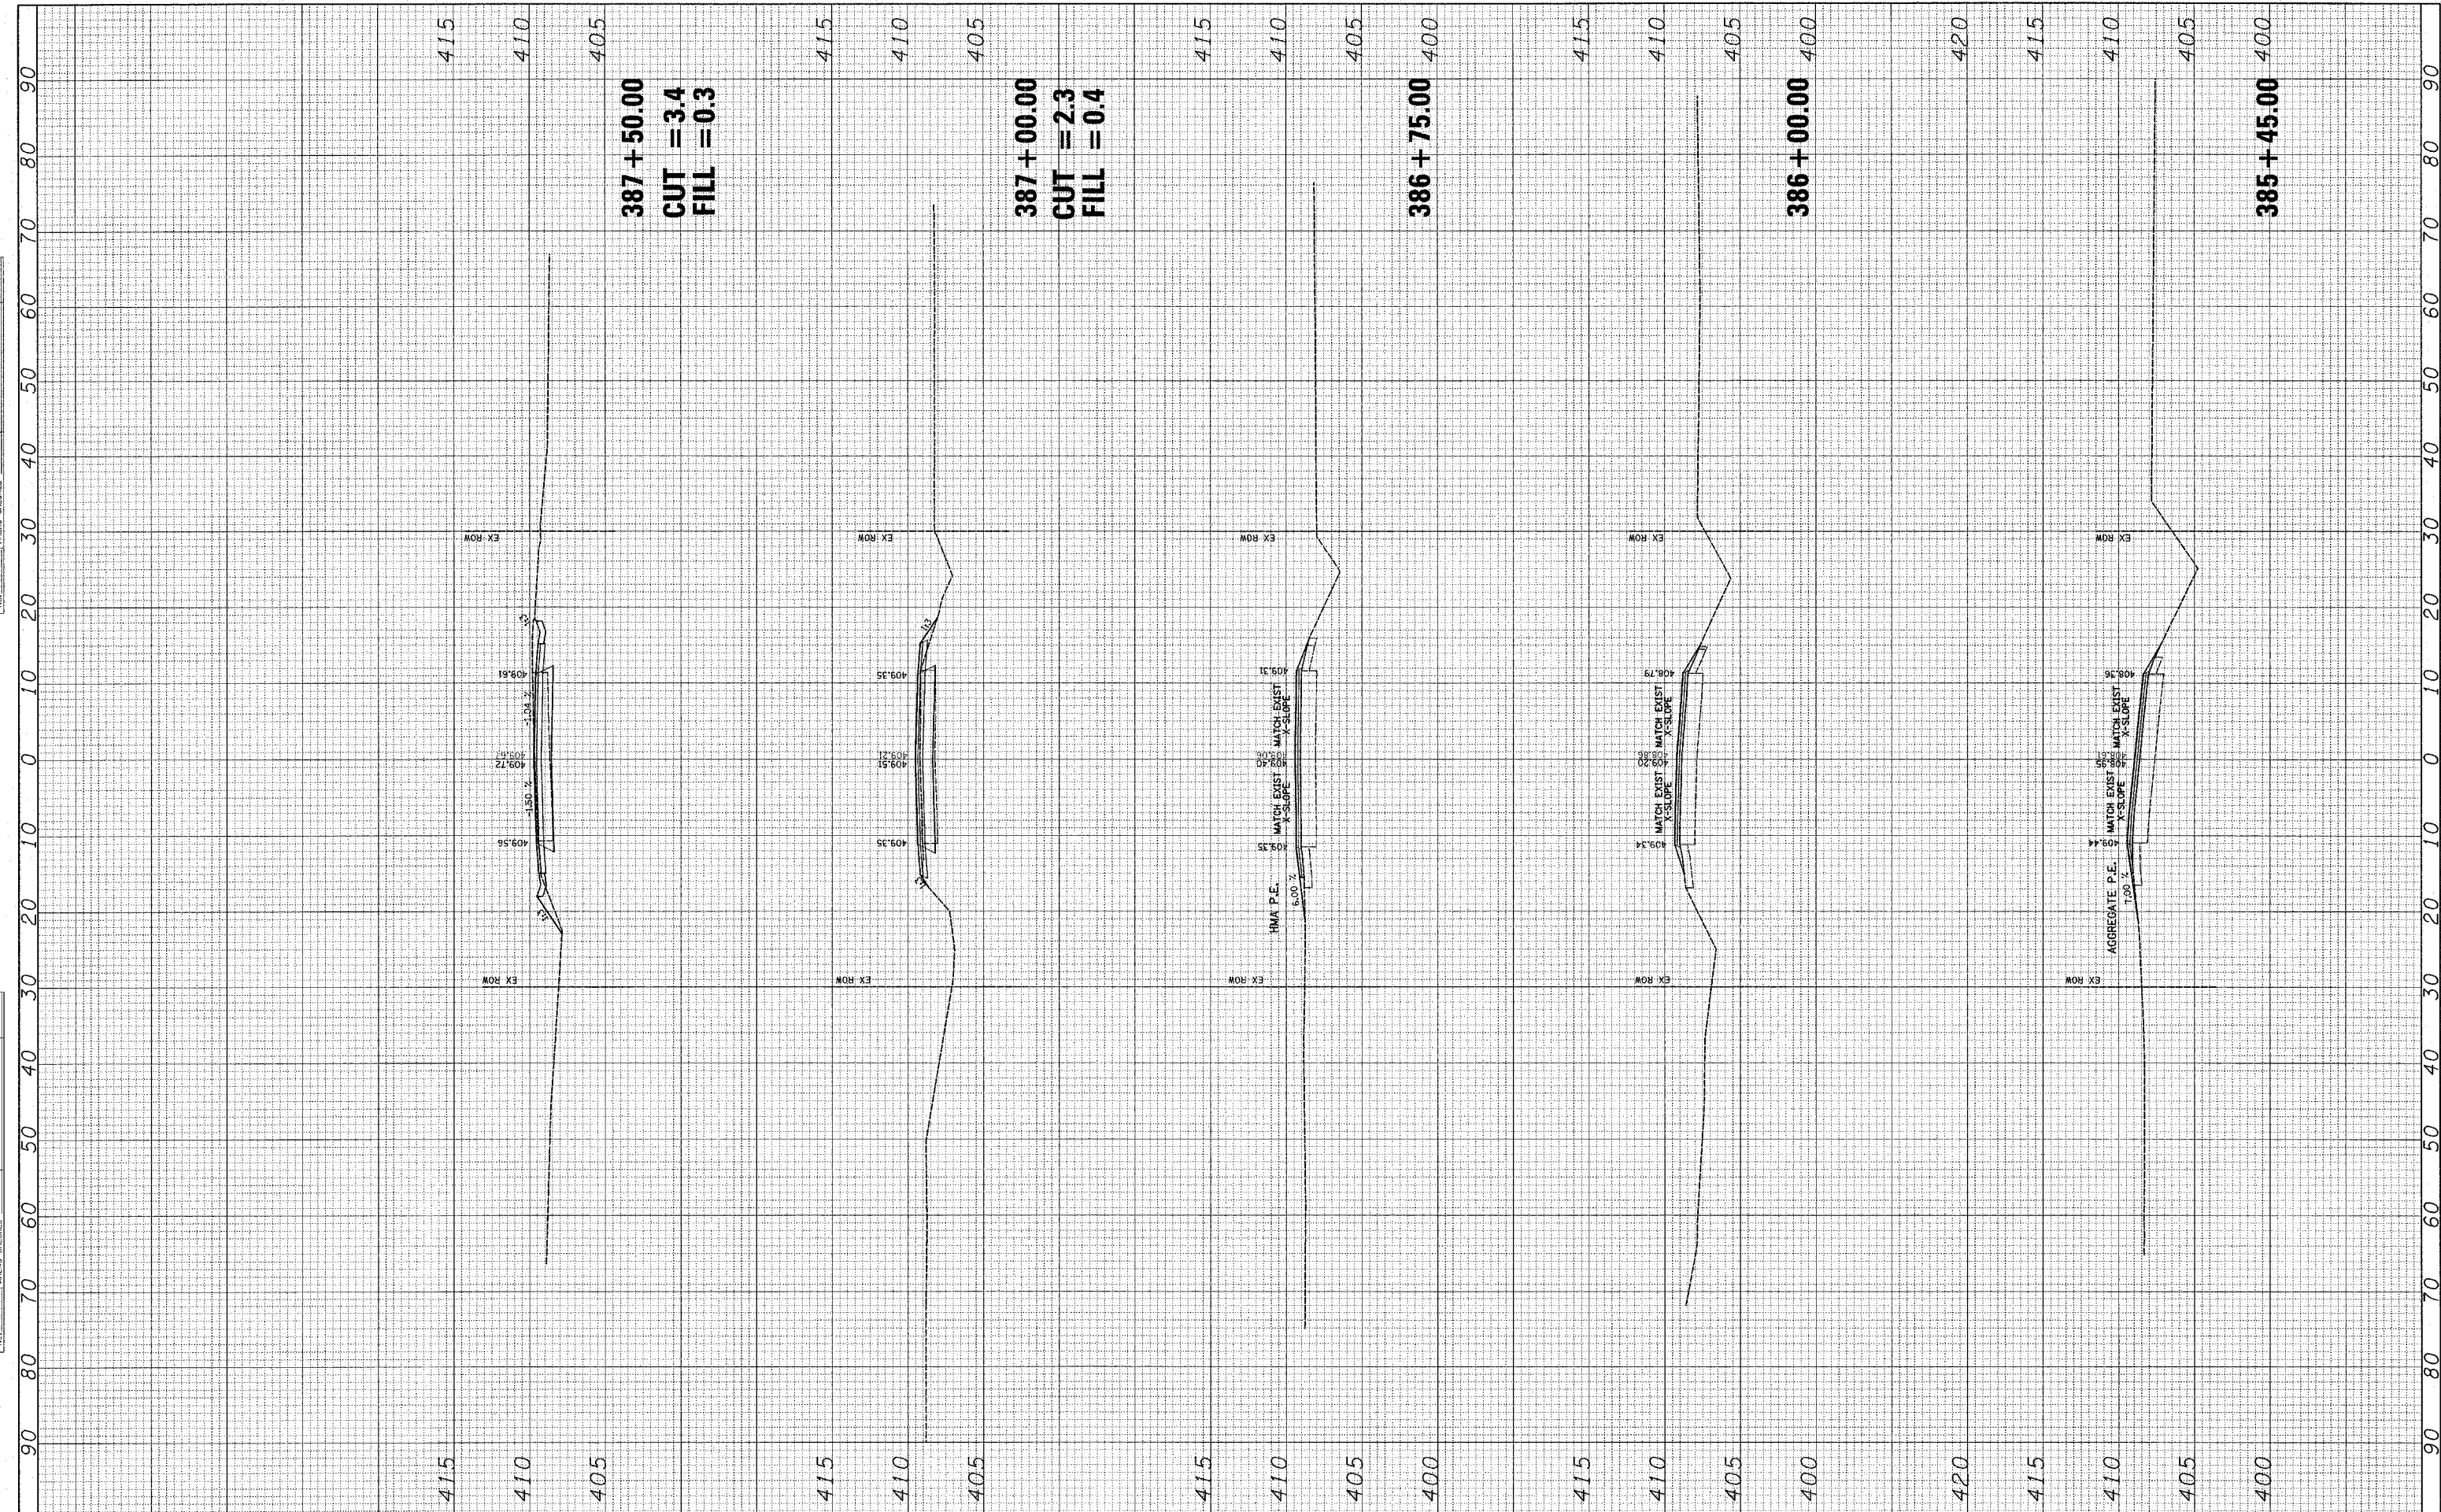

FILE NAME =
#FILEL#

USER NAME = #USER#
DESIGNED -
DRAWN -
CHECKED -
DATE -

REVIS
REVIS
REVIS
REVIS

DESIGNED -
DRAWN -
CHECKED -
DATE -

REVIS
REVIS
REVIS
REVIS

**STATE OF ILLINOIS
DEPARTMENT OF TRANSPORTATION**

CROSS SECTIONS

SCALE: _____ SHEET NO. ___ OF ___ SHEETS STA. 385+45.00 TO STA. 387+50.00

F.A. RTE.	SECTION	COUNTY	TOTAL SHEETS	SHEET NO.
833	06-0080-00-RS	WASHINGTON	94	92
FED. ROAD DIST. NO. ILLINOIS FED. AID PROJECT			CONTRACT NO.	