
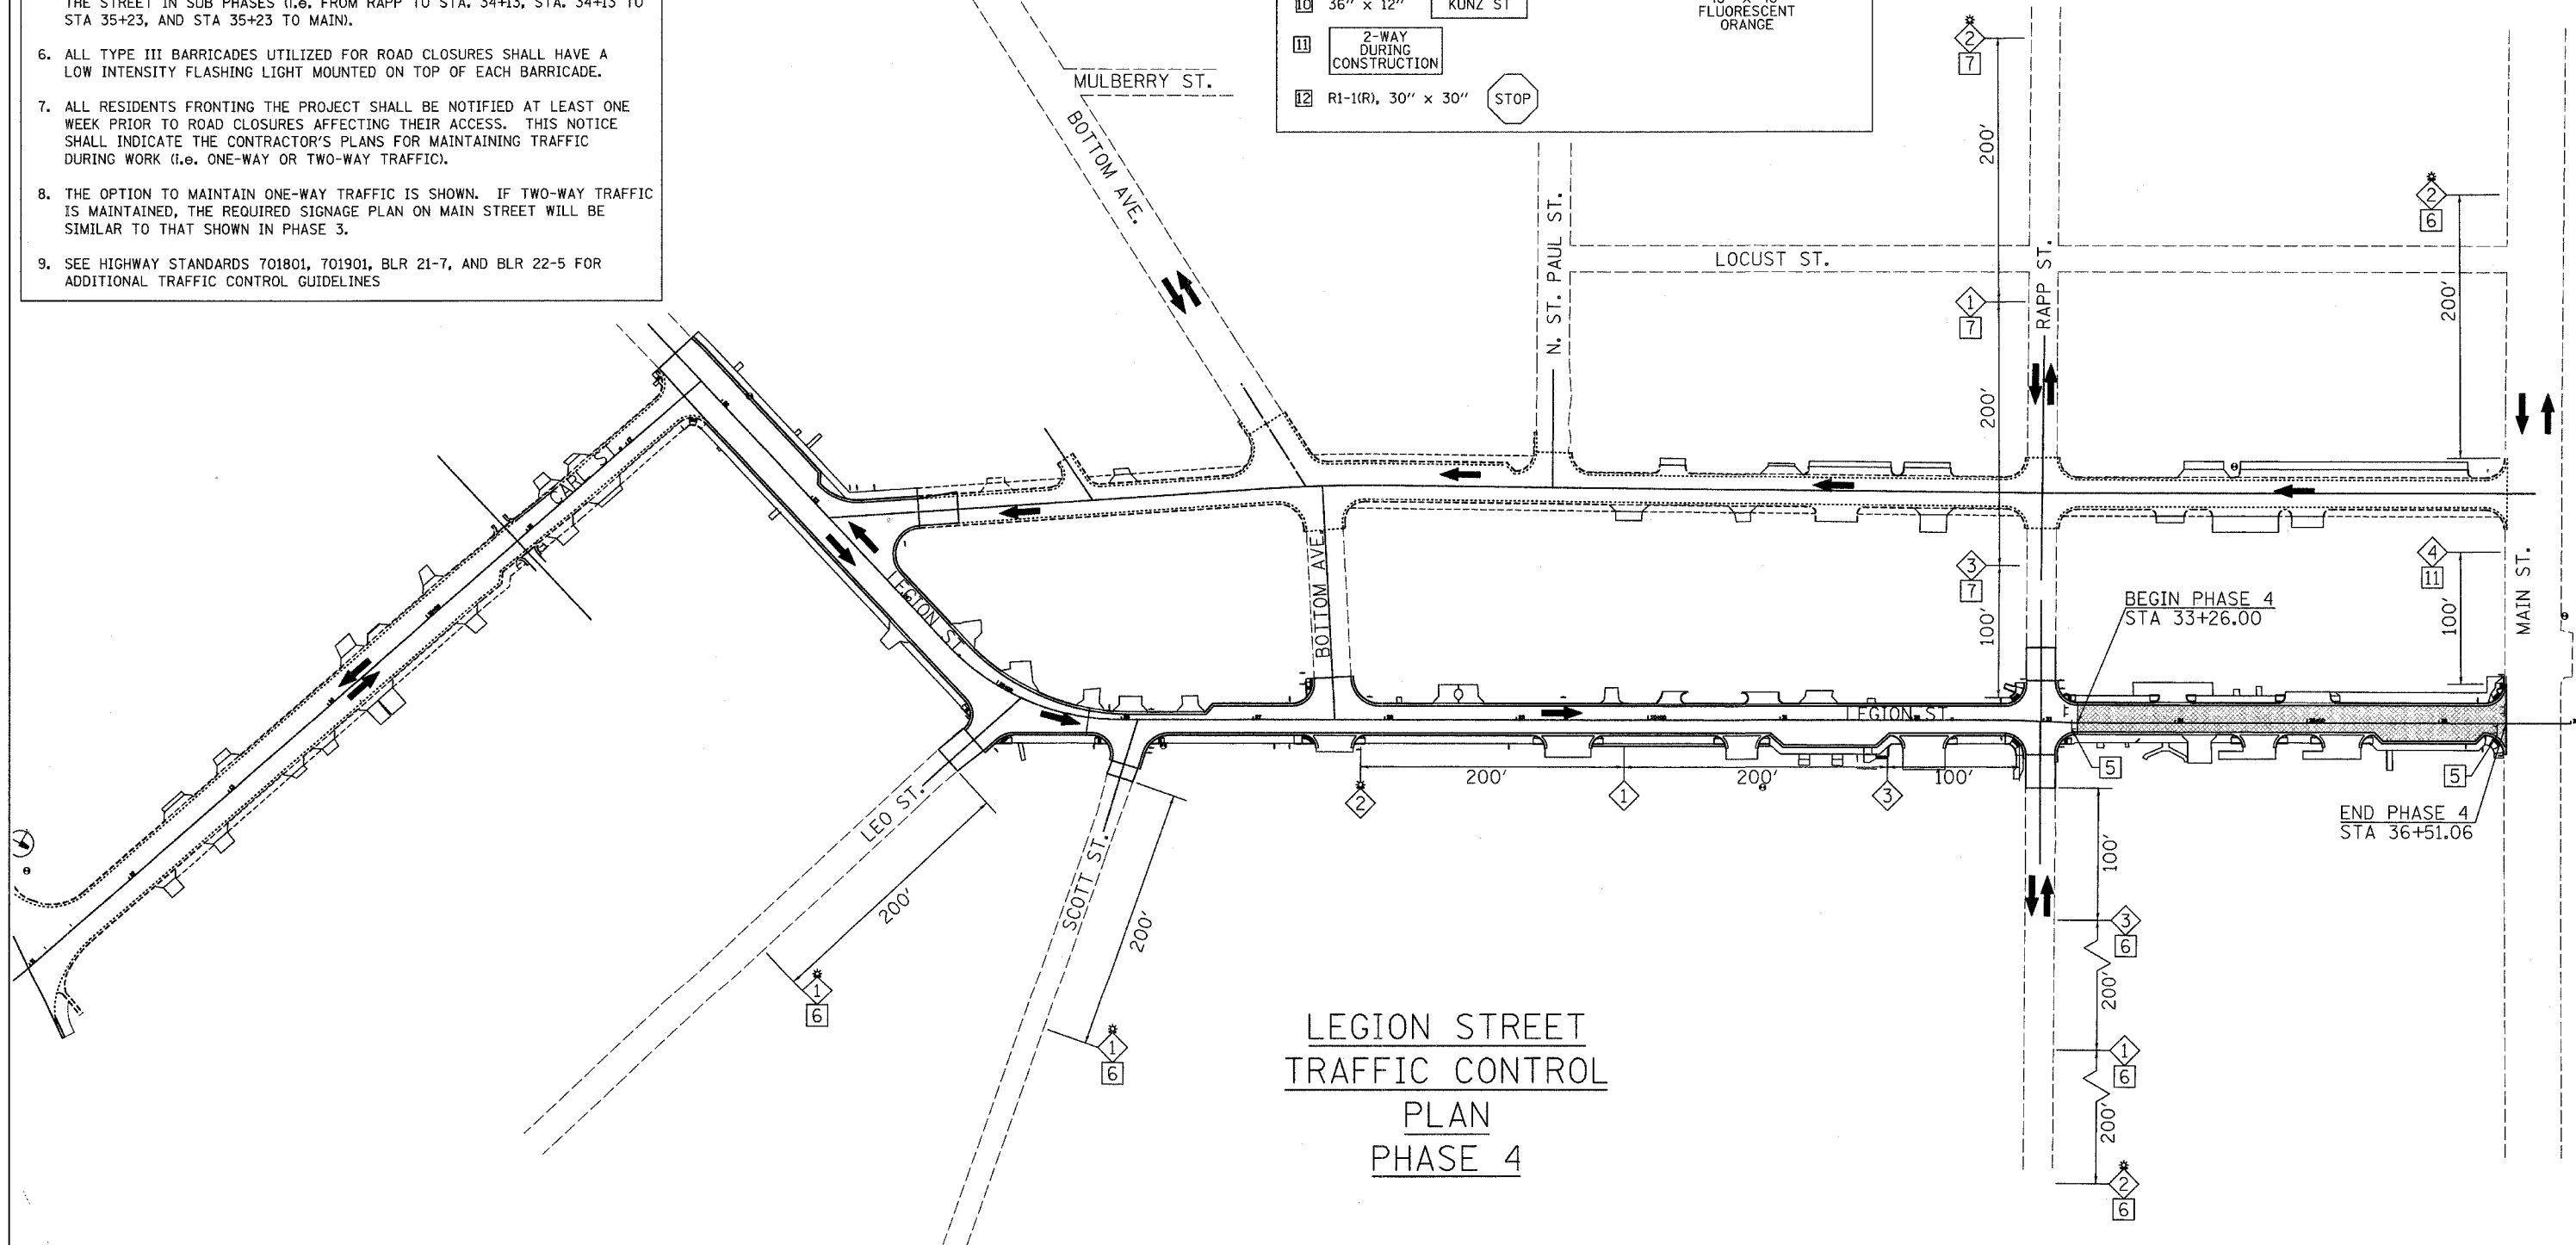


NOTES

1. TYPE III BARRICADES AND ROAD CLOSURE SIGNS SHALL BE POSITIONED AS SHOWN, IN ACCORDANCE WITH HIGHWAY STANDARD 701901 AND AS DIRECTED BY THE ENGINEER.
2. TYPE A LOW INTENSITY FLASHING WARNING LIGHTS SHALL BE USED ON THE FIRST SIGN IN ADVANCE OF THE WORK SITE AND TYPE III BARRICADES DURING HOURS OF DARKNESS.
3. ALL WARNING SIGNS SHALL BE A MINIMUM OF 48" x 48" AND HAVE A BLACK LEGEND AND BORDER ON A FLUORESCENT ORANGE REFLECTORIZED BACKGROUND.
4. SPACE WARNING SIGNS APPROXIMATELY 200' APART (UNLESS OTHERWISE NOTED). EXACT LOCATION OF WARNING SIGNS AND BARRICADES SHALL BE STAKED IN THE FIELD FOR APPROVAL BY THE ENGINEER PRIOR TO INSTALLATION.
5. THE CONTRACTOR SHALL MAINTAIN ACCESS TO ENTRANCES AT ALL TIMES. THE CONTRACTOR HAS THE OPTION TO MAINTAIN ONE-WAY OR TWO-WAY TRAFFIC FLOW DURING CONSTRUCTION. IF ONE-WAY FLOW IS MAINTAINED, THE CONTRACTOR SHALL CONSTRUCT THE ROAD HALF AT A TIME. IF TWO-WAY TRAFFIC IS MAINTAINED, THE CONTRACTOR SHALL CONSTRUCT THE STREET IN SUB PHASES (I.E. FROM RAPP TO STA. 34+13, STA. 34+13 TO STA 35+23, AND STA 35+23 TO MAIN).
6. ALL TYPE III BARRICADES UTILIZED FOR ROAD CLOSURES SHALL HAVE A LOW INTENSITY FLASHING LIGHT MOUNTED ON TOP OF EACH BARRICADE.
7. ALL RESIDENTS FRONTING THE PROJECT SHALL BE NOTIFIED AT LEAST ONE WEEK PRIOR TO ROAD CLOSURES AFFECTING THEIR ACCESS. THIS NOTICE SHALL INDICATE THE CONTRACTOR'S PLANS FOR MAINTAINING TRAFFIC DURING WORK (I.E. ONE-WAY OR TWO-WAY TRAFFIC).
8. THE OPTION TO MAINTAIN ONE-WAY TRAFFIC IS SHOWN. IF TWO-WAY TRAFFIC IS MAINTAINED, THE REQUIRED SIGNAGE PLAN ON MAIN STREET WILL BE SIMILAR TO THAT SHOWN IN PHASE 3.
9. SEE HIGHWAY STANDARDS 701801, 701901, BLR 21-7, AND BLR 22-5 FOR ADDITIONAL TRAFFIC CONTROL GUIDELINES

LEGEND

- | | | | |
|----|--|---|-------------------------------------|
| 1 | ROAD CLOSED AHEAD-W20-3(O) | ☀ | TYPE A LOW INTENSITY FLASHING LIGHT |
| 2 | ROAD CONSTRUCTION AHEAD-W20-1(O) | ← | TRAFFIC FLOW |
| 3 | BARRICADE AHEAD | ▨ | WORK ZONE (TYP) |
| 4 | WORKERS-W21-1a(O) | ▨ | LANE CLOSURE (TYP) |
| 5 | TYPE III BARRICADES, R-11-4-6030 (ROAD CLOSED TO THRU TRAFFIC) SIGNS, AND TYPE A LOW INTENSITY FLASHING LIGHTS | ◆ | 48" x 48" FLUORESCENT ORANGE |
| 6 | 24" x 24" | ◆ | or |
| 7 | 24" x 24" | ◆ | |
| 8 | ROAD NARROWS-W5-1(O) | ◆ | |
| 9 | 36" x 12" LEGION ST | ◆ | |
| 10 | 36" x 12" KUNZ ST | ◆ | |
| 11 | 2-WAY DURING CONSTRUCTION | ◆ | |
| 12 | R1-1(R), 30" x 30" STOP | ◆ | |

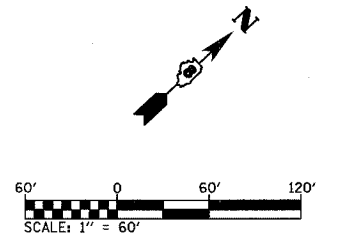

LEGION STREET
TRAFFIC CONTROL
PLAN
PHASE 4

PLOT DATE = 4/18/2008
FILE NAME = #FILE#
PLOT SCALE = #SCALE#
USER NAME = #USER#