
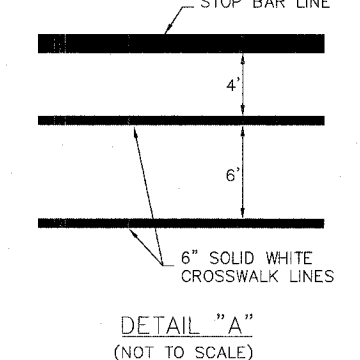
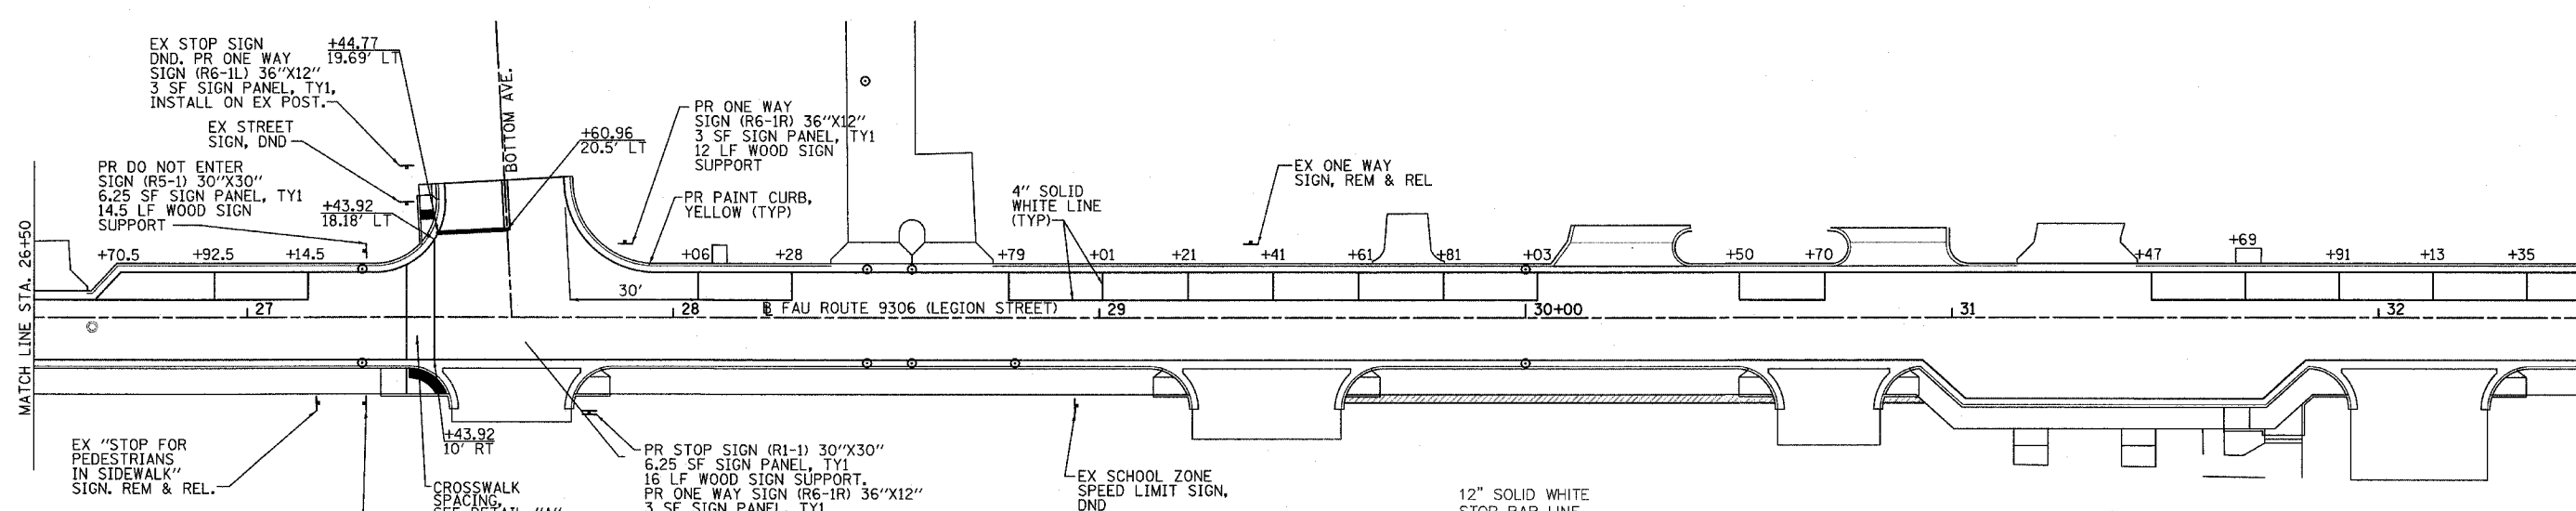


F.A.U. RTE.	SECTION	COUNTY	TOTAL SHEETS	SHEET NO.
9306	04-00042-01PV	MONROE	42	20
STA. 21+00.00		TO STA. 32+50.00		
PAVEMENT MARKING PLAN				
CONTRACT NO. 97304				
FEDERAL AID PROJECT				

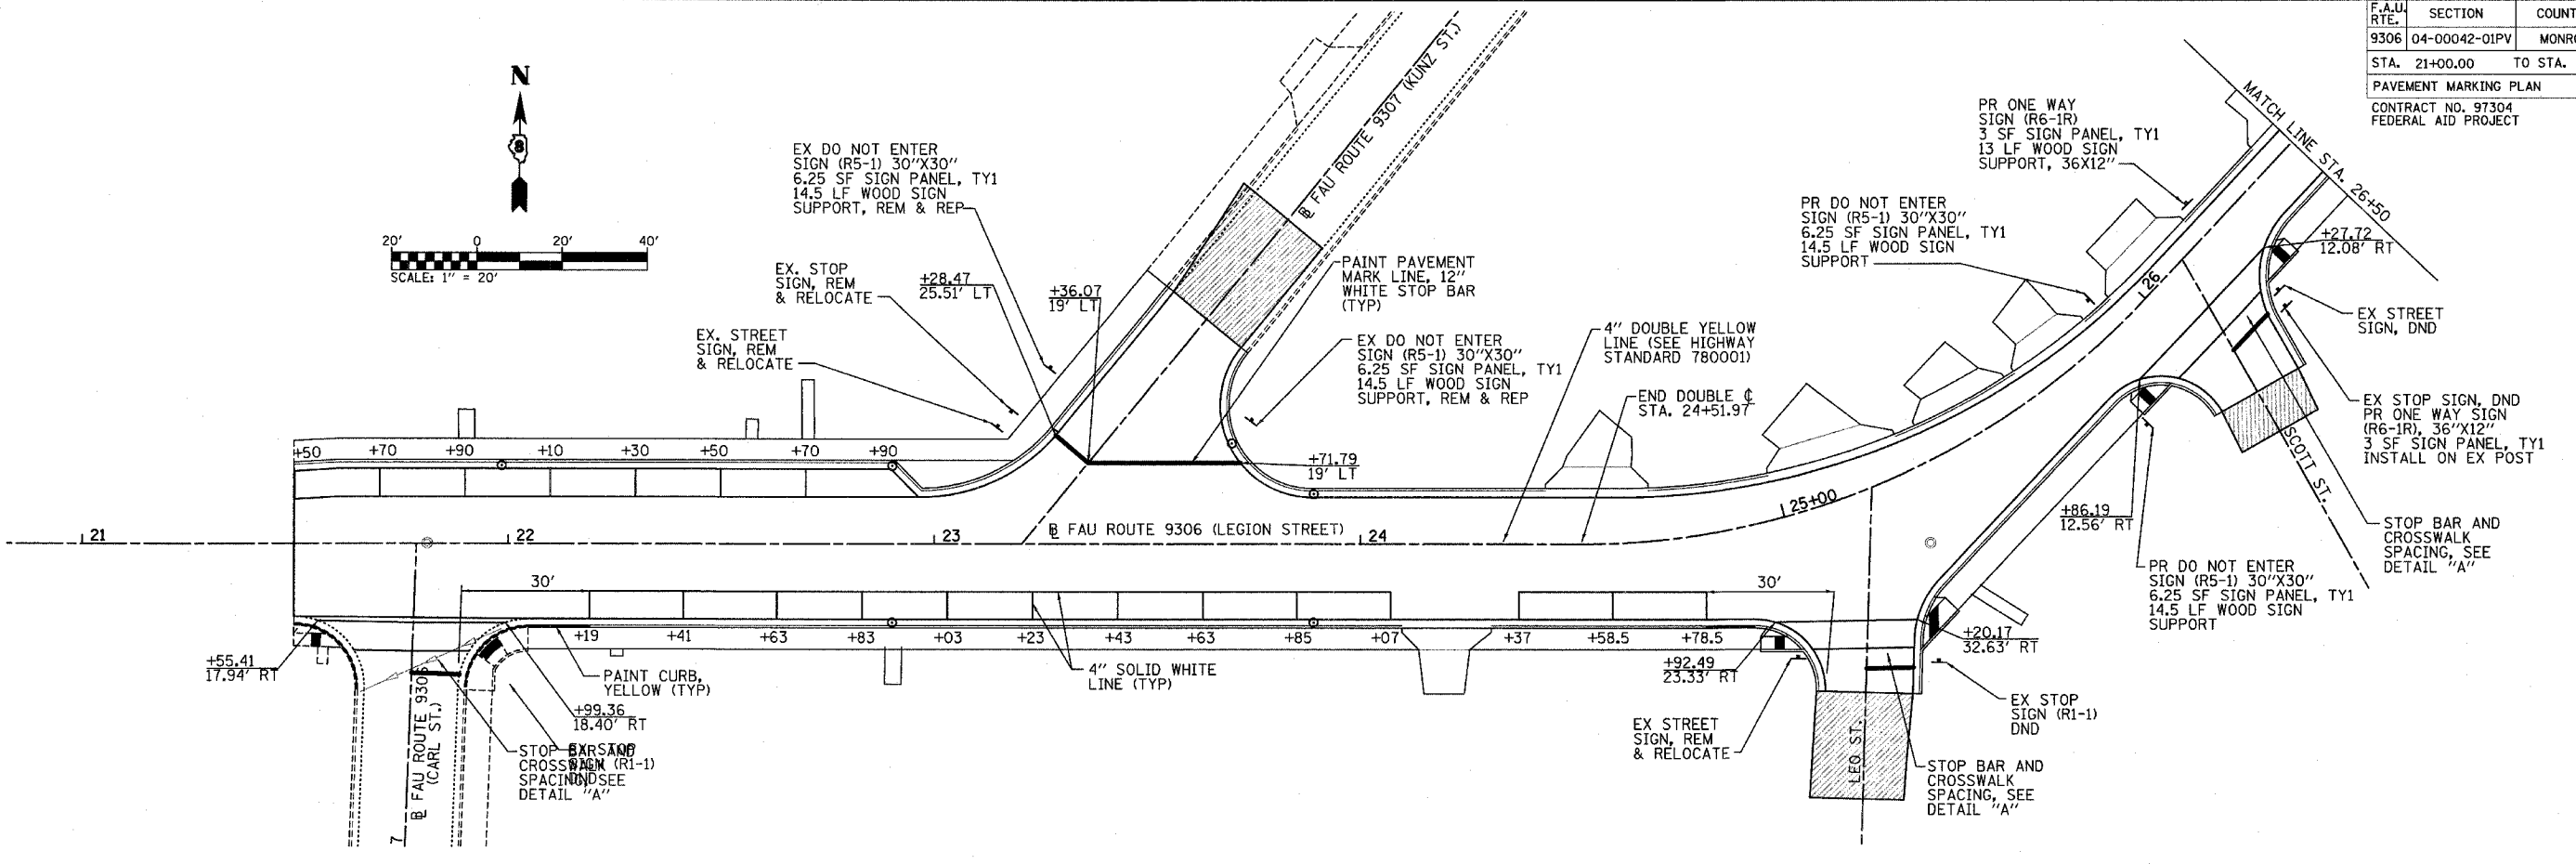

REVISIONS	
NAME	DATE

LEGION STREET  
PAVEMENT MARKING  
PLAN

PLOT DATE = 5/4/2008  
FILE NAME = #FILE#  
PLOT SCALE = #SCALE#  
USER NAME = #USER#