

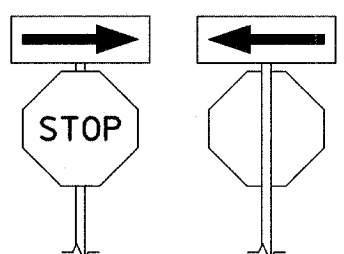


F.A.U. RTE.	SECTION	COUNTY	TOTAL SHEETS	SHEET NO.
9306	04-00042-01PV	MONROE	42	21
STA. 32+50.00		TO STA. 56+51.06		
PAVEMENT MARKING PLAN				
CONTRACT NO. 97304 FEDERAL AID PROJECT				

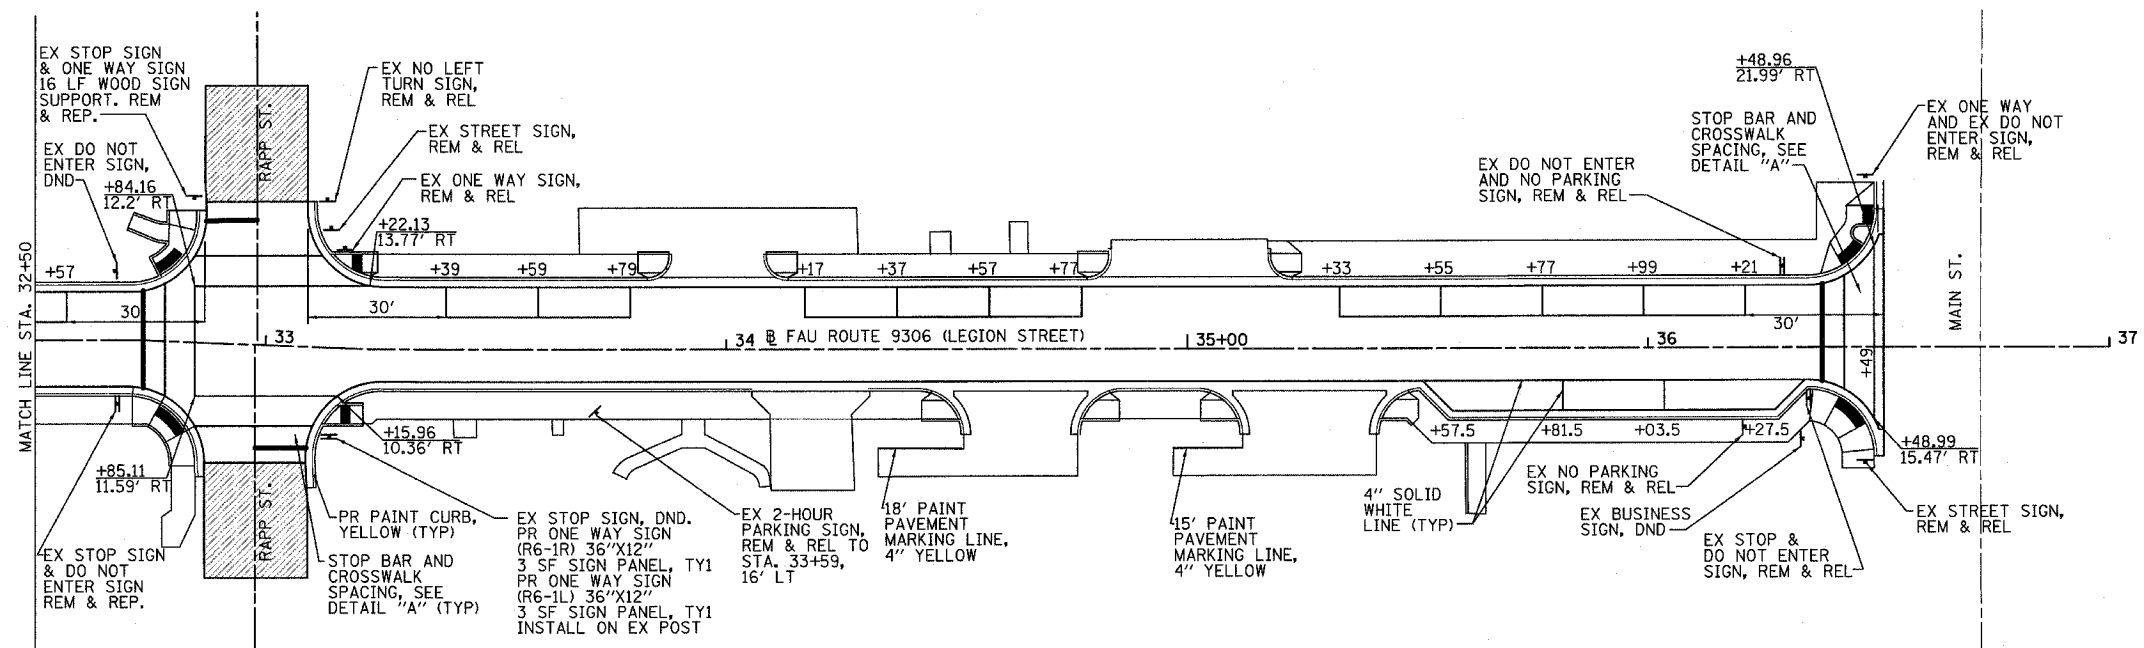


TYPICAL STOP SIGN & ONE WAY SIGN INSTALLATION

NOTE: INSTALL PR STOP/ONE-WAY SIGNS THAT ARE ON THE SAME POST WITH ONE-WAY SIGN ABOVE STOP SIGN. ALSO, MODIFY EX STOP/ONE-WAY INSTALLATIONS TO CONFORM TO THIS DETAIL (COST FOR THIS WORK INCLUDED IN THE UNIT COST FOR OTHER ITEMS OF WORK).

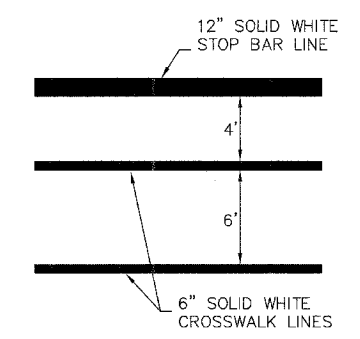

DETAIL "A"  
(NOT TO SCALE)

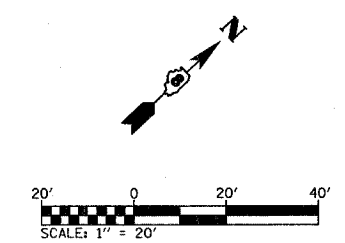

REVISIONS	
NAME	DATE

LEGION STREET  
PAVEMENT MARKING  
PLAN

PLOT DATE = 4/16/2008  
FILE NAME = #FILE#  
PLOT SCALE = #SCALE#  
USER NAME = #USER#