
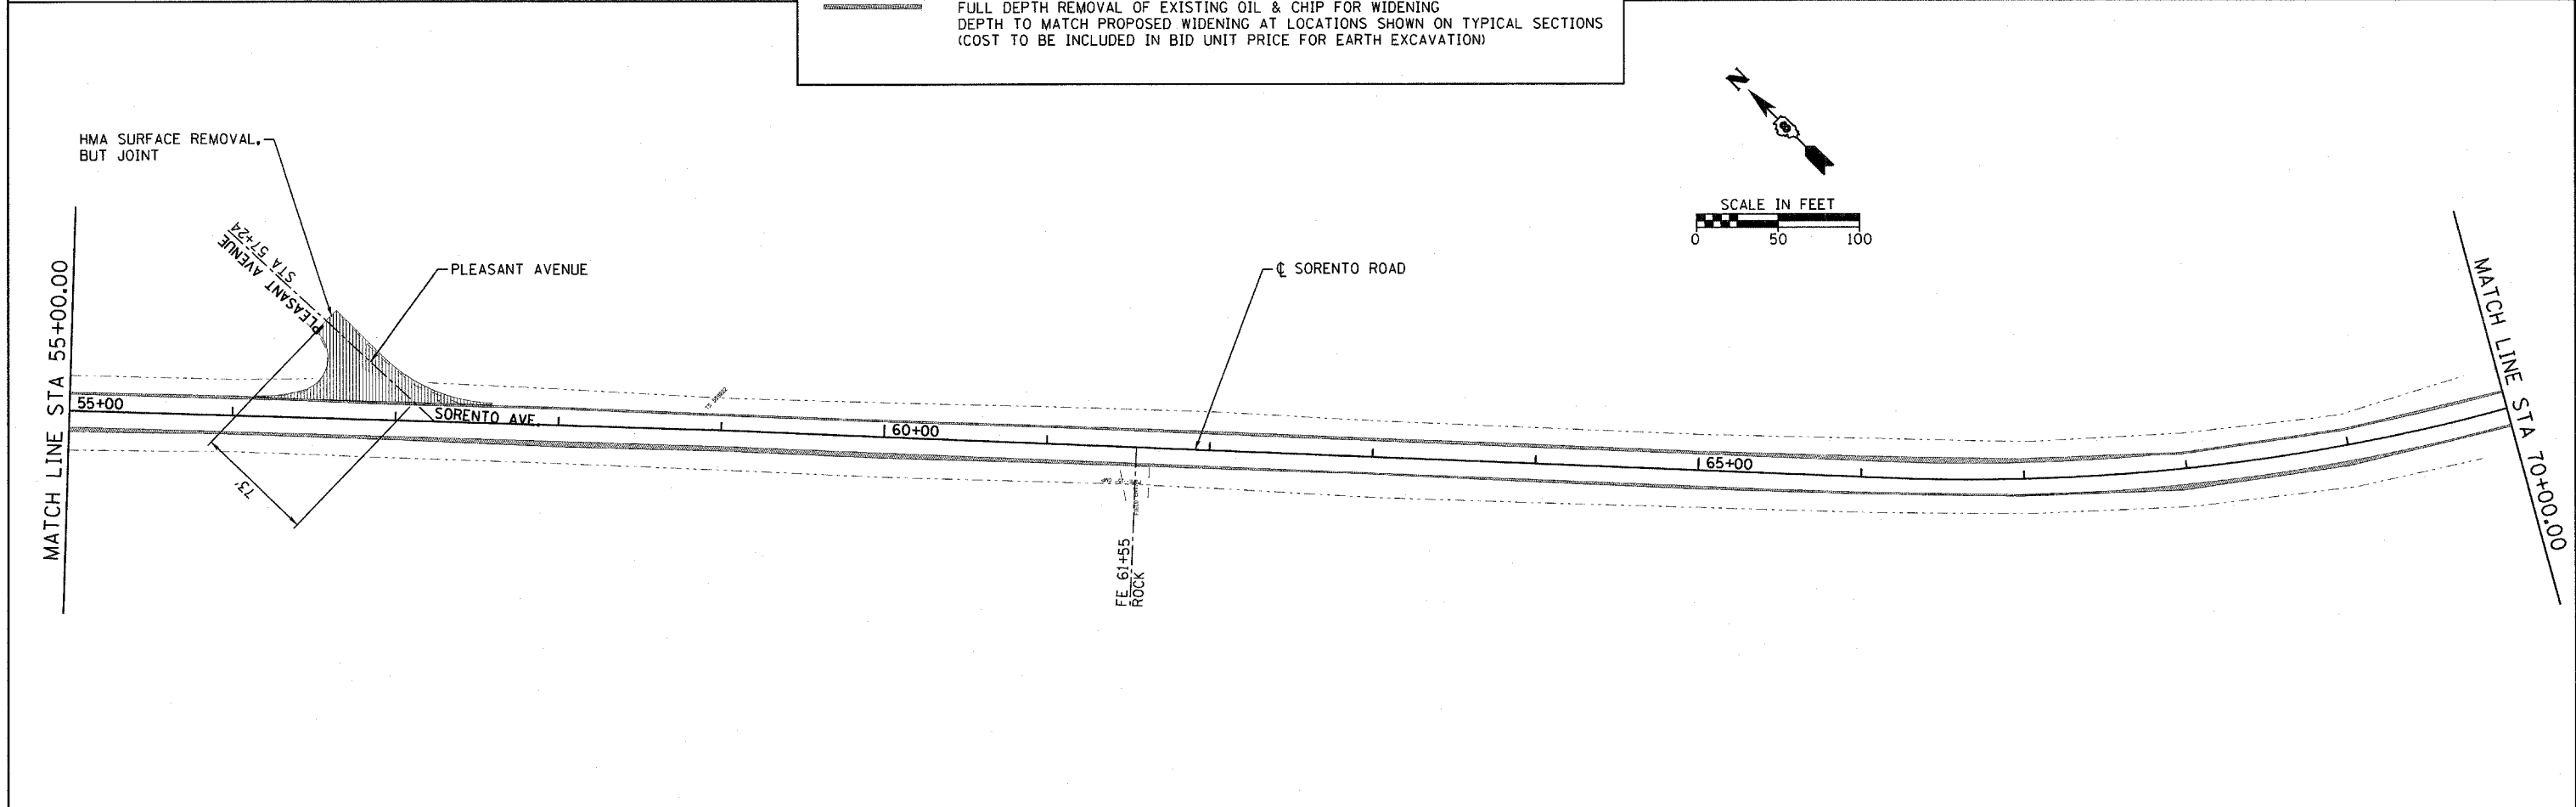
	HMA SURFACE REMOVAL, BUTT JOINT
	FULL DEPTH REMOVAL OF EXISTING OIL & CHIP FOR WIDENING DEPTH TO MATCH PROPOSED WIDENING AT LOCATIONS SHOWN ON TYPICAL SECTIONS (COST TO BE INCLUDED IN BID UNIT PRICE FOR EARTH EXCAVATION)



FILE NAME =
H:\0592\REMOVAL_SR_592.2.dgn

USER NAME = _USERDESCR.
PLOT SCALE = 50.0000' / IN.
PLOT DATE = 3/21/2008

DESIGNED - DLD
DRAWN - KOJ
CHECKED -
DATE - 1-17-08

REVISED -
REVISED -
REVISED -
REVISED -

**STATE OF ILLINOIS
DEPARTMENT OF TRANSPORTATION**

PAVEMENT REMOVAL & EXISTING TOPOGRAPHY - SORENTO ROAD

SCALE: 50 SHEET NO. OF SHEETS STA. 40+00 TO STA. 70+00

F.A.S. RTE.	SECTION	COUNTY	TOTAL SHEETS	SHEET NO.
777	05-00080-00-RS	BOND	90	11
FED. ROAD DIST. NO. 8 ILLINOIS FED. AID PROJECT				
CONTRACT NO. 97341				